
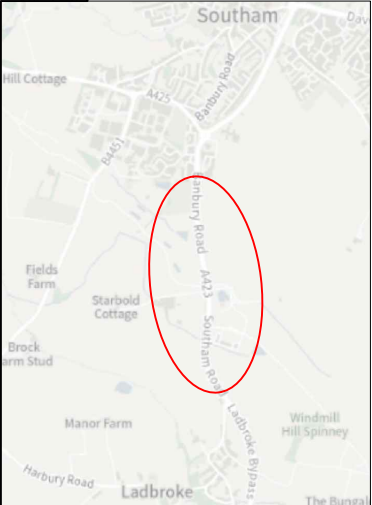


Key:

- Existing 40mph speed limit retained along existing A423 Banbury Road
- Existing 50mph speed limit retained through proposed A423 Banbury Road Realignment
- Proposed 30mph speed limit extent
- Proposed indicative highway layout
- HS2 Track Landscape Bunds

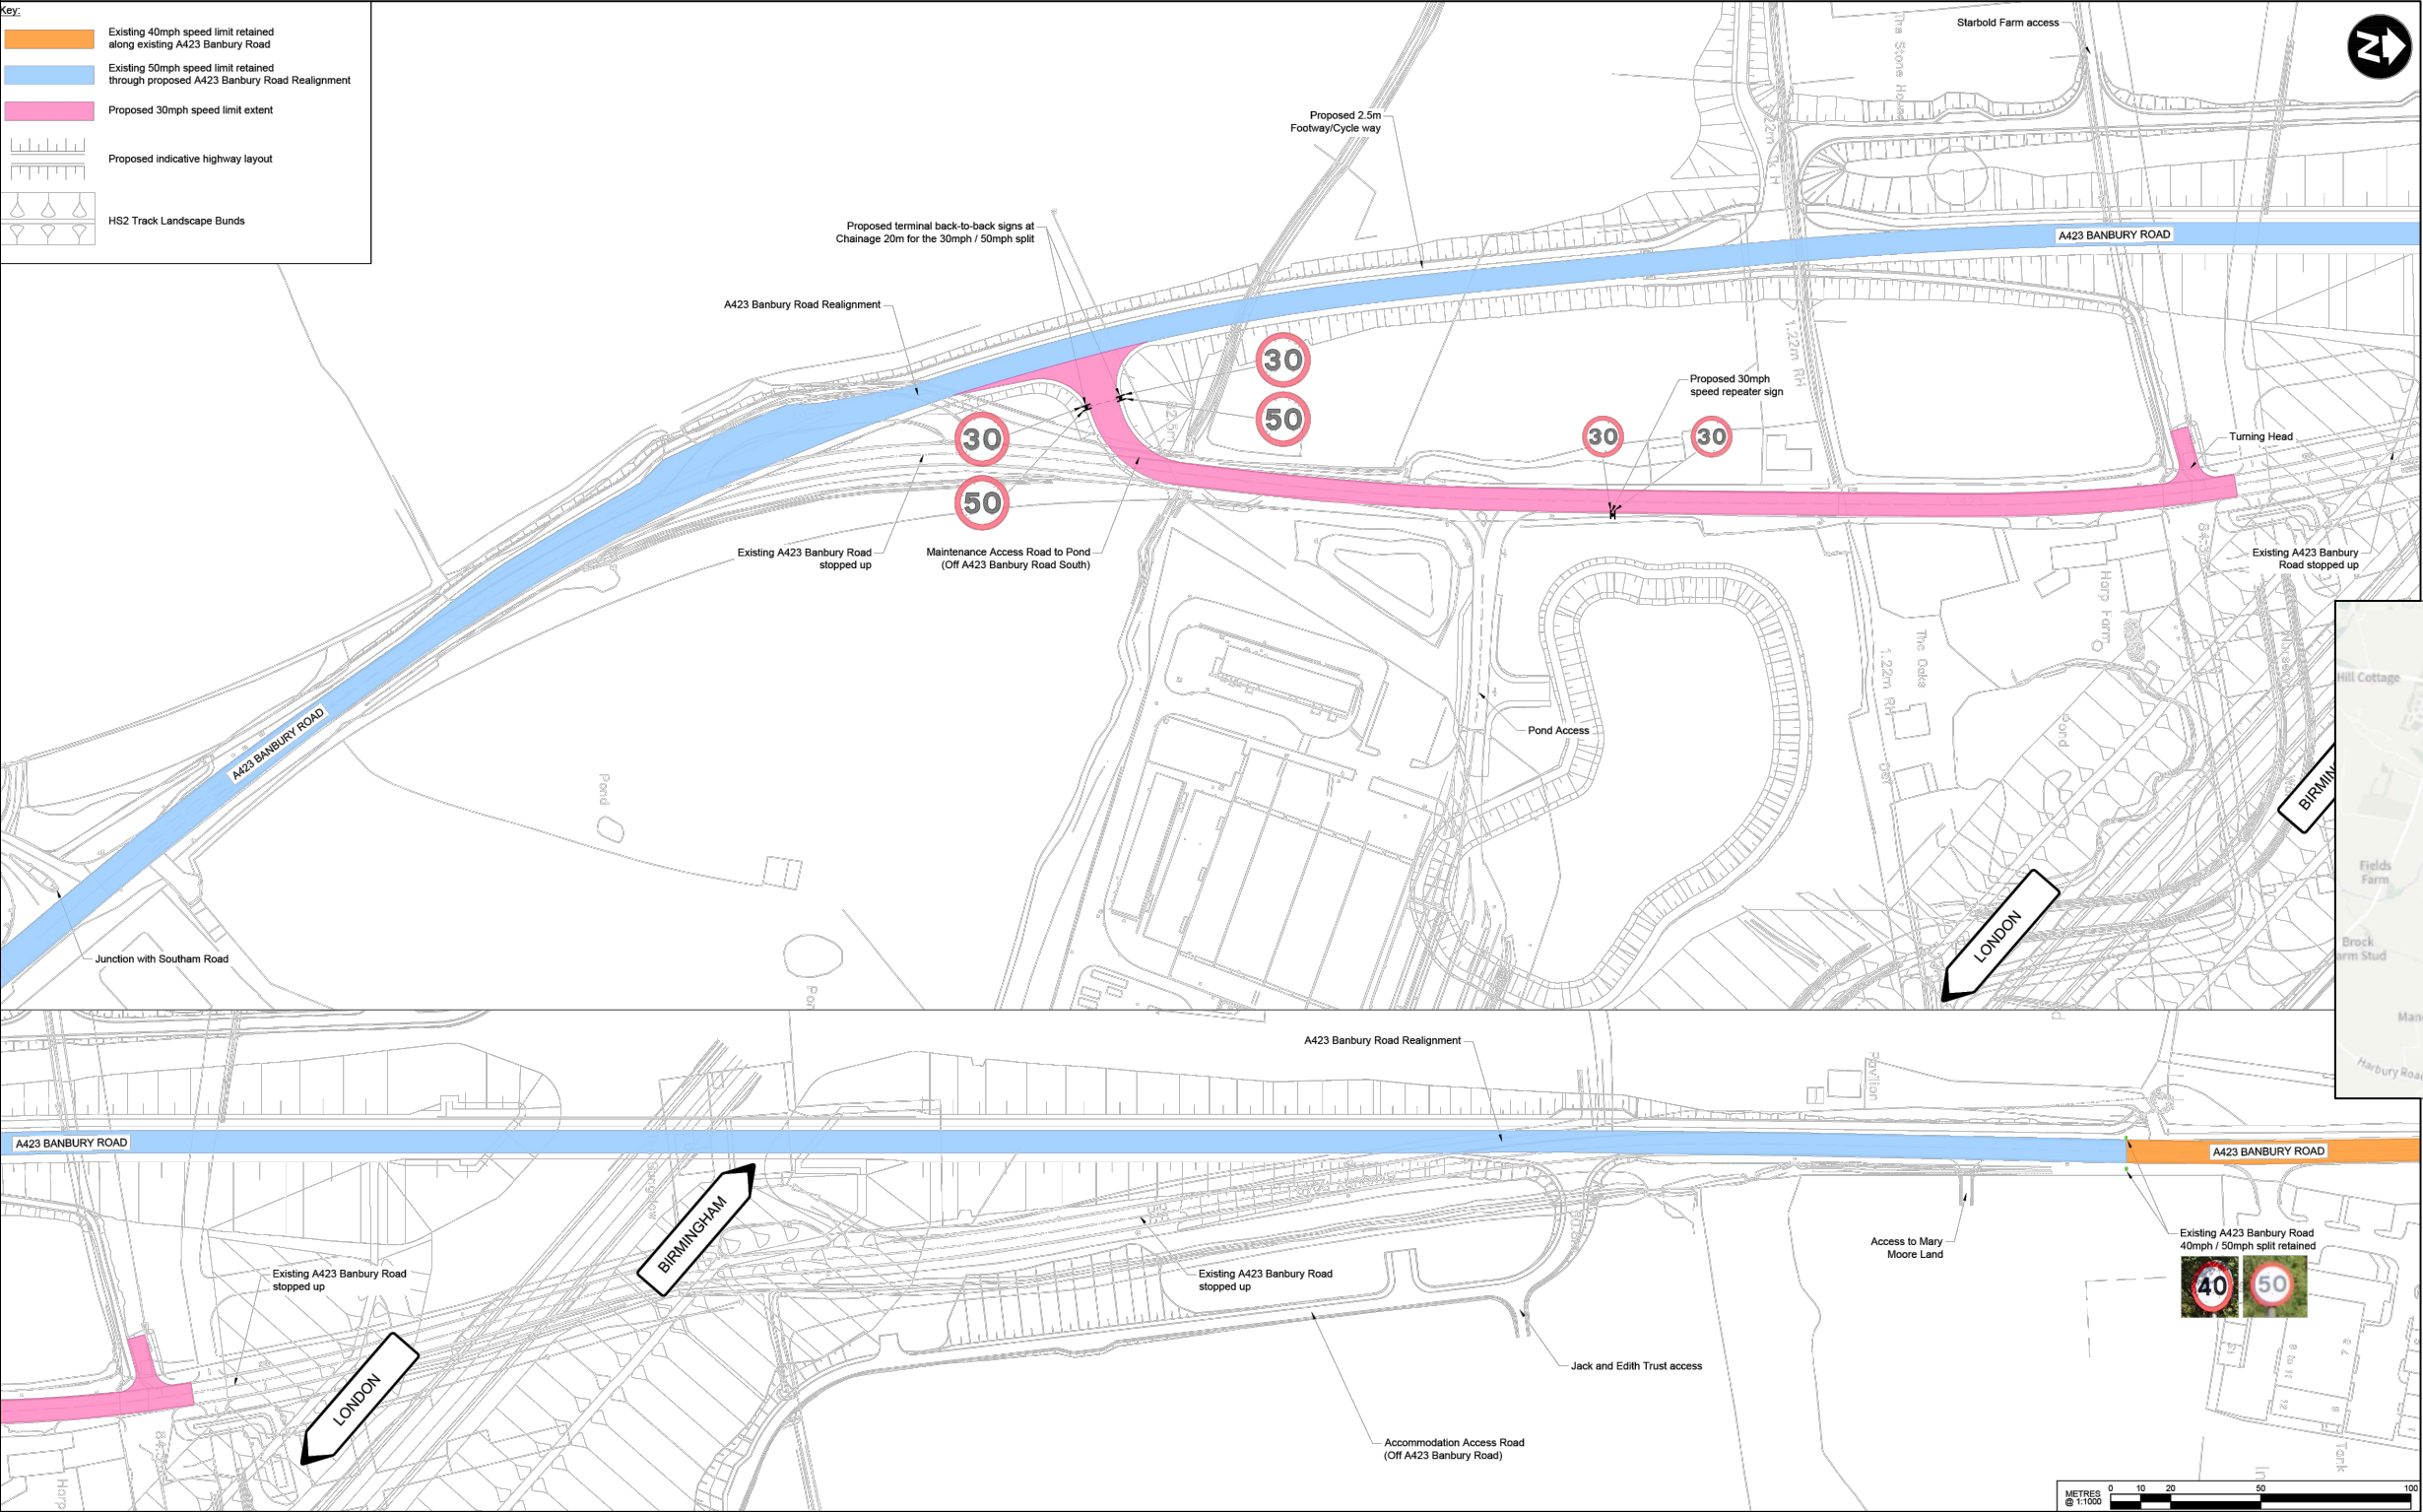

H:\CH-Minor Works\TRAFFIC REGULATION ORDERS\PARISHES\Southam\PTRO25-020 - A423 Banbury Rd (service rd) 30mph\5 Drawings\PTRO25-020-001 A423 Banbury Rd (Service Rd).dwg

 County Highways Minor Works Warwickshire County Council Shire Hall Warwick CV34 4RL Tel: 01926 410410 www.warwickshire.gov.uk chminorworks@warwickshire.gov.uk	NOTES 1. Drawing is indicative only - all final setting out to be agreed with designer & contractor. 2. It is the responsibility of the appointed contractor to invite the designer to a pre-start site meeting. 3. All dimensions are in millimetres unless stated otherwise. 4. Any discrepancies should be reported to the designer immediately, so that clarification can be sought prior to the commencement of works. 5. Contractor to establish all utility and drainage locations and coordinate safe working procedures before any excavation works take place. © Crown Copyright and database right 2025. Ordnance Survey AC000019520	REV	DATE	BY	CHK	AMENDMENT	Drawing title	Drawn by	Checked by
		-	--/--/--	-	-	-	Proposed 30mph Speed Limit Service Rd adj. A423 Banbury Rd Nr Southam Stratford-on-Avon District Project title HS2 - A423 Banbury Rd Service Rd	PM	PT
		-	--/--/--	-	-	-		Date	05.05.2026
		-	--/--/--	-	-	-		Scale	NTS @ A3_L
		-	--/--/--	-	-	-		Drawing number	PTRO25-020-001
		-	--/--/--	-	-	-			
		-	--/--/--	-	-	-			