

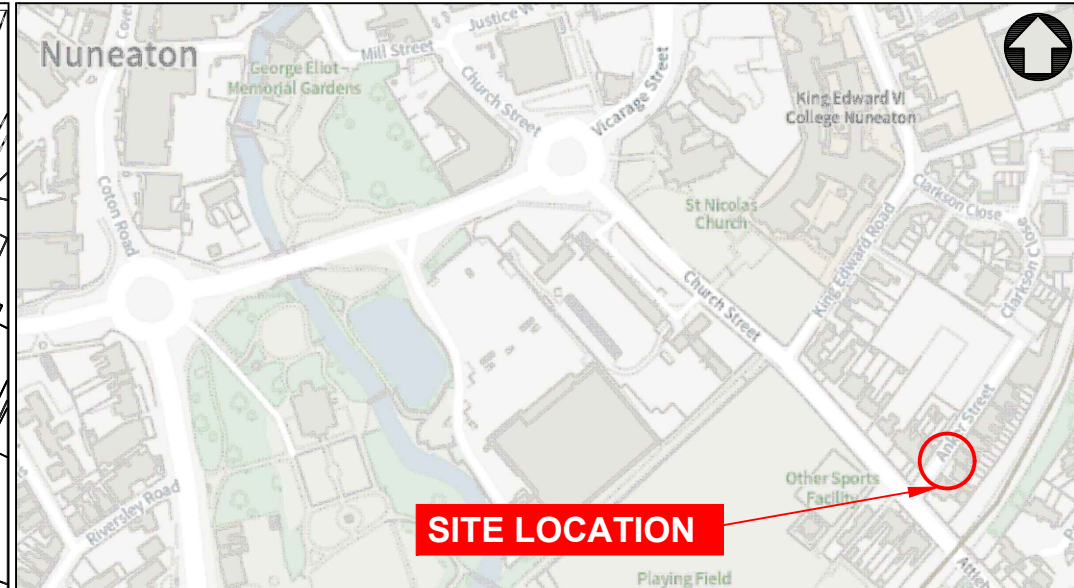


# Existing

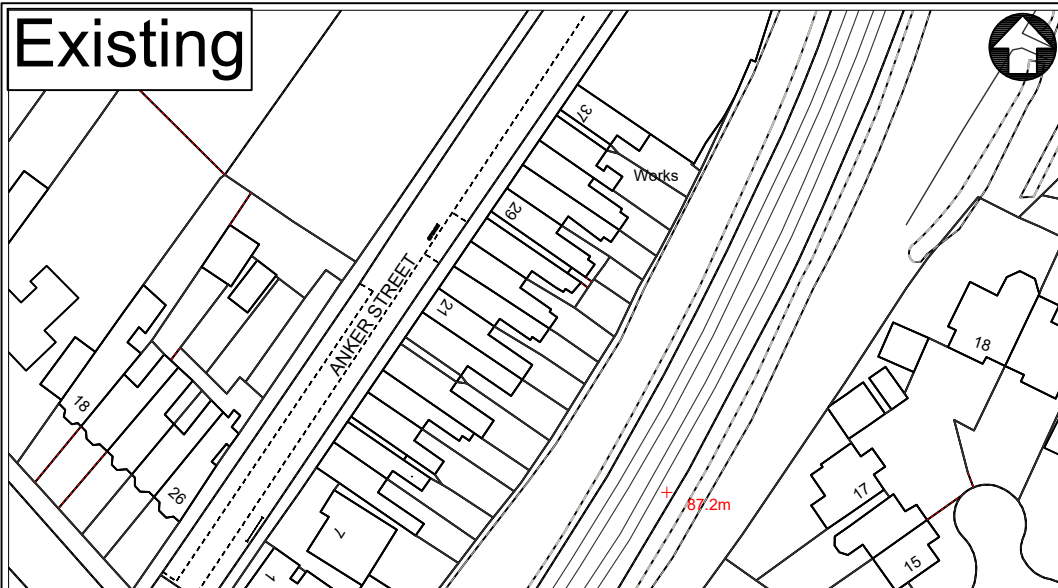

# Proposed

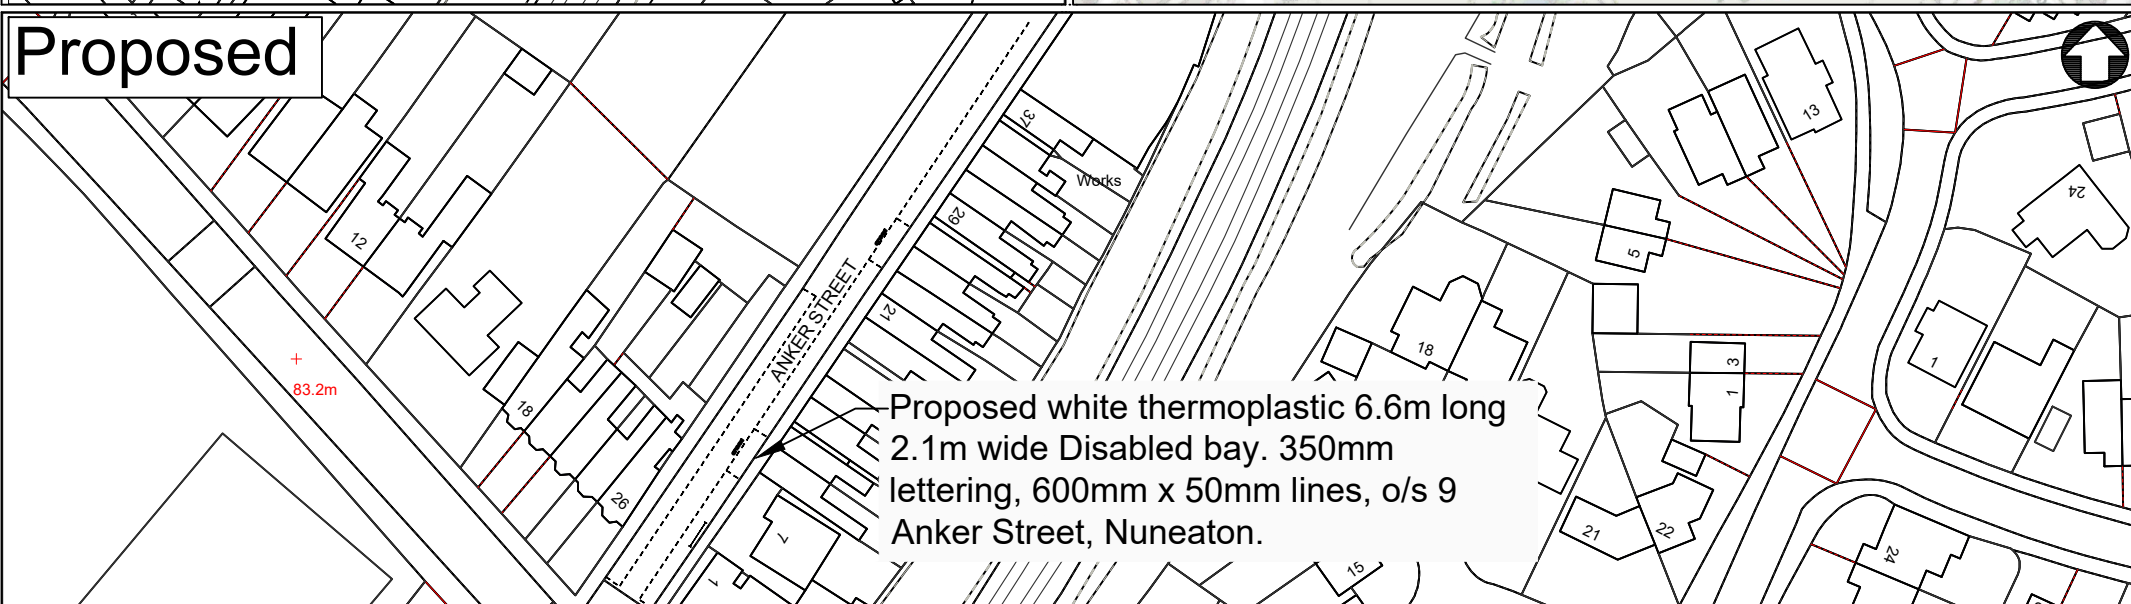

Proposed white thermoplastic 6.6m long  
2.1m wide Disabled bay. 350mm  
lettering, 600mm x 50mm lines, o/s 9  
Anker Street, Nuneaton.

H:\CH-Minor Works\TRAFFIC REGULATION ORDERS\CPE PARKING\01-Disabled Bays\Applications & Removals\2025\Requests\Nuneaton & Bedworth\9 Anker Street, Nuneaton\03 Drawing\PDFs\9 Anker Street.dwg



County Highways Minor Works  
Warwickshire County Council  
Shire Hall  
Warwick  
CV34 4RL  
Tel: 01926 410410

[www.warwickshire.gov.uk](http://www.warwickshire.gov.uk)  
[chminorworks@warwickshire.gov.uk](mailto:chminorworks@warwickshire.gov.uk)

## NOTES

© Crown Copyright and database right 2025. Ordnance Survey AC000019520

| REV | DATE  | BY | CHK | AMENDMENT |
|-----|-------|----|-----|-----------|
| -   | --/-- | -  | -   | -         |
| -   | --/-- | -  | -   | -         |
|               |                                                                   |
|---------------|-------------------------------------------------------------------|
| Drawing title | Proposed Disabled Bay<br>Anker Street<br>Nuneaton<br>Warwickshire |
| Project title | Disabled Parking Bays 2025                                        |

|                |            |            |    |
|----------------|------------|------------|----|
| Drawn by       | EFL        | Checked by | PM |
| Date           | NOV 2025   |            |    |
| Scale          | A4         |            |    |
| Drawing number | PTRO25 030 |            |    |