




Existing

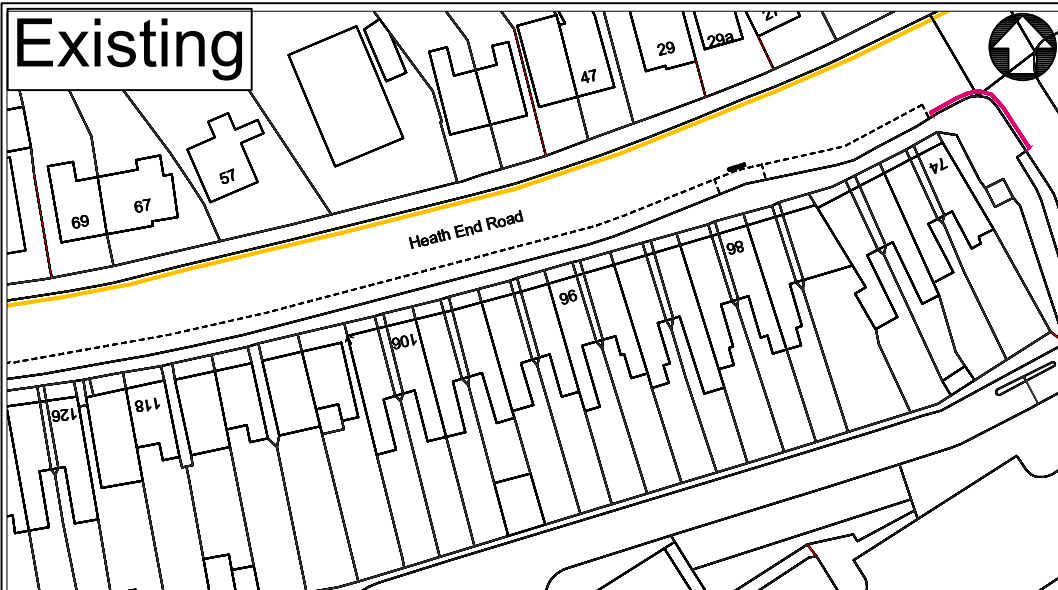

SITE LOCATION

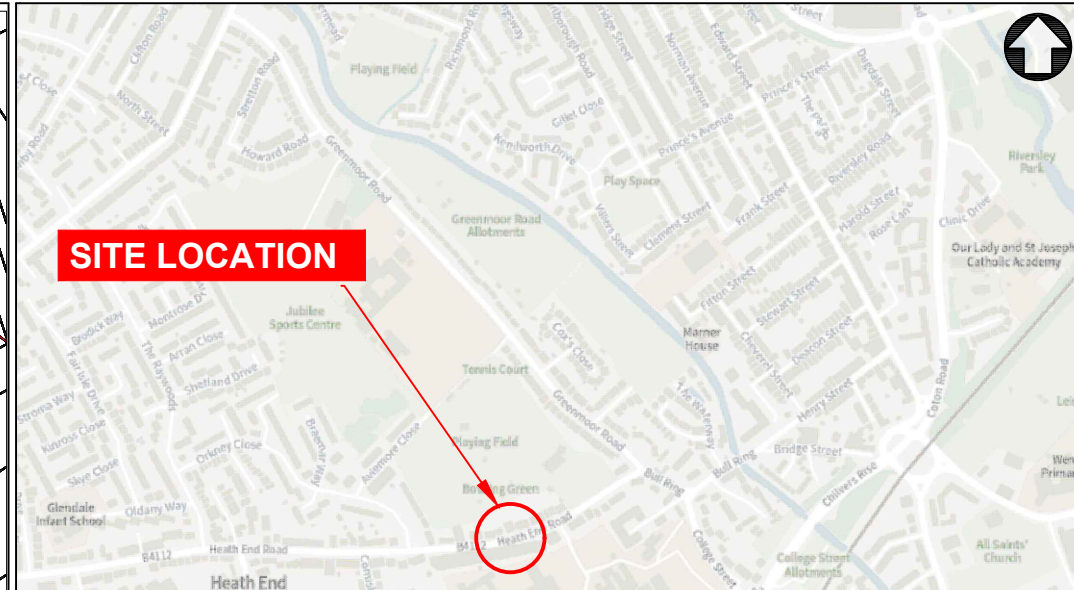

Proposed

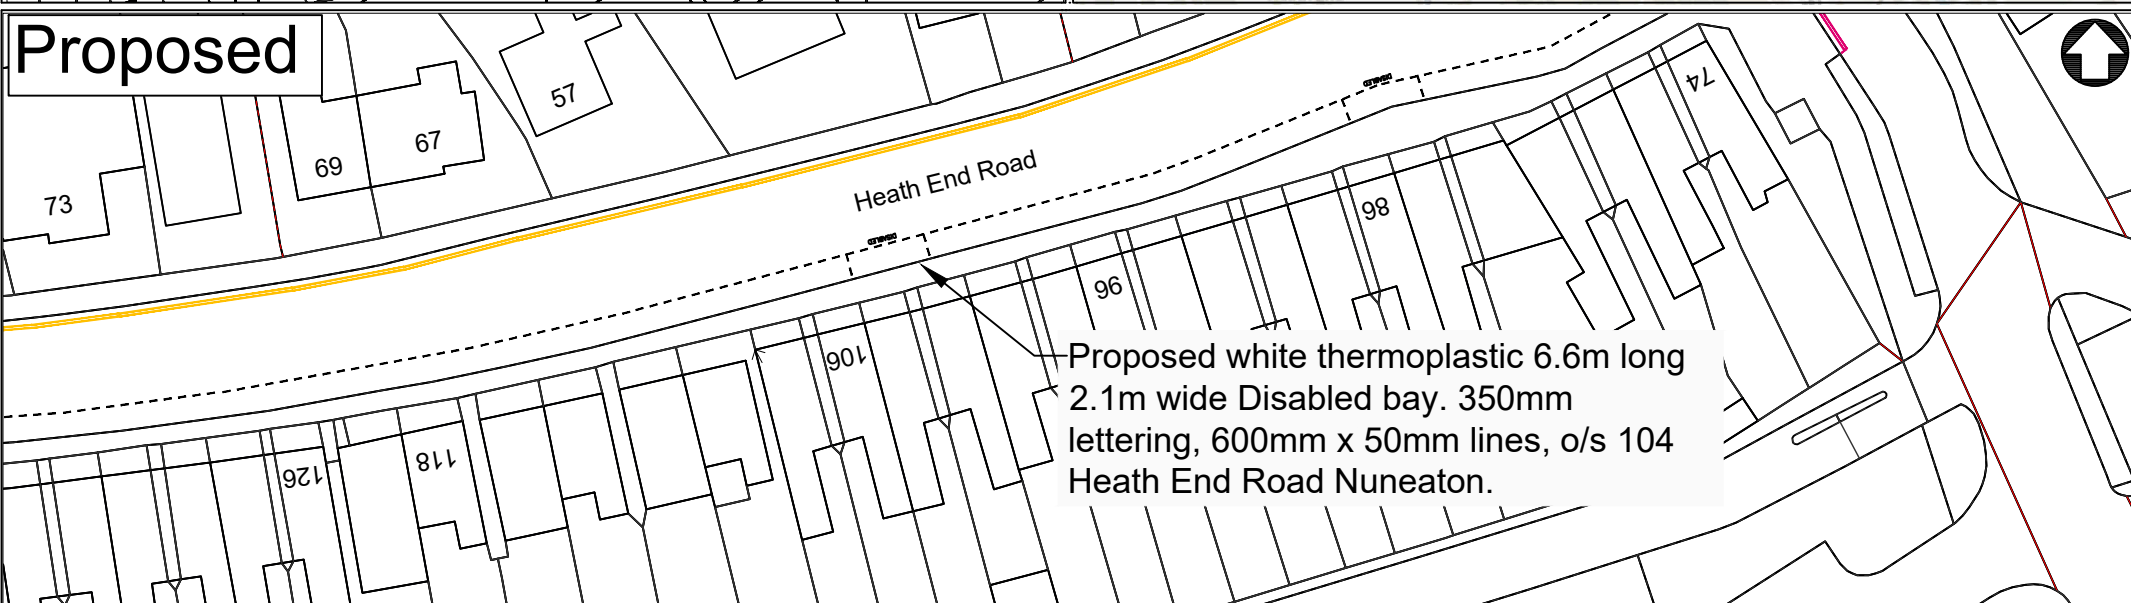

C:\Users\efar2\AppData\Local\Temp\AcPublish_9932\104 Heath End Road.dwg



County Highways Minor Works
Warwickshire County Council
Shire Hall
Warwick
CV34 4RL
Tel: 01926 410410

www.warwickshire.gov.uk
chminorworks@warwickshire.gov.uk

NOTES

© Crown Copyright and database right 2025. Ordnance Survey AC000019520

REV	DATE	BY	CHK	AMENDMENT
-	--/--	-	-	-
-	--/--	-	-	-
-	--/--	-	-	-
-	--/--	-	-	-
-	--/--	-	-	-

Drawing title	Proposed Disabled Bay Heath End Road Nuneaton Warwickshire
Project title	Disabled Parking Bays 2025

Drawn by	EFL	Checked by	PM
Date	NOV 2025		
Scale	A4		
Drawing number	PTRO25 031		