



Existing

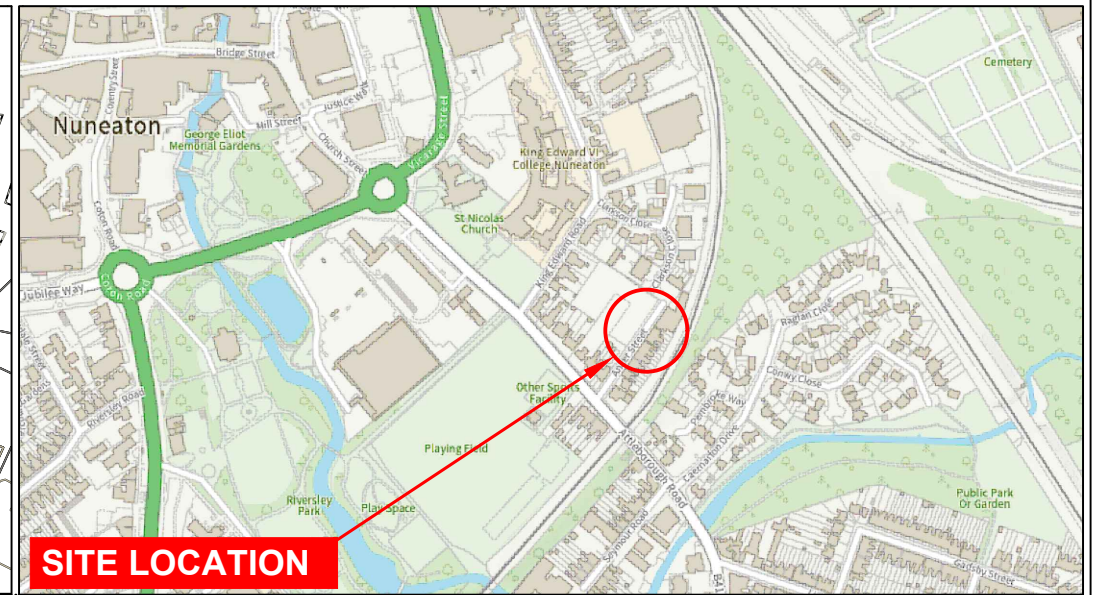

SITE LOCATION

Proposed

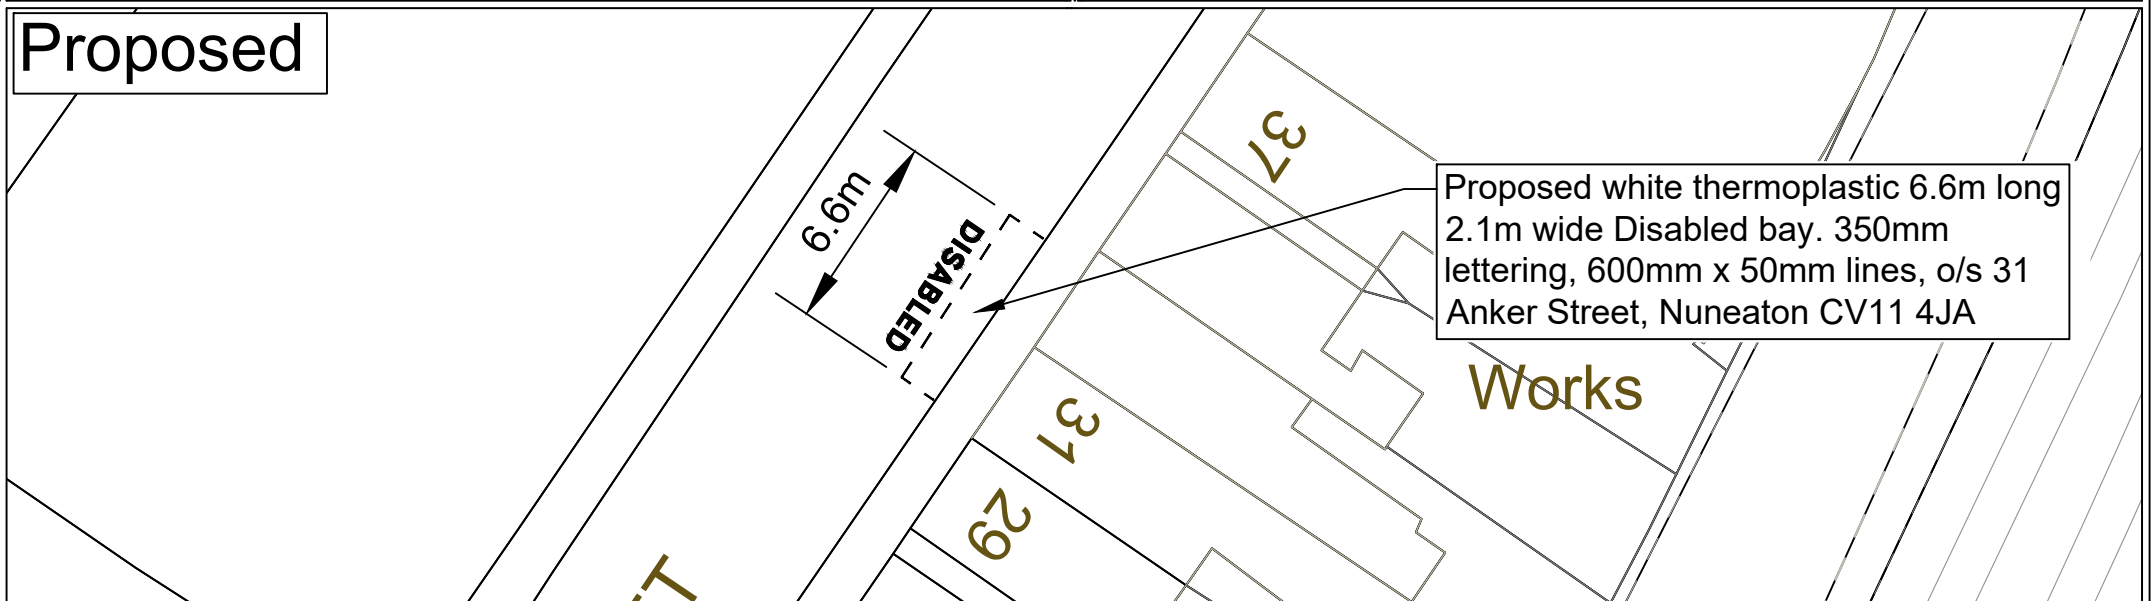

H:\CH-Minor Works\TRAFFIC REGULATION ORDERS\CPE PARKING\01-Disabled Bays\Applications & Removals\2025\Requests\Nuneaton & Bedworth\31 Anker Street, N & B\03 Drawing\31 Anker Street DPB.dwg



County Highways Minor Works
Warwickshire County Council
Shire Hall
Warwick
CV34 4RL
Tel: 01926 410410

www.warwickshire.gov.uk
chminorworks@warwickshire.gov.uk

NOTES

Based on Ordnance Survey mapping with the permission of the Controller of HMSO
© Crown Copyright and database right 2011. Ordnance Survey 100019520.
All rights reserved.
Unauthorised reproduction infringes copyright and may lead to prosecution or civil proceedings.
Warwickshire County Council.

REV	DATE	BY	CHK	AMENDMENT
-	--/--	-	-	-
-	--/--	-	-	-
-	--/--	-	-	-
-	--/--	-	-	-
-	--/--	-	-	-

Drawing title	Proposed Disabled Bay 31 Anker Street Nuneaton Warwickshire
Project title	Disabled Parking Bays 2025

Drawn by EM-M	Checked by EF-L
Date Aug 2025	Scale NTS @ A4_L
Drawing number PTR025 011	