

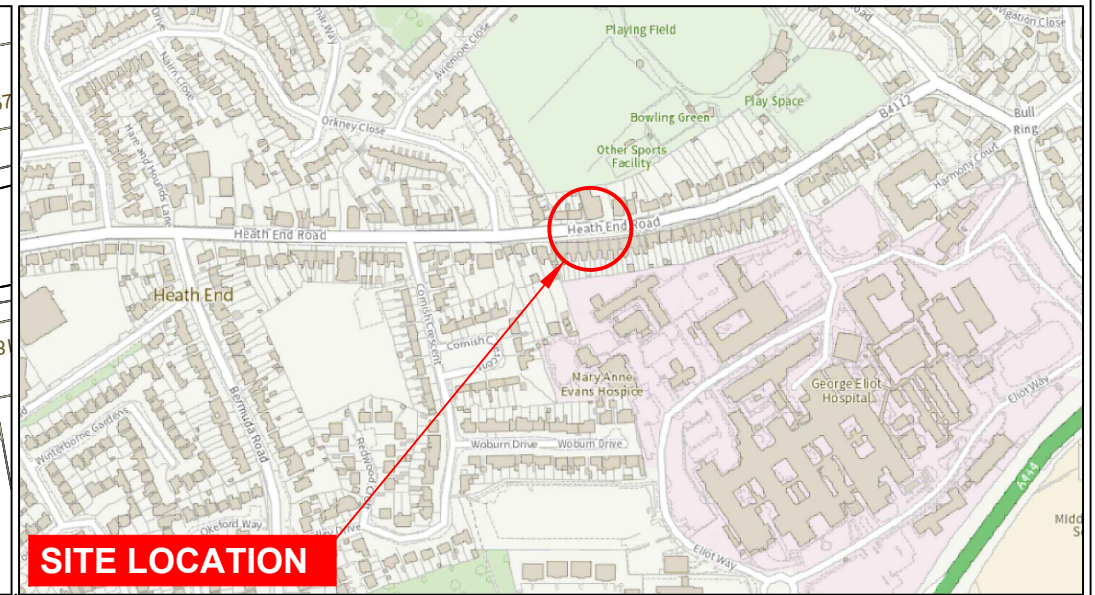


Existing

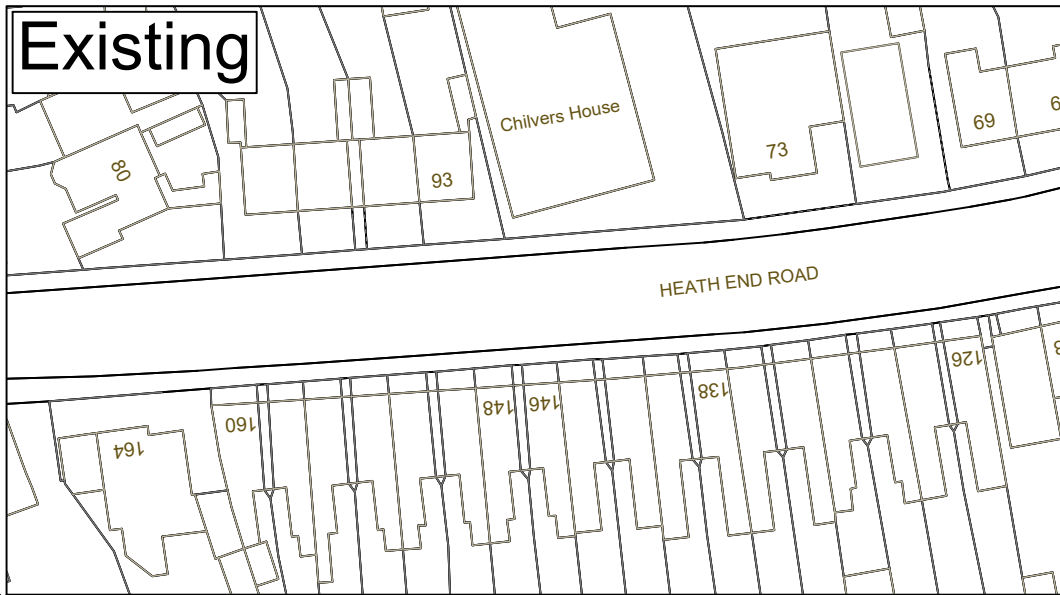

SITE LOCATION

Proposed

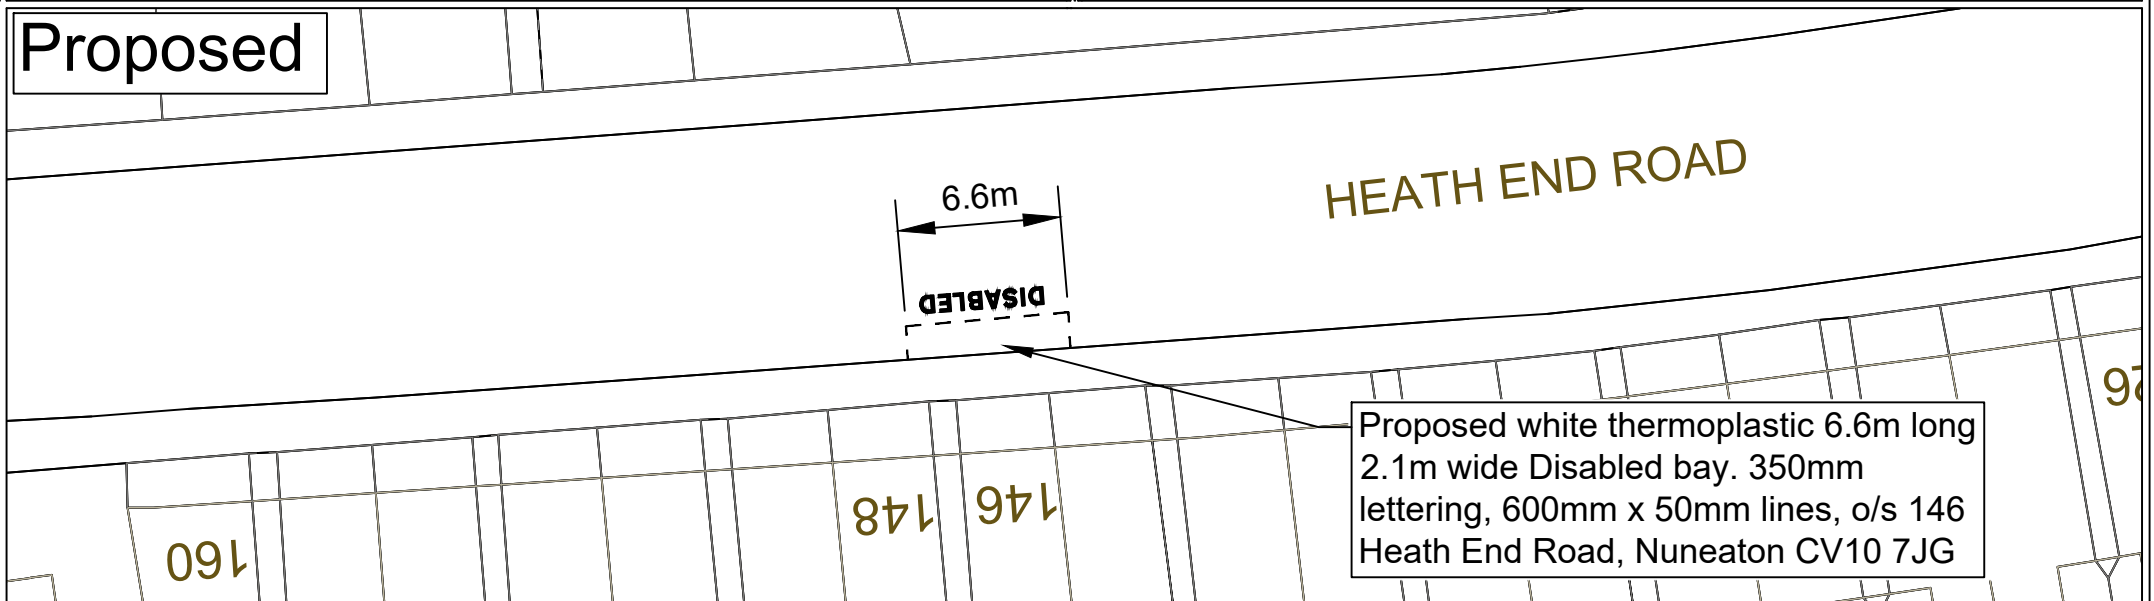

Proposed white thermoplastic 6.6m long
2.1m wide Disabled bay. 350mm
lettering, 600mm x 50mm lines, o/s 146
Heath End Road, Nuneaton CV10 7JG

H:\CH-Minor Works\TRAFFIC REGULATION ORDERS\CPE PARKING\01-Disabled Bays\Applications & Removals\2025\Requests\Nuneaton & Bedworth\146 Heath End Road, Nuneaton\03 Drawing\146 Heath End Road DPB.dwg



County Highways Minor Works
Warwickshire County Council
Shire Hall
Warwick
CV34 4RL
Tel: 01926 410410

www.warwickshire.gov.uk
chminorworks@warwickshire.gov.uk

NOTES

Based on Ordnance Survey mapping with the permission of the Controller of HMSO
© Crown Copyright and database right 2011. Ordnance Survey 100019520.
All rights reserved.
Unauthorised reproduction infringes copyright and may lead to prosecution or civil proceedings.
Warwickshire County Council.

REV	DATE	BY	CHK	AMENDMENT	Drawing title	Drawn by	Checked by
-	--/--	-	-	-	Proposed Disabled Bay 146 Heath End Road Nuneaton Warwickshire	EM-M	EF-L
-	--/--	-	-	-		Date	Aug 2025
-	--/--	-	-	-		Scale	NTS @ A4_L
-	--/--	-	-	-		Project title	Drawing number
-	--/--	-	-	-	Disabled Parking Bays 2025		PTRO25 012