

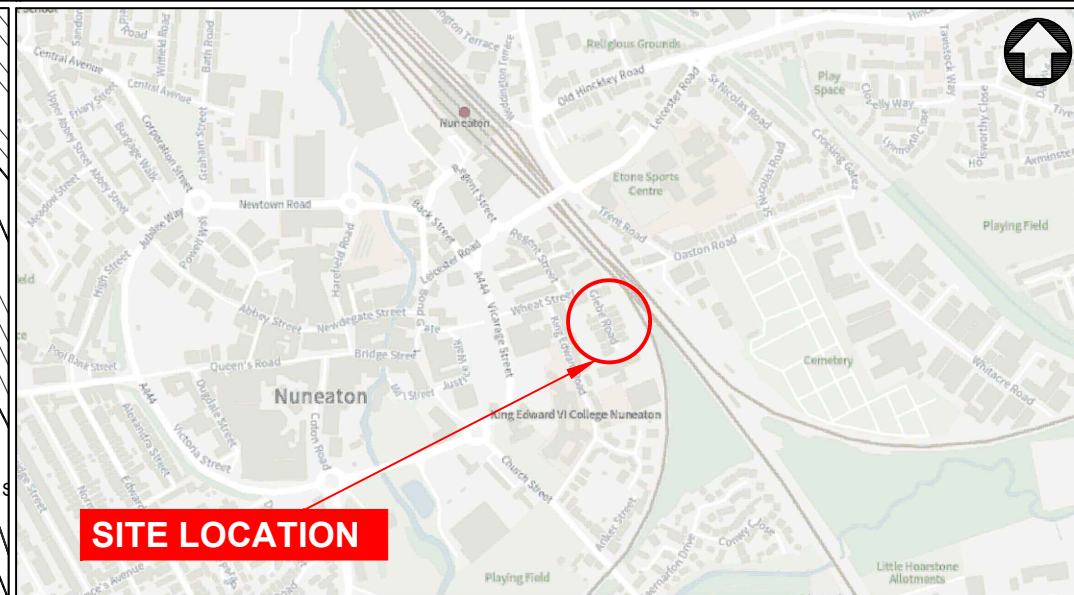


Existing

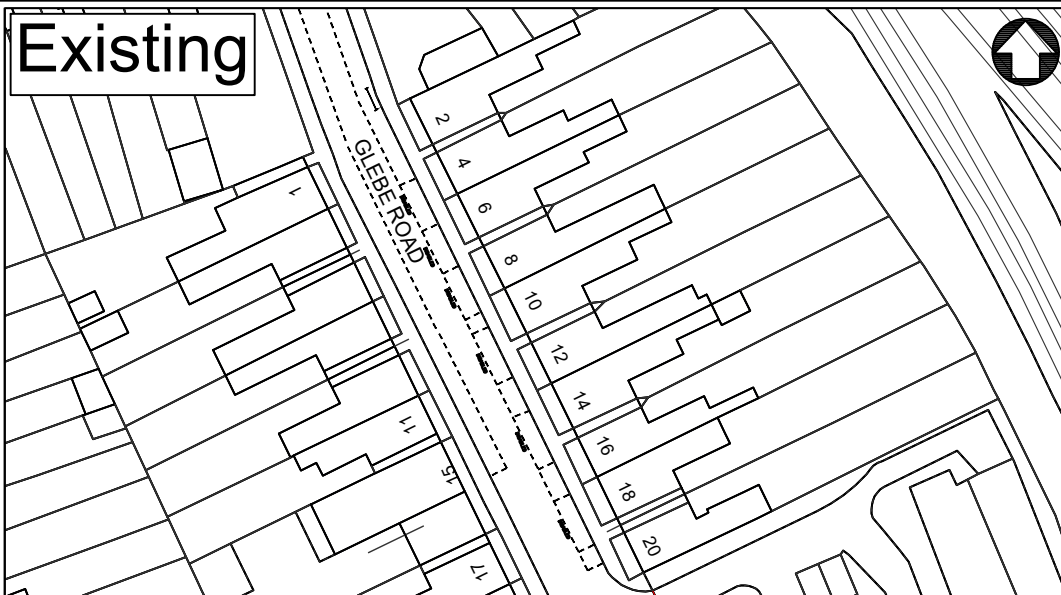

Proposed

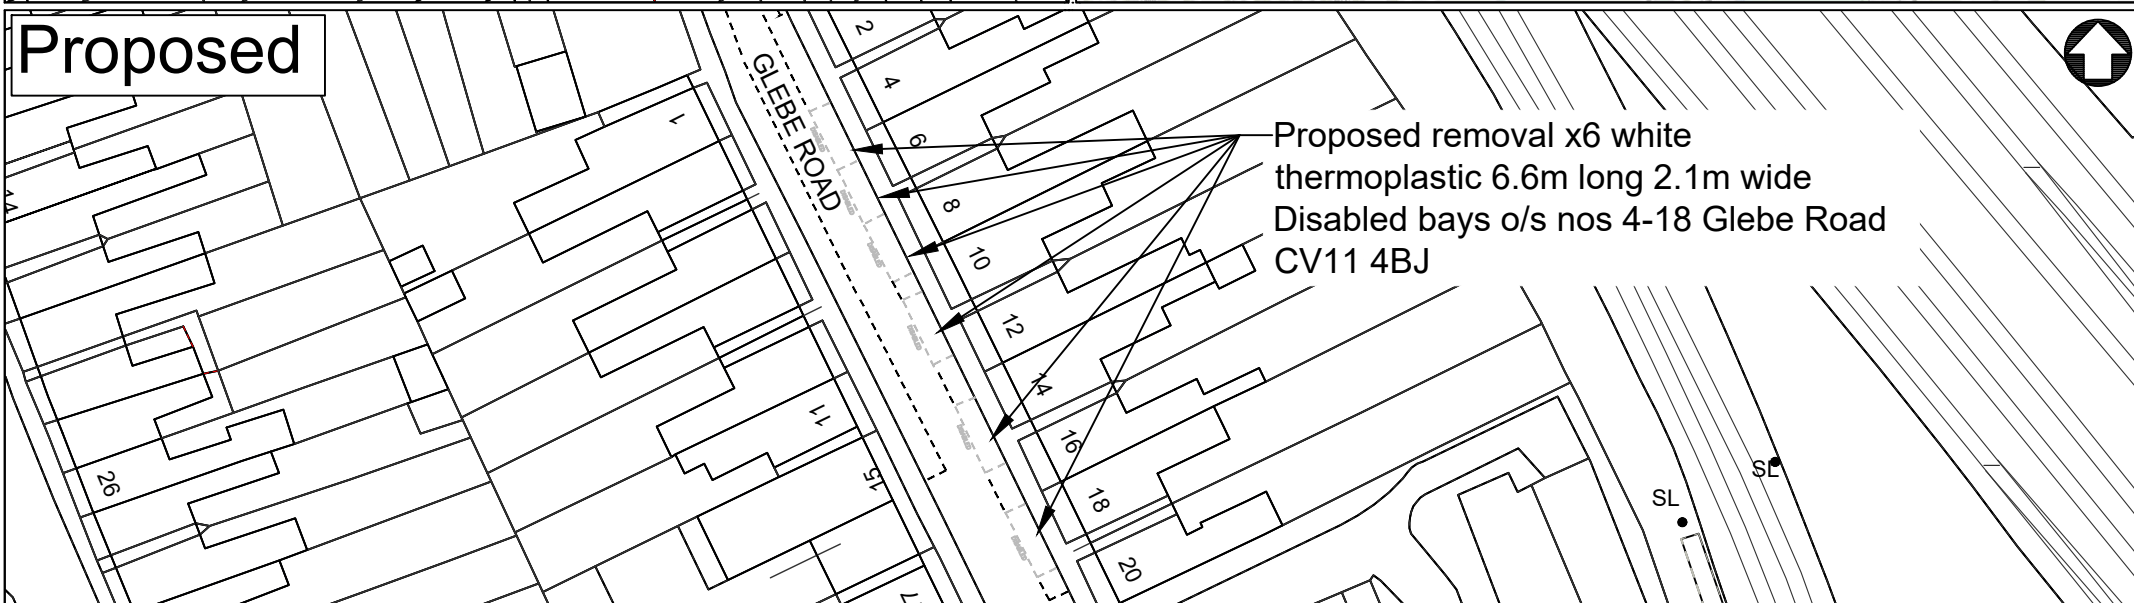

H:\CH-Minor Works\TRAFFIC REGULATION ORDERS\CPE PARKING\01-Disabled Bays\Applications & Removals\25-26 & 26-27\FINANCIAL YEAR 25-26\Removal Requests 25-26\Nuneaton & Bedworth\6-18 Glebe Road, Nuneaton- Removal\6-18 Glebe Road Final.dwg



County Highways Minor Works
Warwickshire County Council
Shire Hall
Warwick
CV34 4RL
Tel: 01926 410410

www.warwickshire.gov.uk
chminorworks@warwickshire.gov.uk

NOTES

Parking to return back to 'Limited Waiting
1 Hour No Return 2 Hours Mon-Sat
8am-8pm Except Permit Holders (N1)'

© Crown Copyright and database right 2025. Ordnance Survey AC000019520

REV	DATE	BY	CHK	AMENDMENT
-	--/--	-	-	-
-	--/--	-	-	-
-	--/--	-	-	-
-	--/--	-	-	-
-	--/--	-	-	-

Drawing title	Proposed Disabled Bay Removal Glebe Road Nuneaton Warwickshire
Project title	Disabled Parking Bays 2026

Drawn by EFL	Checked by PM
Date JUNE 2026	Scale NTS @ A4_L
Drawing number PTRO26 013	