


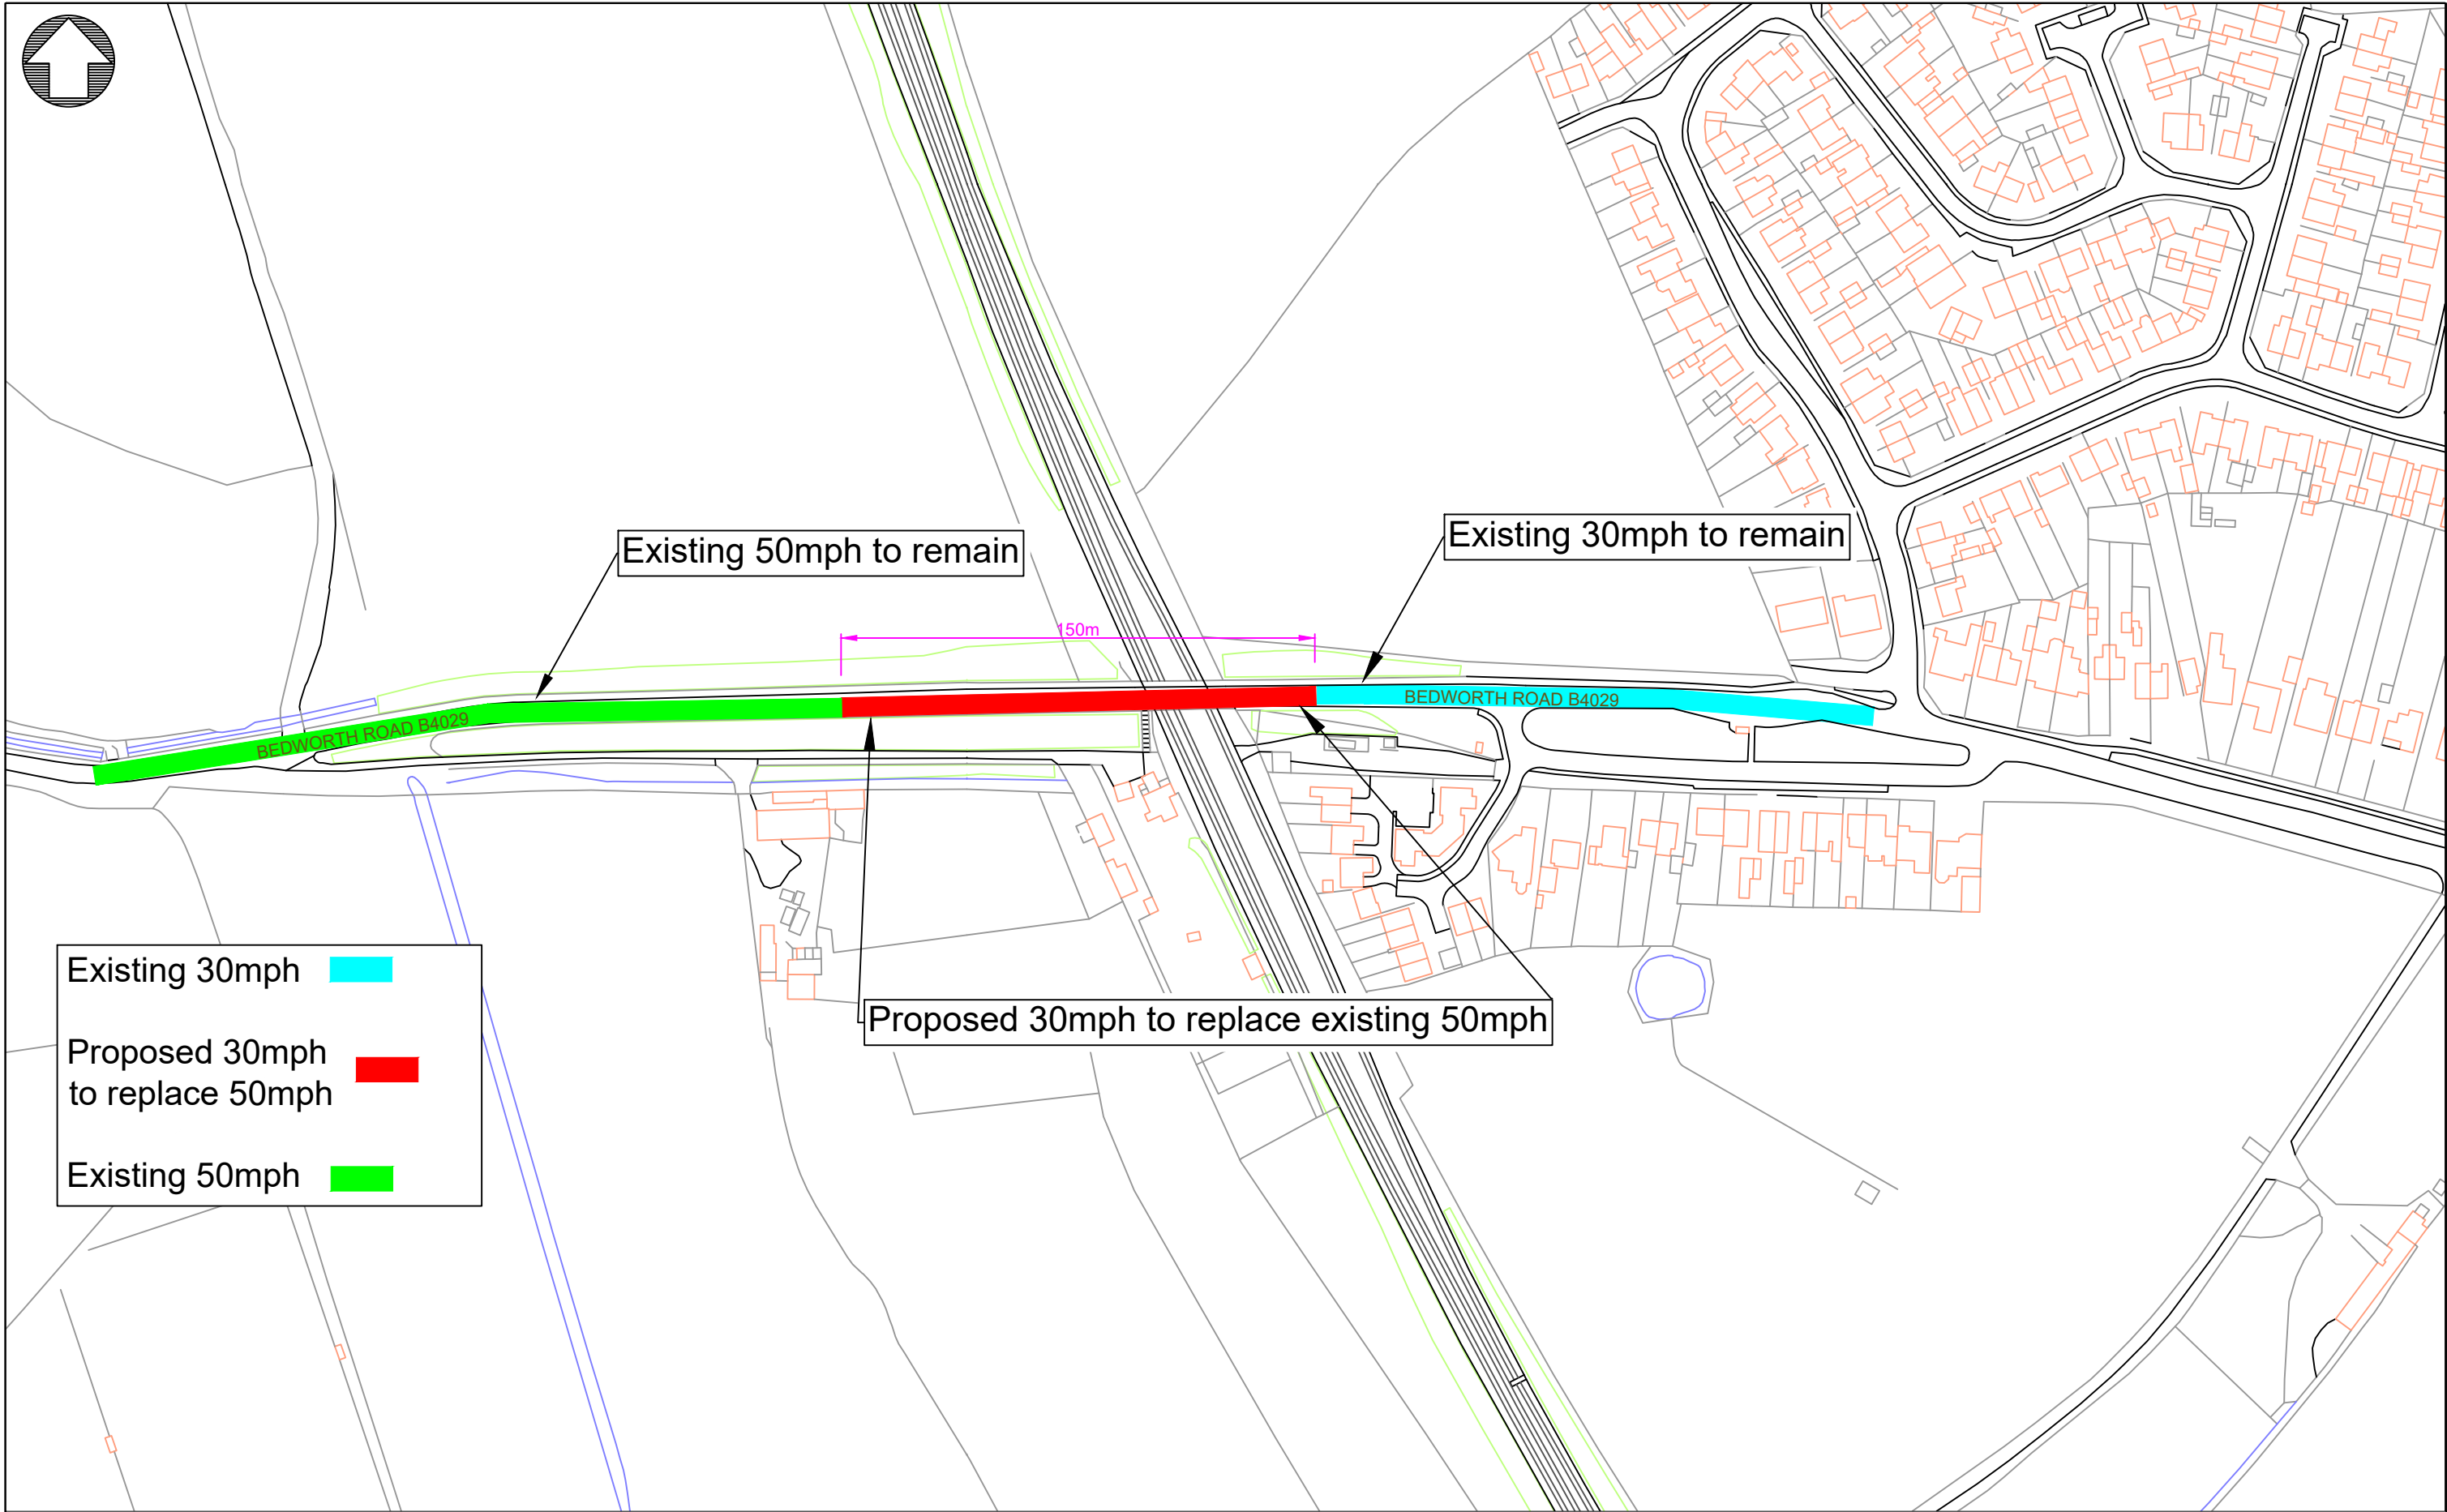

 County Highways Minor Works Warwickshire County Council Shire Hall Warwick CV34 4RL Tel: 01926 410410 www.warwickshire.gov.uk chminorworks@warwickshire.gov.uk	NOTES 1. Drawing is indicative only - all final setting out to be agreed with designer & contractor. 2. It is the responsibility of the appointed contractor to invite the designer to a pre-start site meeting. 3. All dimensions are in millimetres unless stated otherwise. 4. Any discrepancies should be reported to the designer immediately, so that clarification can be sought prior to the commencement of works. 5. Contractor to establish all utility and drainage locations and coordinate safe working procedures before any excavation works take place. © Crown Copyright and database right 2025. Ordnance Survey AC000019520	REV	DATE	BY	CHK	AMENDMENT	Drawing title	Drawn by	Checked by
		-	--/--/--	-	-	-	Proposed 30mph Speed Limit Bedworth Road B4029 Bulkington Bedworth	EFL	PT
		-	--/--/--	-	-	-		Date	
		-	--/--/--	-	-	-		14.07.2026	
		-	--/--/--	-	-	-	Project title B4029 30mph Speed Limit	Scale	Drawing number
		-	--/--/--	-	-	-		A3_L	
		-	--/--/--	-	-	-			PTRO26 020