

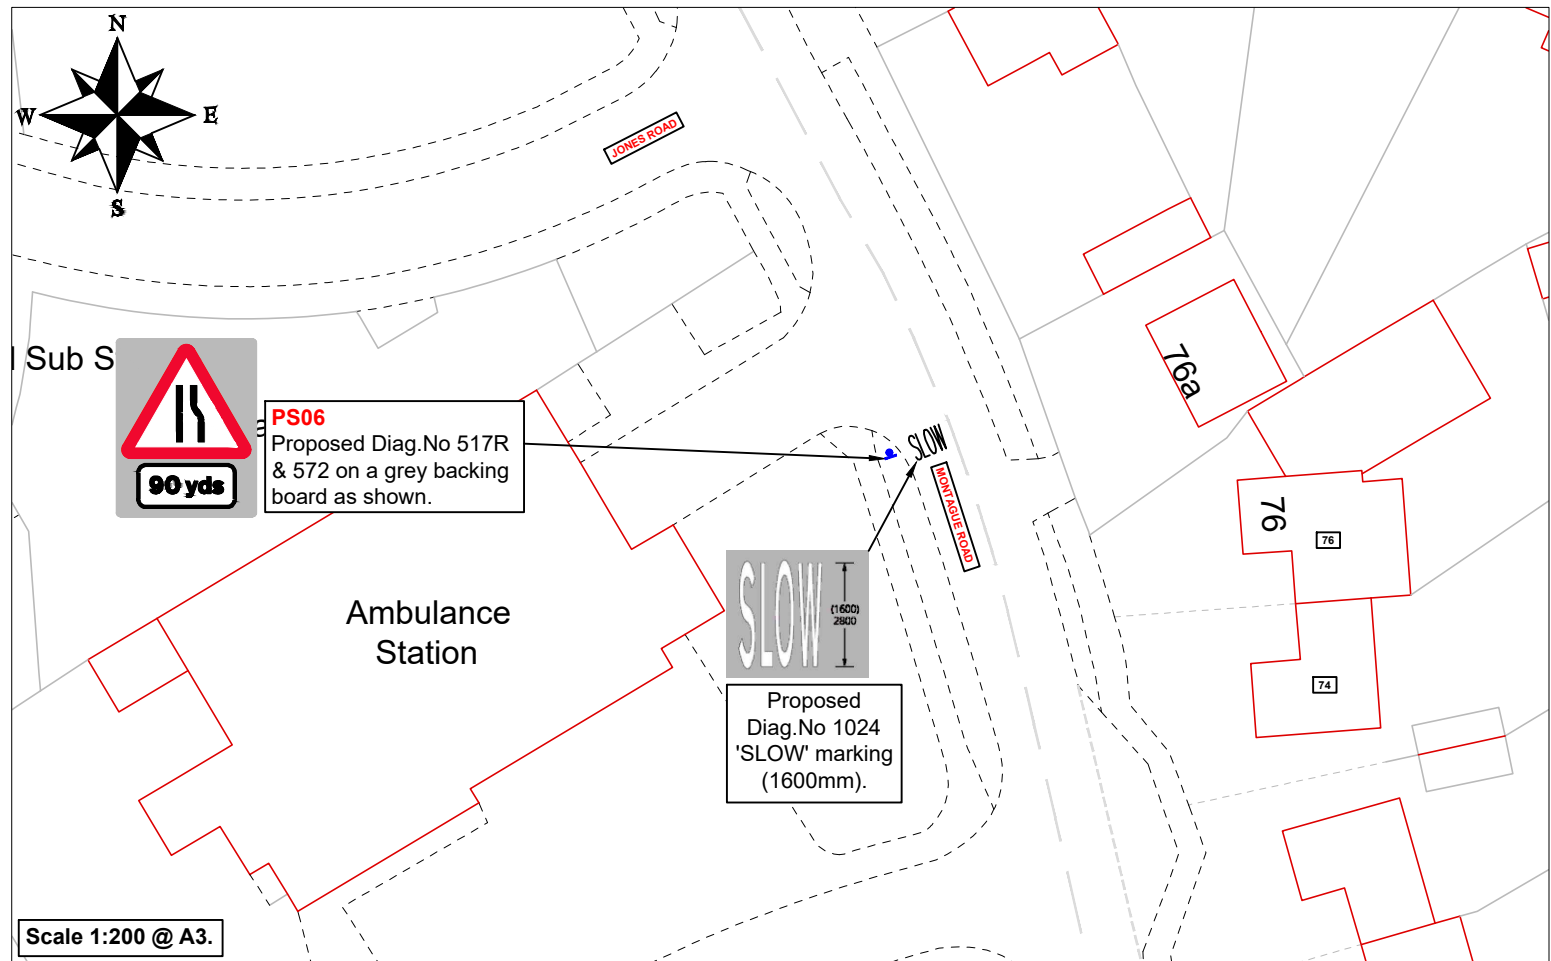


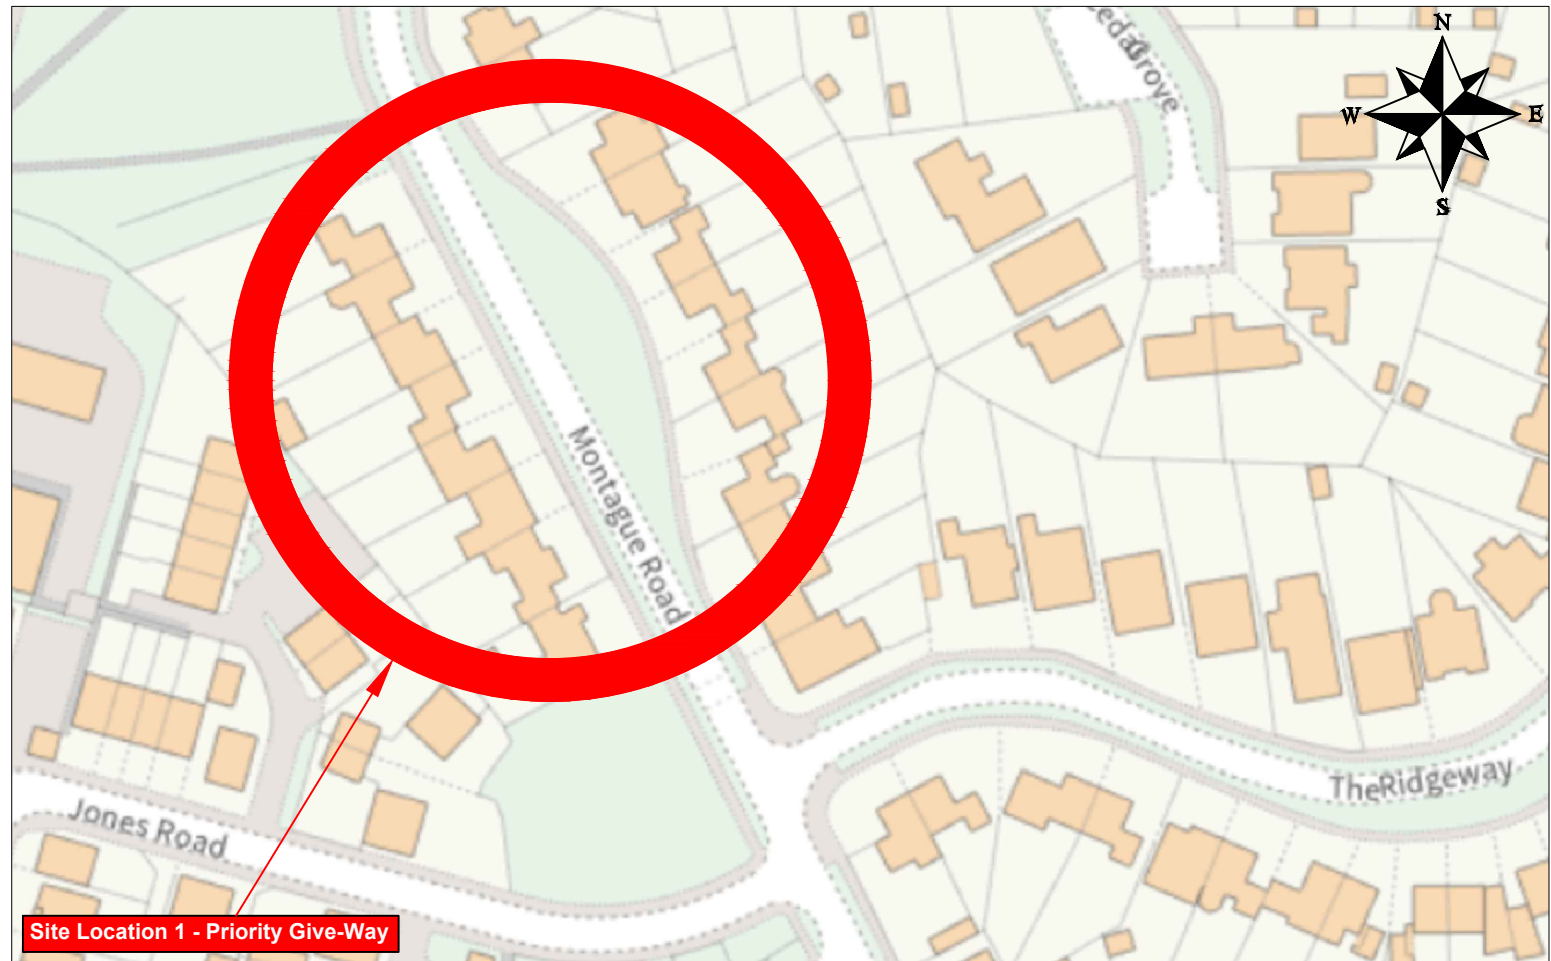

H:\CH-Minor Works\DELEGATED BUDGETS\Warwick District\DB9020 S Jones\MWT25 072 Montague Road Warwick - 2 x Chicanes\5 Drawings\MWT25 072A 01 Montague Road Emscote - Chicanes x 2.dwg

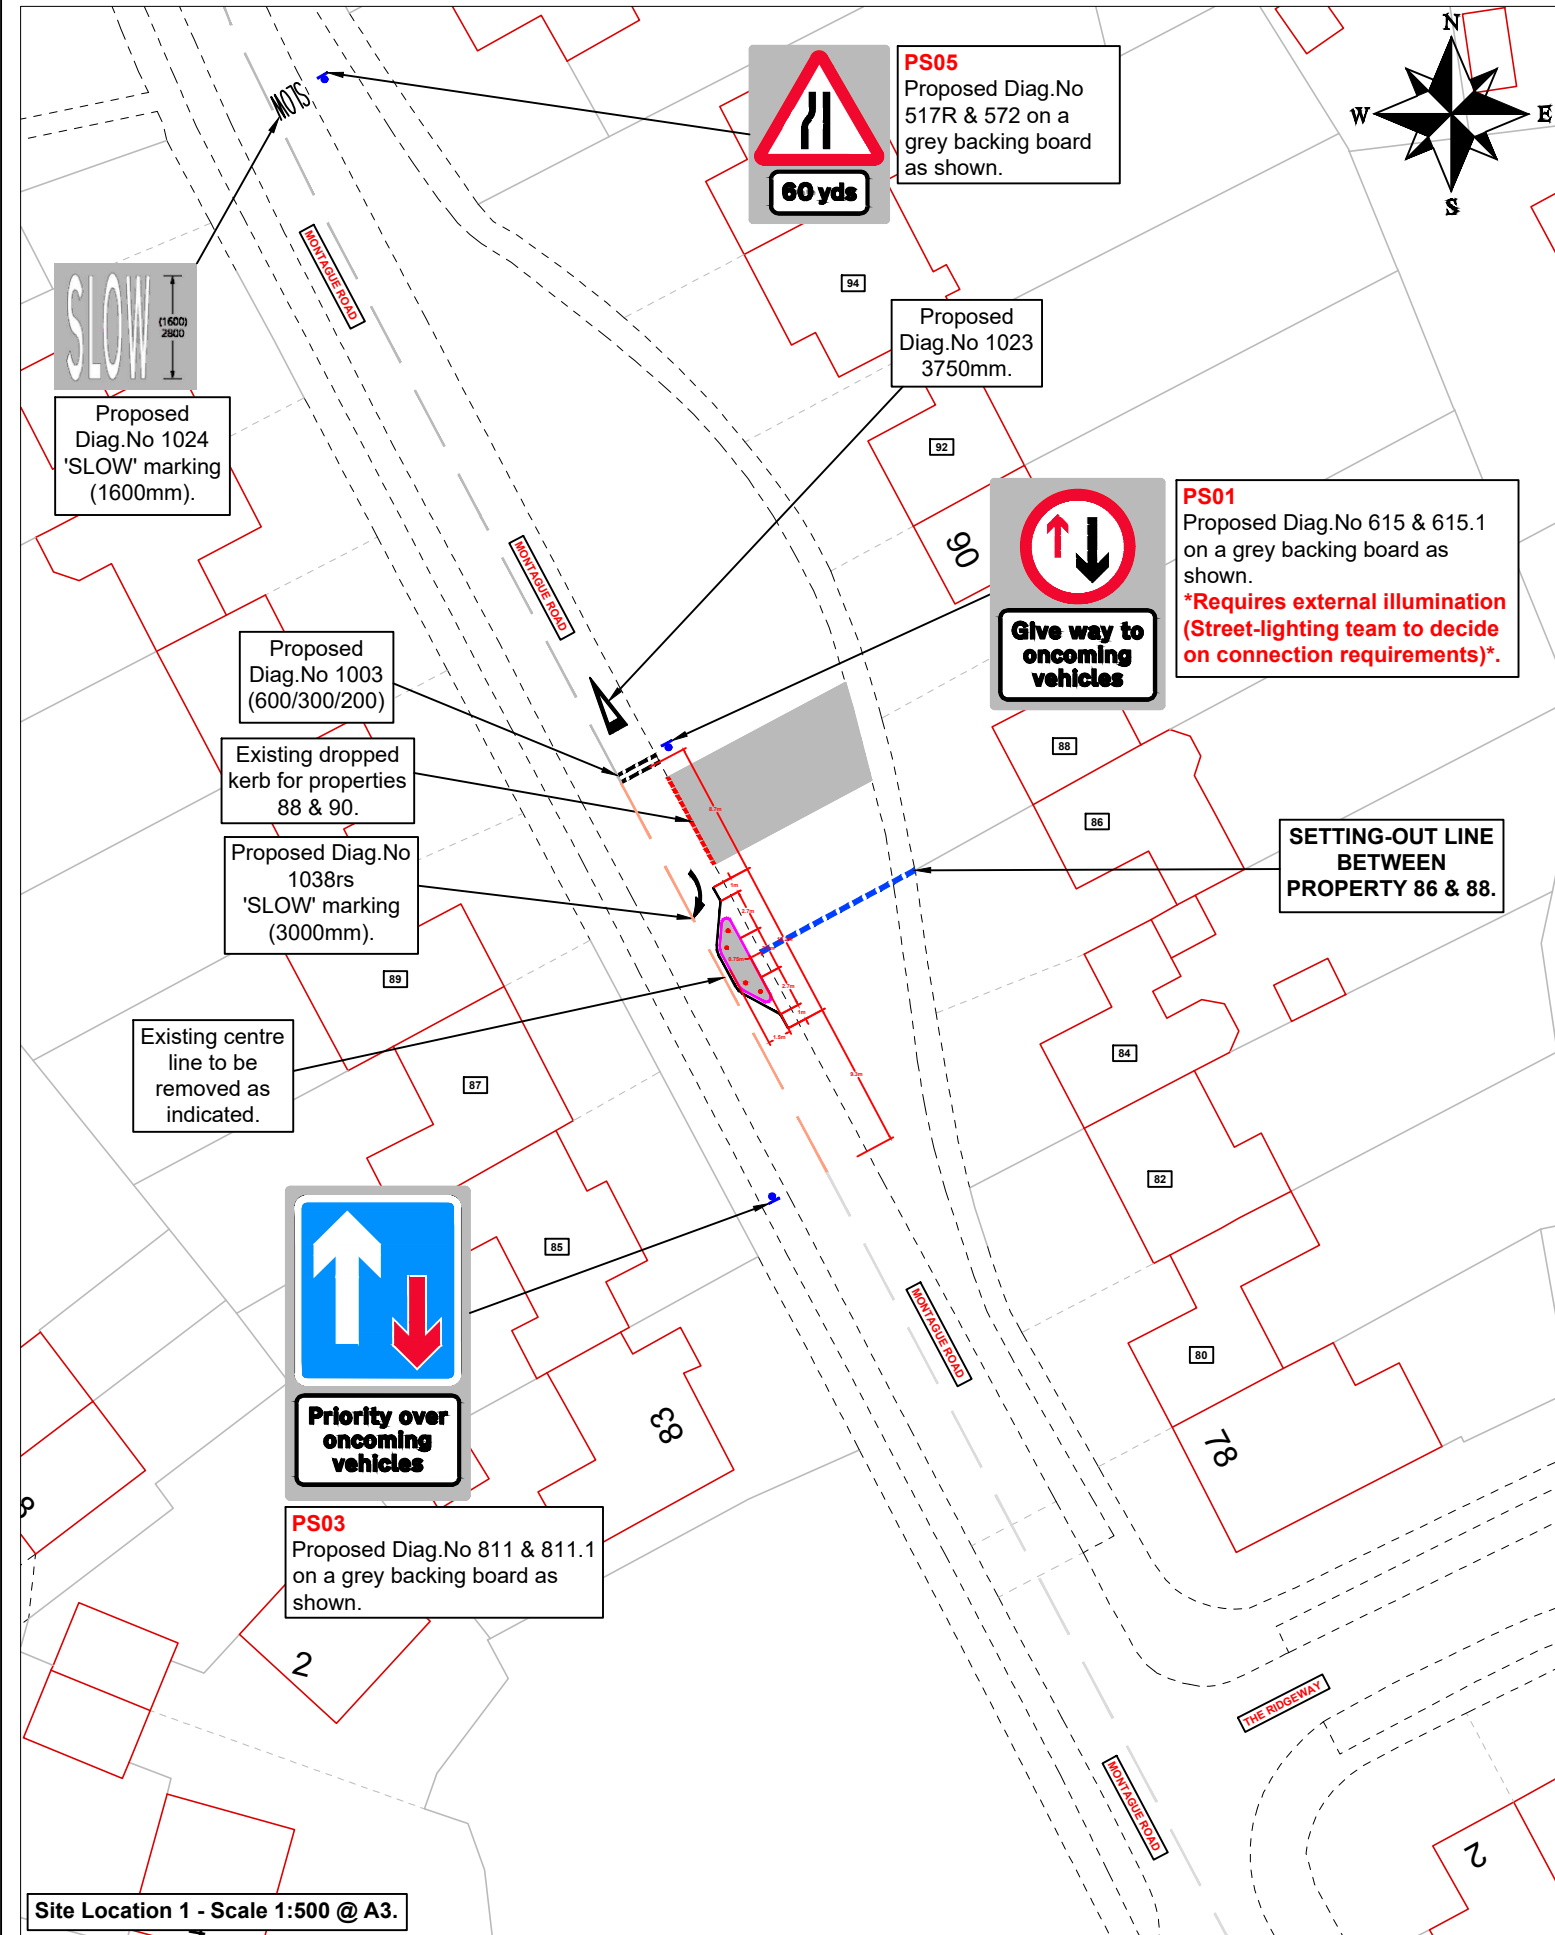

County Highways Minor Works
Warwickshire County Council
Shire Hall
Warwick
CV34 4RL
Tel: 01926 410410

www.warwickshire.gov.uk
chminorworks@warwickshire.gov.uk

NOTES

KEY :-

- Proposed signs and posts.
Total = 11 signs & 6 posts
(2 posts wide based with electrical connections required, 7 x square 80mm posts 4mm thickness).

1. ALL DIMENSIONS ARE IN METRES UNLESS STATED OTHERWISE.
2. THE CONTRACTOR IS RESPONSIBLE FOR LOCATING IDENTIFYING, AND SUBSEQUENTLY PROTECTING ANY EXISTING STATUTORY UNDERTAKERS SERVICES.
3. THIS DRAWINGS IS TO BE READ IN CONNECTION WITH ALL OTHER SCHEME DRAWINGS.
4. EXISTING CARRIAGEWAY, FOOTWAY, AND VERGE AFFECTED BY THE WORKS TO BE REINSTATED.
5. WHERE NECESSARY SERVICE COVERS AFFECTED BY THE WORKS SHALL BE ADJUSTED TO SUIT REVISED SURFACE LEVELS.
6. IT IS THE CONTRACTORS RESPONSIBILITY TO INVITE THE DESIGNER TO A JOINT SITE VISIT TO MARK UP THE SCHEME.

REV	DATE	BY	CHK	AMENDMENT
-	--/--/--	-	-	-
-	--/--/--	-	-	-
-	--/--/--	-	-	-
-	--/--/--	-	-	-
-	--/--/--	-	-	-

Drawing title	Montague Road, Emscote 2 x Proposed Give-way Priority GA Plan Sheet 1 of 2 WARWICKSHIRE
Project title	Warwick North Ward

Drawn by	CR	Checked by	JC
Date	April 2026	Scale	As shown @ A3
Drawing number	MWT25/072/01A		