


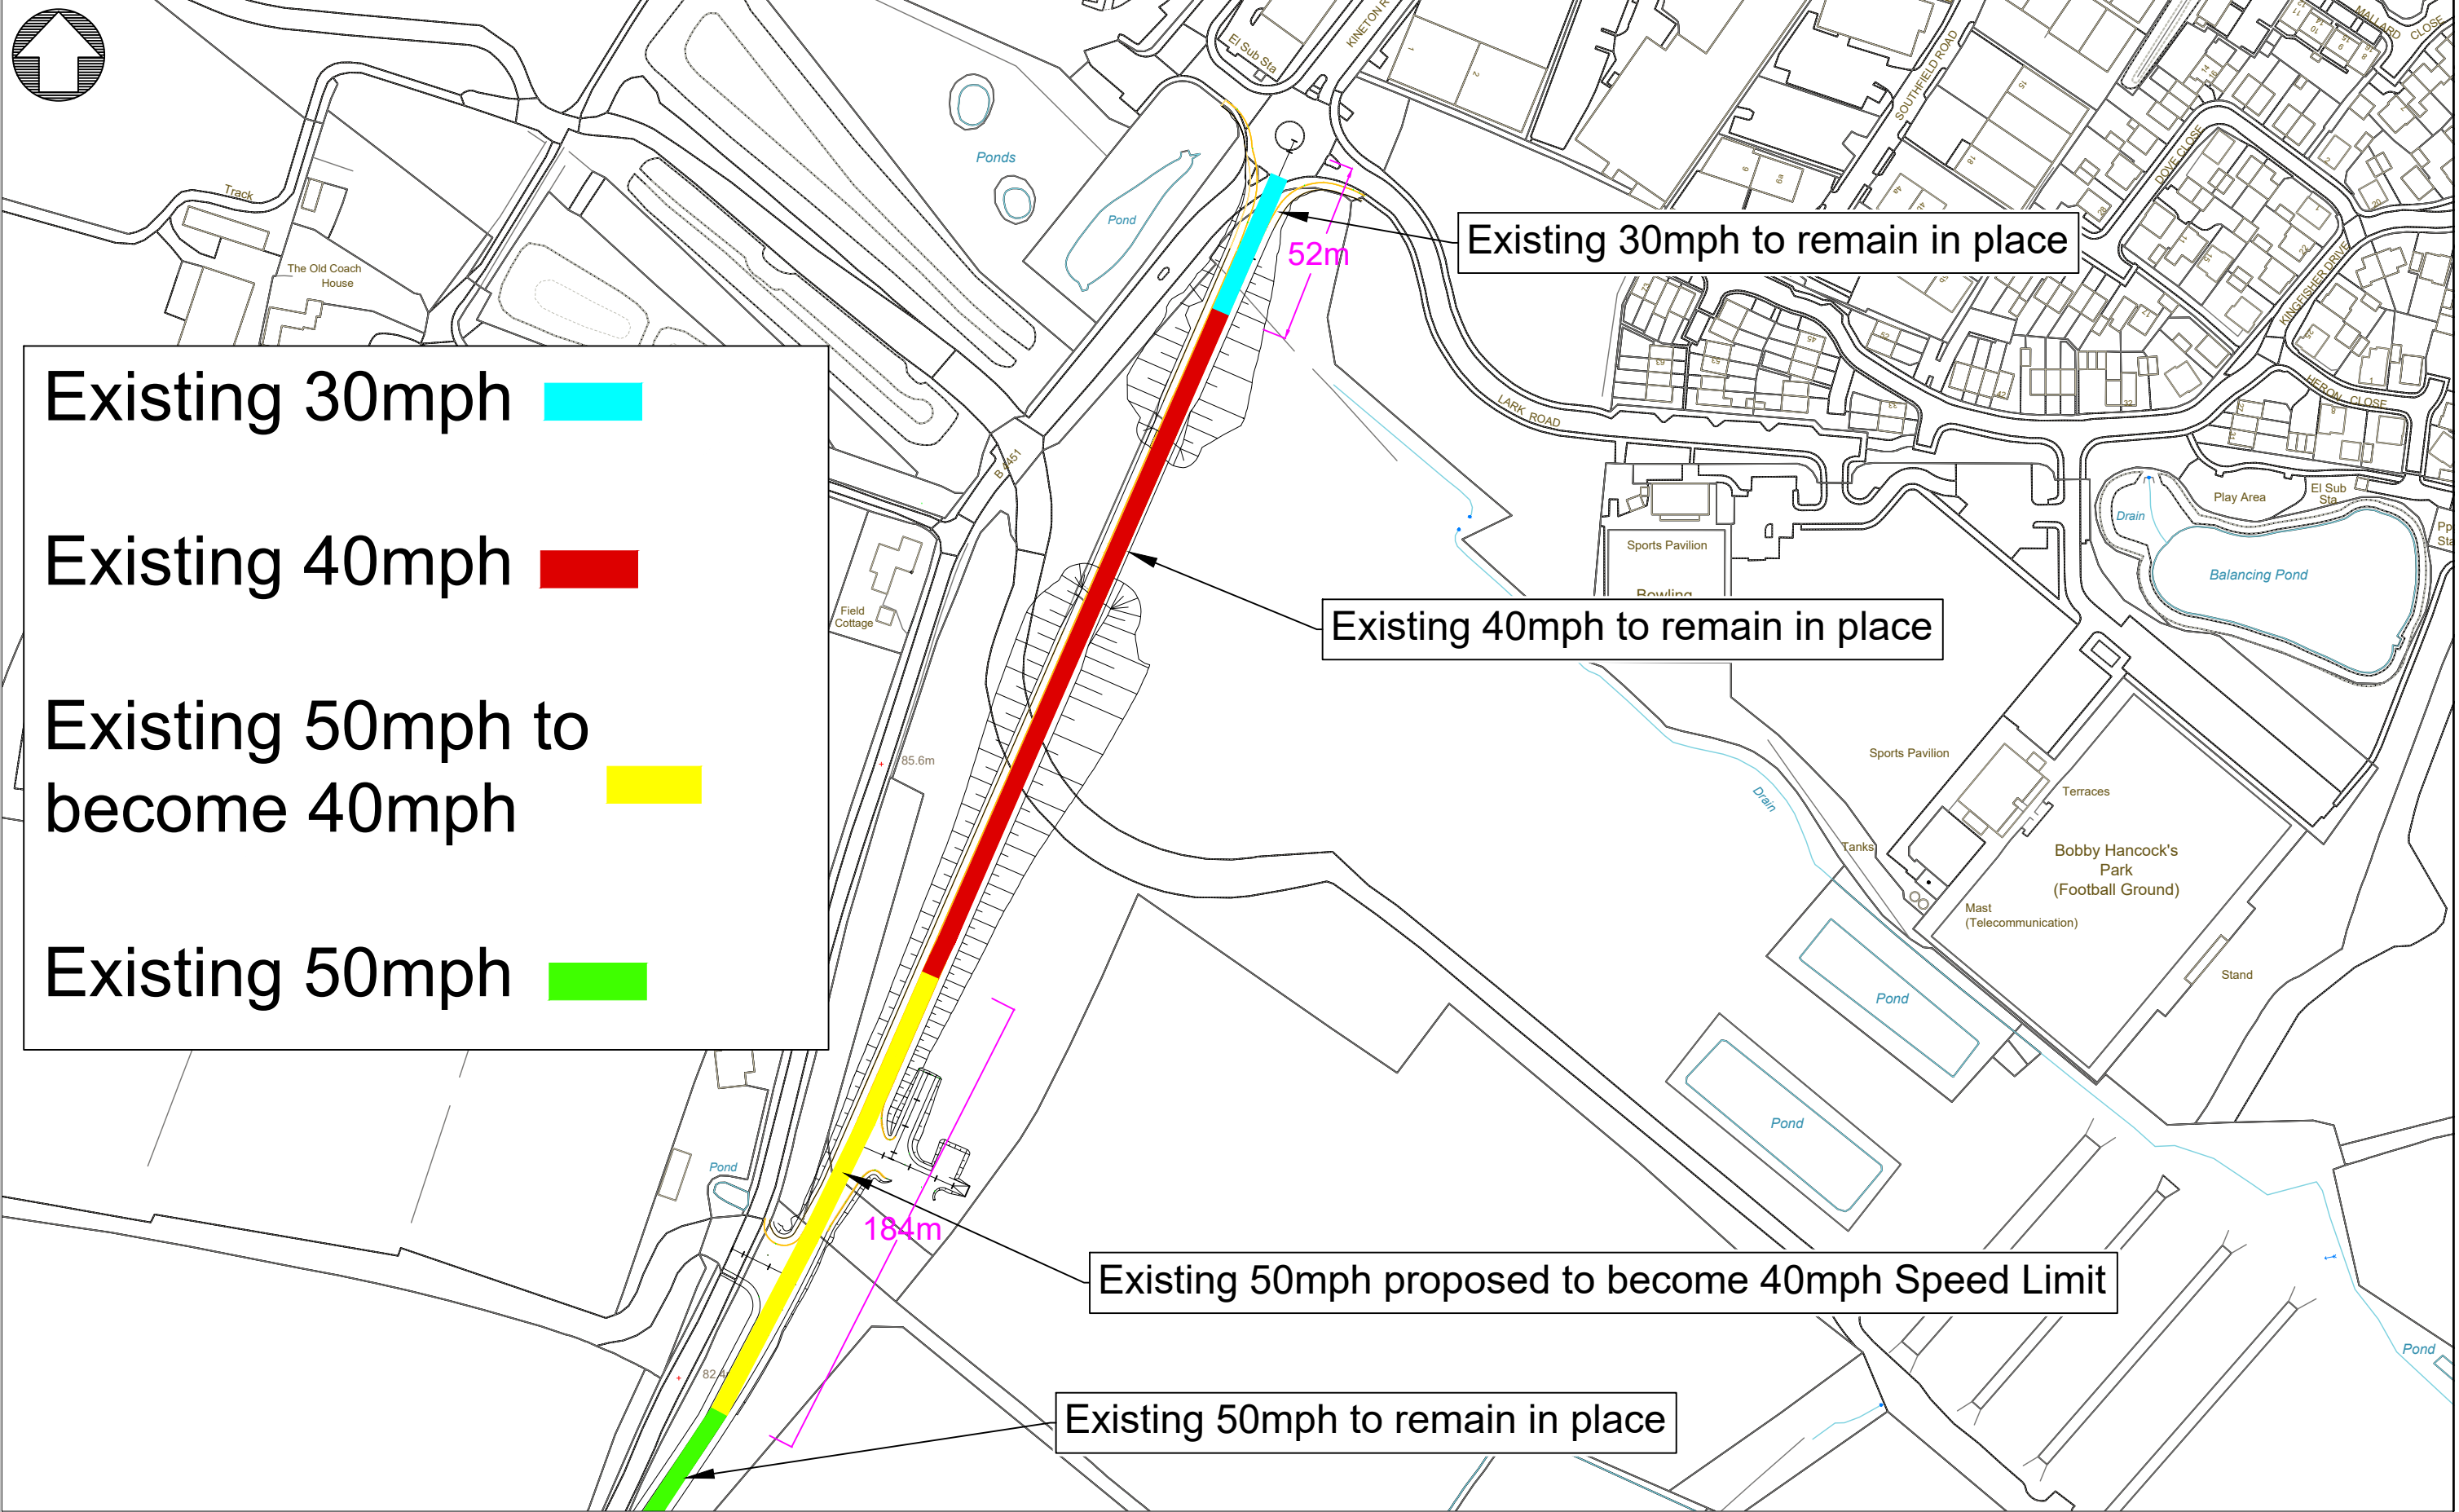

H:\CH-Minor Works\TRAFFIC REGULATION ORDERS\PARISHES\Southam\WCC00108 - B4451 Kineton Road - (HS2) SL\5 Drawings\Kineton Road Proposed Speed limit.dwg

 County Highways Minor Works Warwickshire County Council Shire Hall Warwick CV34 4RL Tel: 01926 410410 www.warwickshire.gov.uk chminorworks@warwickshire.gov.uk	NOTES 1. Drawing is indicative only - all final setting out to be agreed with designer & contractor. 2. It is the responsibility of the appointed contractor to invite the designer to a pre-start site meeting. 3. All dimensions are in millimetres unless stated otherwise. 4. Any discrepancies should be reported to the designer immediately, so that clarification can be sought prior to the commencement of works. 5. Contractor to establish all utility and drainage locations and coordinate safe working procedures before any excavation works take place.	REV	DATE	BY	CHK	AMENDMENT	Drawing title	Drawn by	Checked by
		-	--/--/--	-	-	-	Proposed Speed Limit Change Kineton Road Southam Warwickshire	EFL	PT
		-	--/--/--	-	-	-		Date	08.07.2026
		-	--/--/--	-	-	-		Scale	1:1000 @ A3_L
		-	--/--/--	-	-	-	Project title	Drawing number	
		-	--/--/--	-	-	-	B4451 Kineton Road Speed Limit	PTRO26 018	