


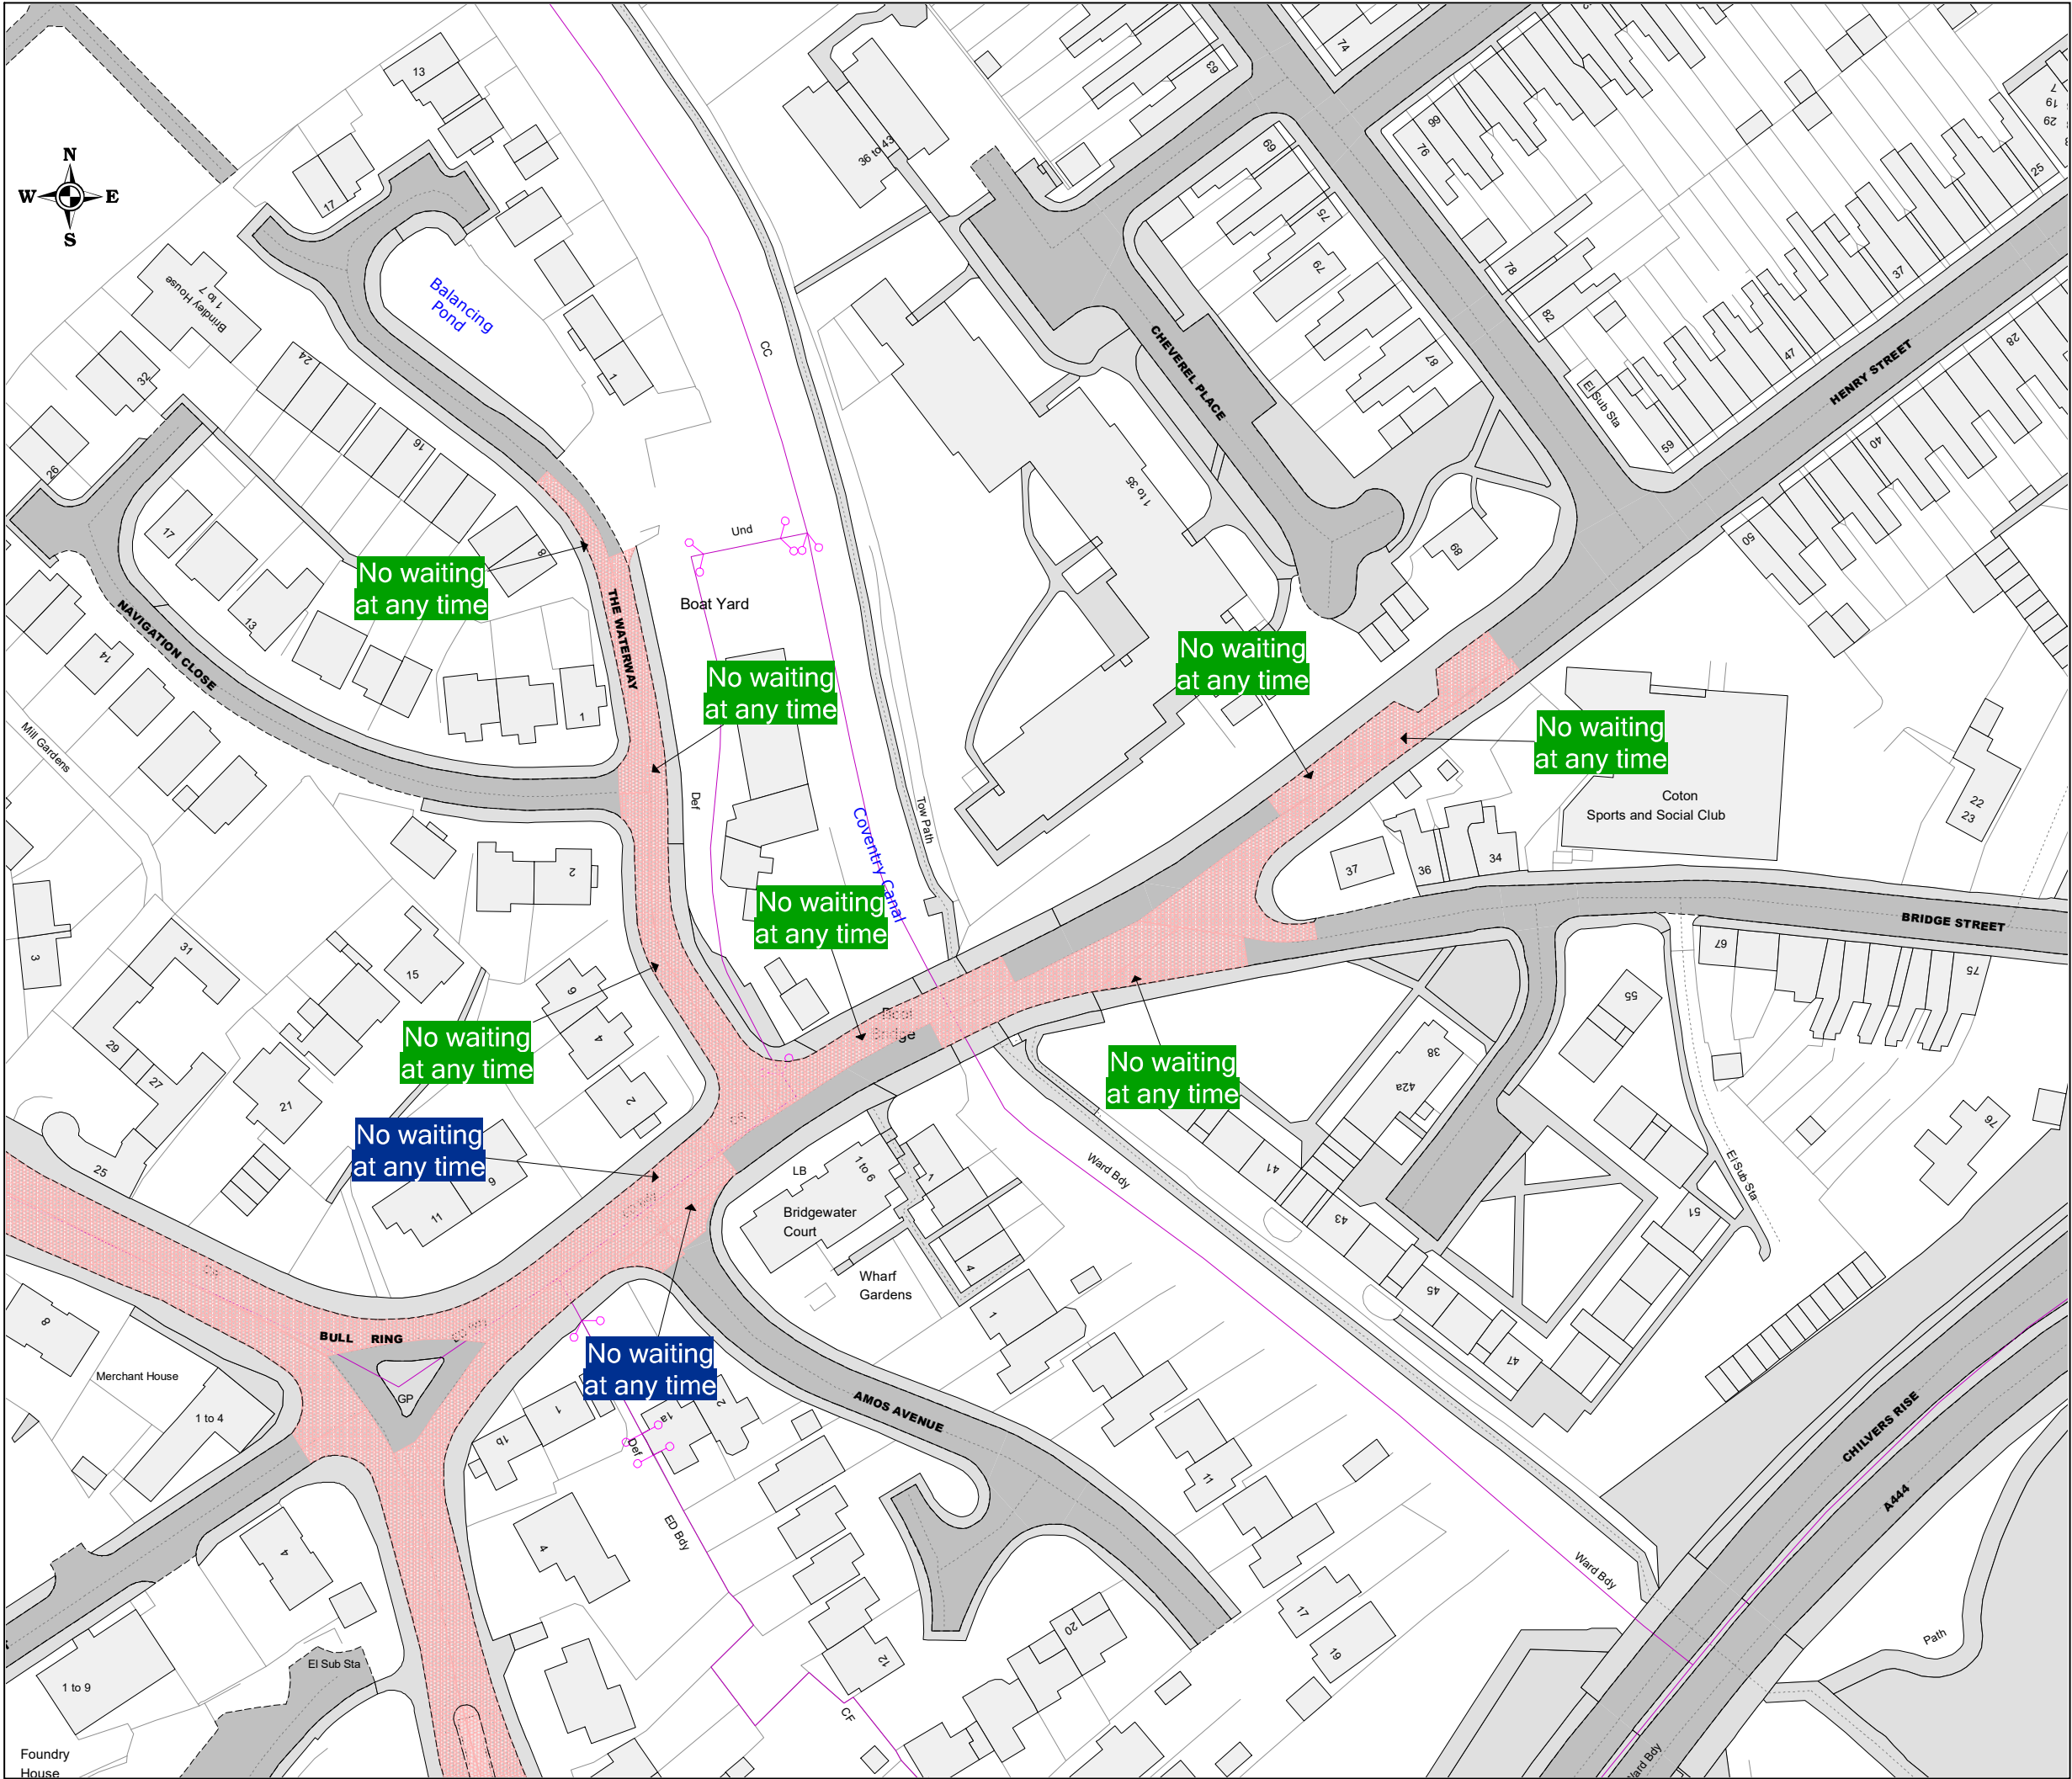

Proposed Waiting Restrictions
shown with GREEN labels

Existing Waiting Restrictions
shown with BLUE labels

**Proposed Waiting
Restrictions**
**Bull Ring, The Waterway
& Bridge Street**
Nuneaton



DRAWING TITLE

SCALE 1 : 1000

DATE 29/07/2026

DRAWING No. PTRO26-020-01

DRAWN BY PM