

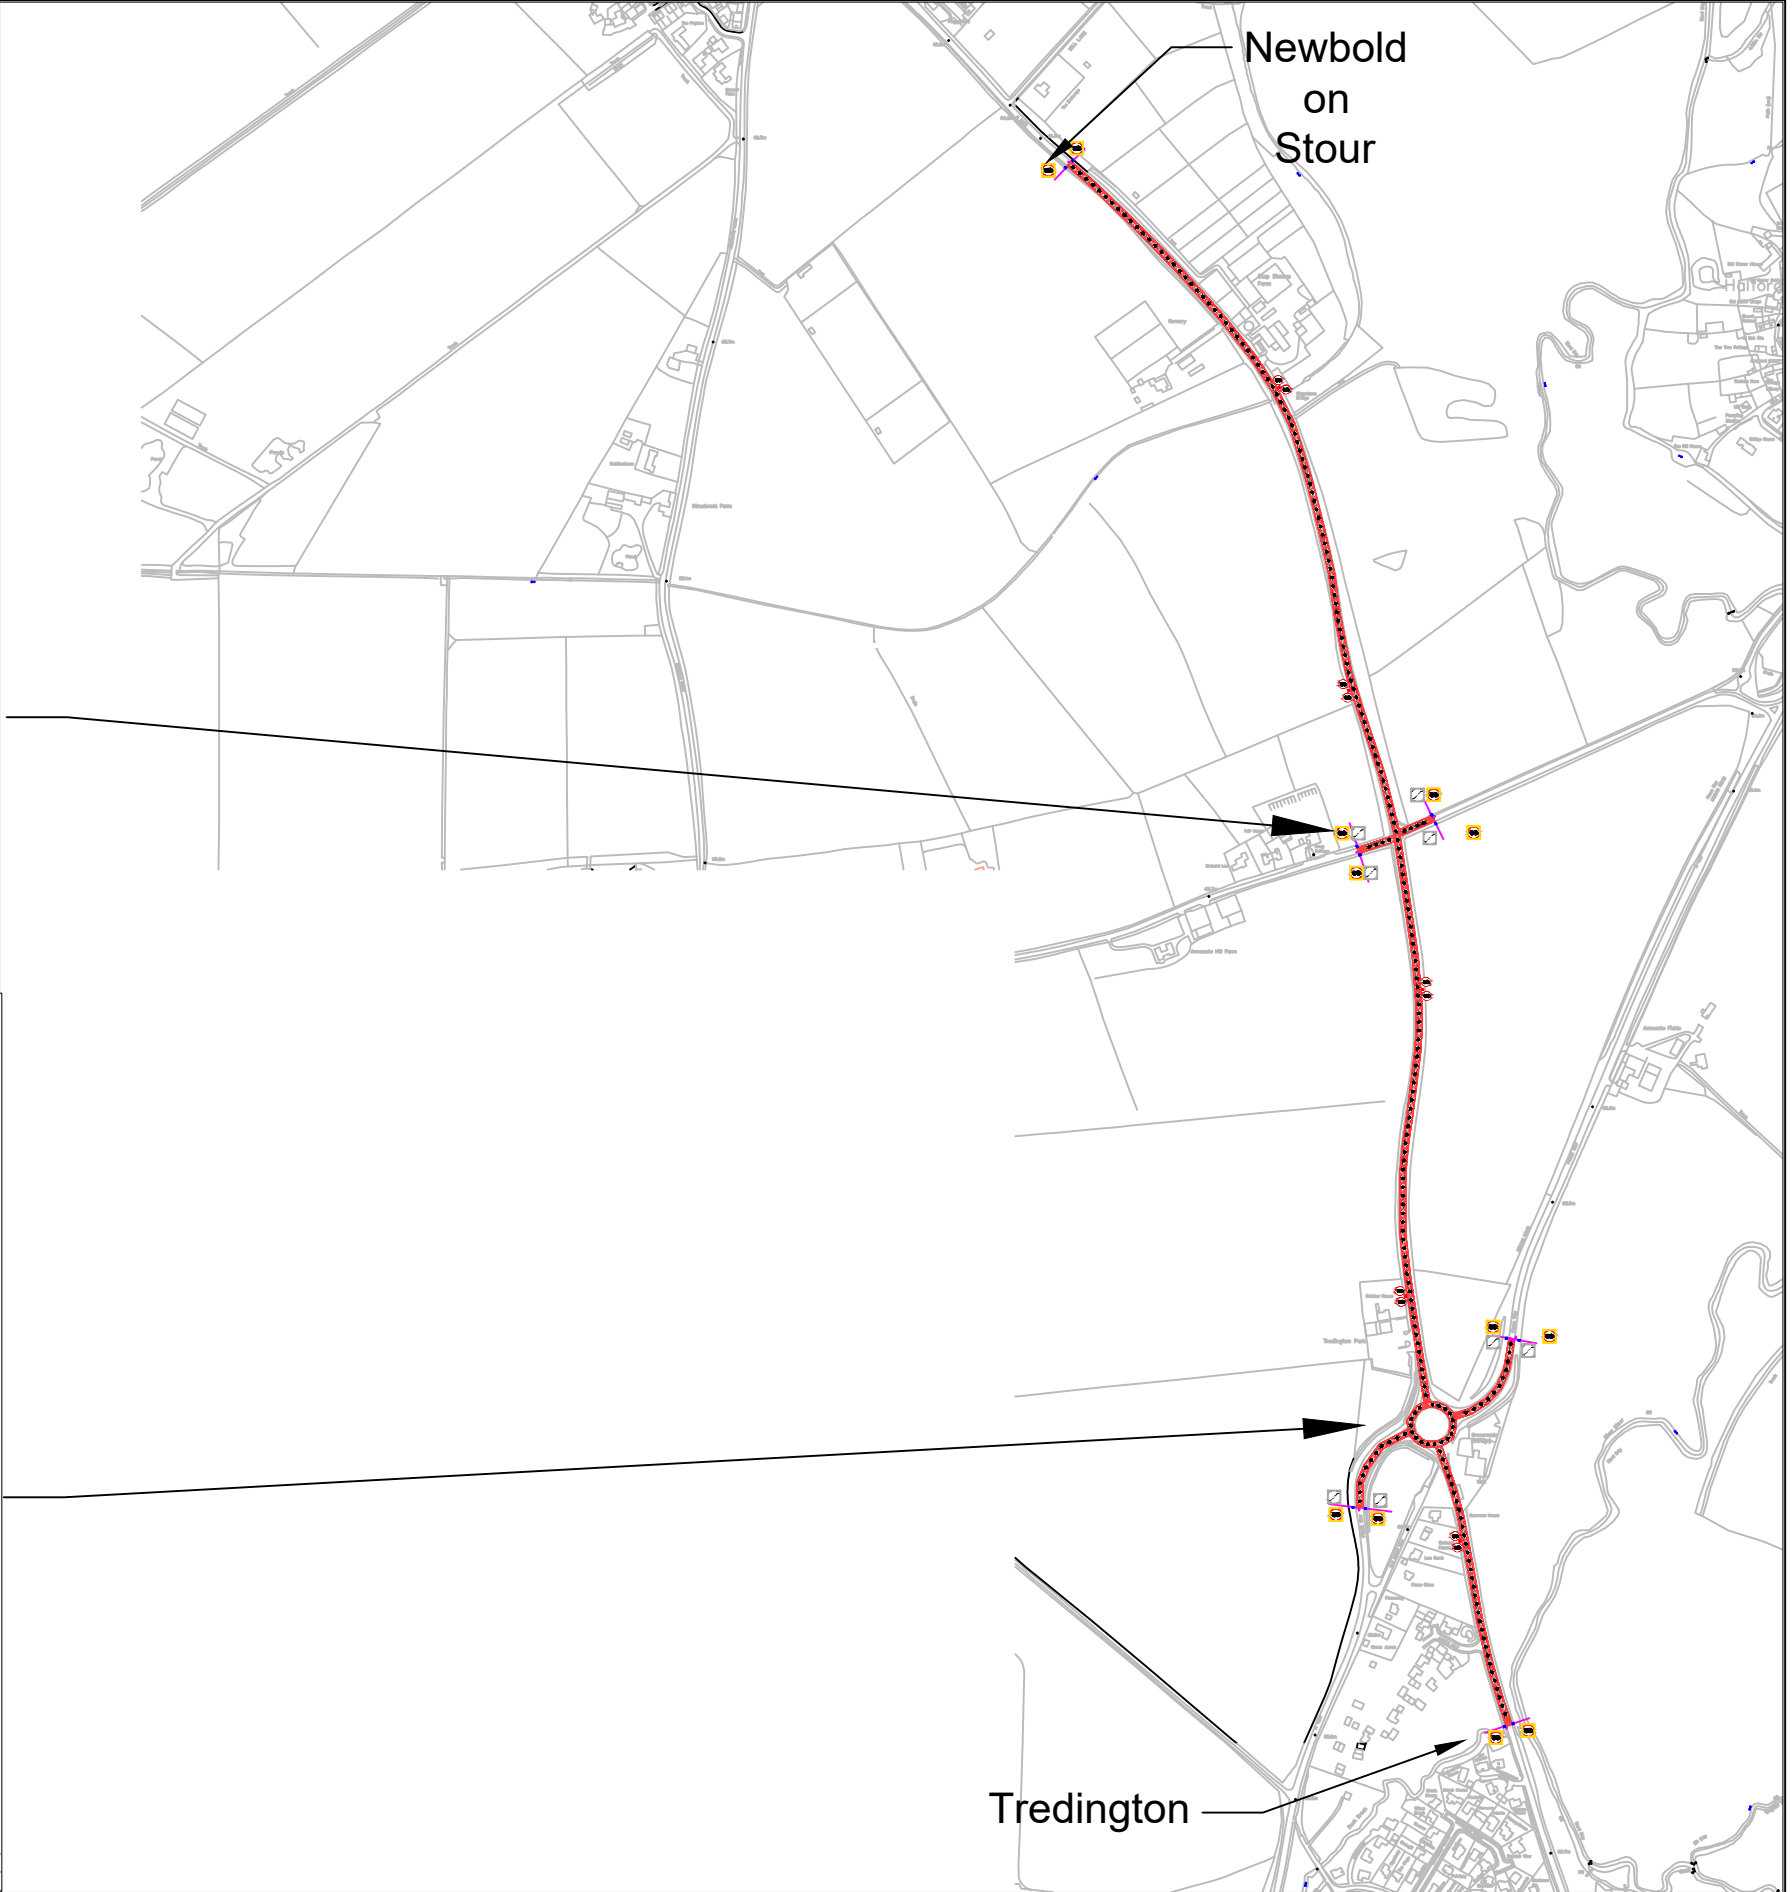


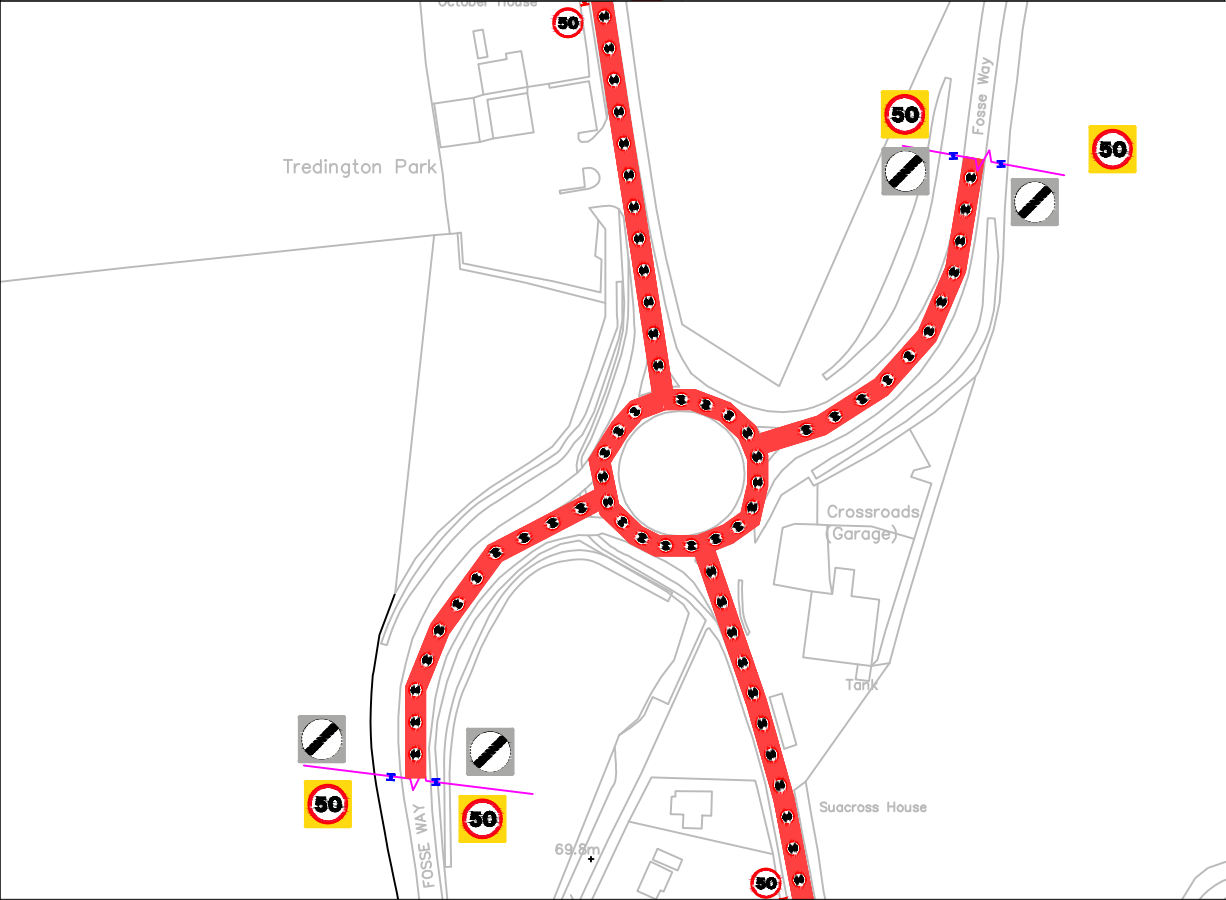

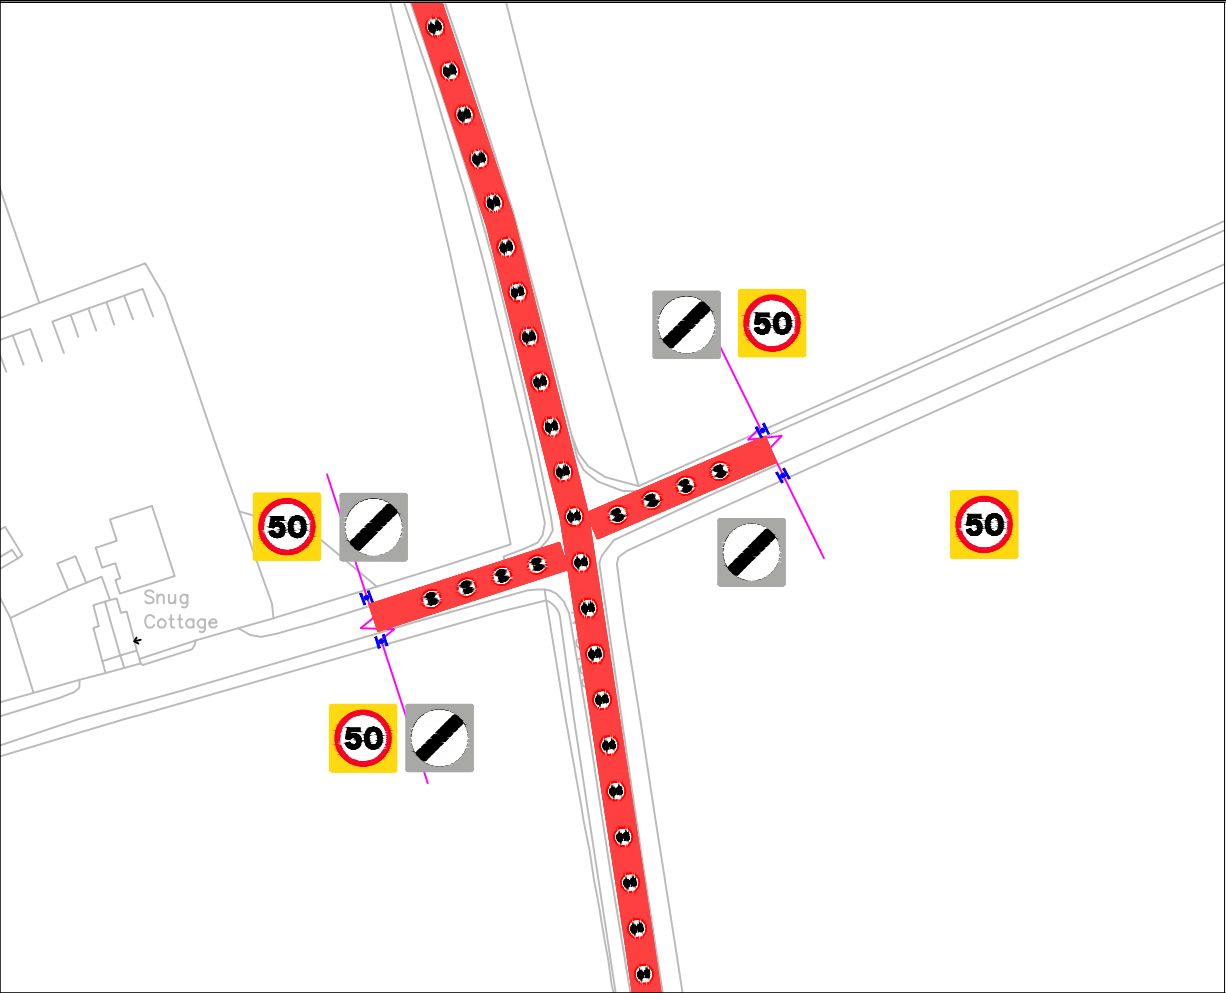

PO Box 43, Shire Hall
Warwick, CV34 4SX
Tel: (01926) 410410
Fax: (01926) 491665
e-mail: ptes@warwickshire.gov.uk
www.warwickshire.gov.uk
<mailto:ptes@warwickshire.gov.uk>

ENVIRONMENT AND ECONOMY DIRECTORATE

Paul Galland MBA, DMS, DTS, FTSI
Strategic Director

Graeme Fitton BSc, MSc, C.Eng, MICE.
Deputy Strategic Director and Head of Warwickshire Engineering

NOTES

H: \RSEngineering\Casualty Reduction Schemes 2022 Onwards\2026-27\A3400 Route Treatment, MSL\A3400 CRS Base Plan-04.dwg

Based on the Ordnance Survey map with the permission of the Controller of Her Majesty's Stationary Office (C) Crown Copyright. All rights reserved. Unauthorised reproduction infringes Crown Copyright and may lead to prosecution or civil proceedings. Warwickshire County Council, 100018285, 2004

REV	DATE	BY	CHK	AMENDMENT
-	--/--/--	-	-	-
-	--/--/--	-	-	-
-	--/--/--	-	-	-
-	--/--/--	-	-	-
-	--/--/--	-	-	-

Drawing title

**A3400 & AJJOINING ROADS
PROPOSED 50MPH
NEWBOLD ON STOUR
TO TREDINGTON**

Project title

A3400 CRS 26/27

Drawn by

MSL

Date

28/07/26

Scale

1:1000 @ A3

Drawing number

TR-11443.1