




Rugby Road, Weston Under Wetherley

Vergemaster RX™ Marker Post
Compliant to Passive Safety Standard:
BS EN 12767:2007 (12 No required)

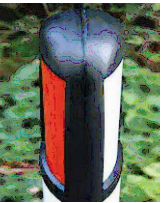

B 4453

Bus Shelter

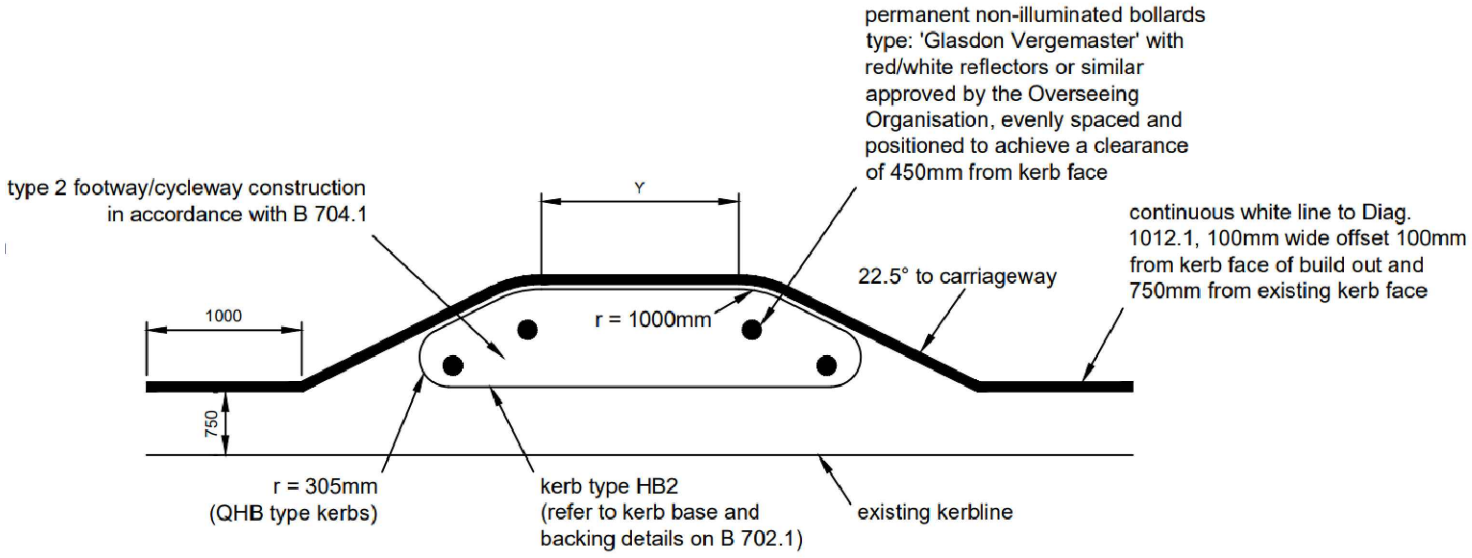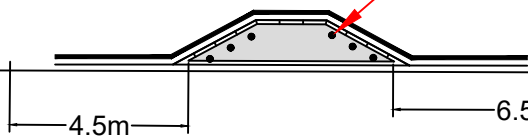


TYPE 2 BUILD OUT




H:\CH-Minor Works\WORK LOCATIONS\PARISHES\Weston under Wetherley\MWT24 181 Give & Take Weston under Wetherley\5 Drawings\Give & Take Weston Under Wetherley.dwg

County Highways Minor Works Warwickshire County Council Shire Hall Warwick CV34 4RL Tel: 01926 410410 www.warwickshire.gov.uk chminorworks@warwickshire.gov.uk	NOTES 1: Drawing is indicative only, all final setting out to be agreed on site. 2: All dimensions are in millimetres unless stated otherwise 3: Contractor to establish all utility and drainage locations and coordinate safe working procedures before any excavation works take place Based on Ordnance Survey mapping with the permission of the Controller of HMSO © Crown Copyright and database right 2011. Ordnance Survey 100019520. All rights reserved. Unauthorised reproduction infringes copyright and may lead to prosecution or civil proceedings. Warwickshire County Council.	REV	DATE	BY	CHK	AMENDMENT	Drawing title Give & Take Rugby Road Weston Under Weatherly Warwickshire Project title MWT24 181 B4453 Rugby Road	Drawn by	Checked by
		-	--/--/--	-	-	-		EM-M	GS
		-	--/--/--	-	-	-		Date	March 2025
		-	--/--/--	-	-	-		Scale	NTS @ A3_L
		-	--/--/--	-	-	-		Drawing number	MWT24 181 001

Rugby Road, Weston Under Wetherley

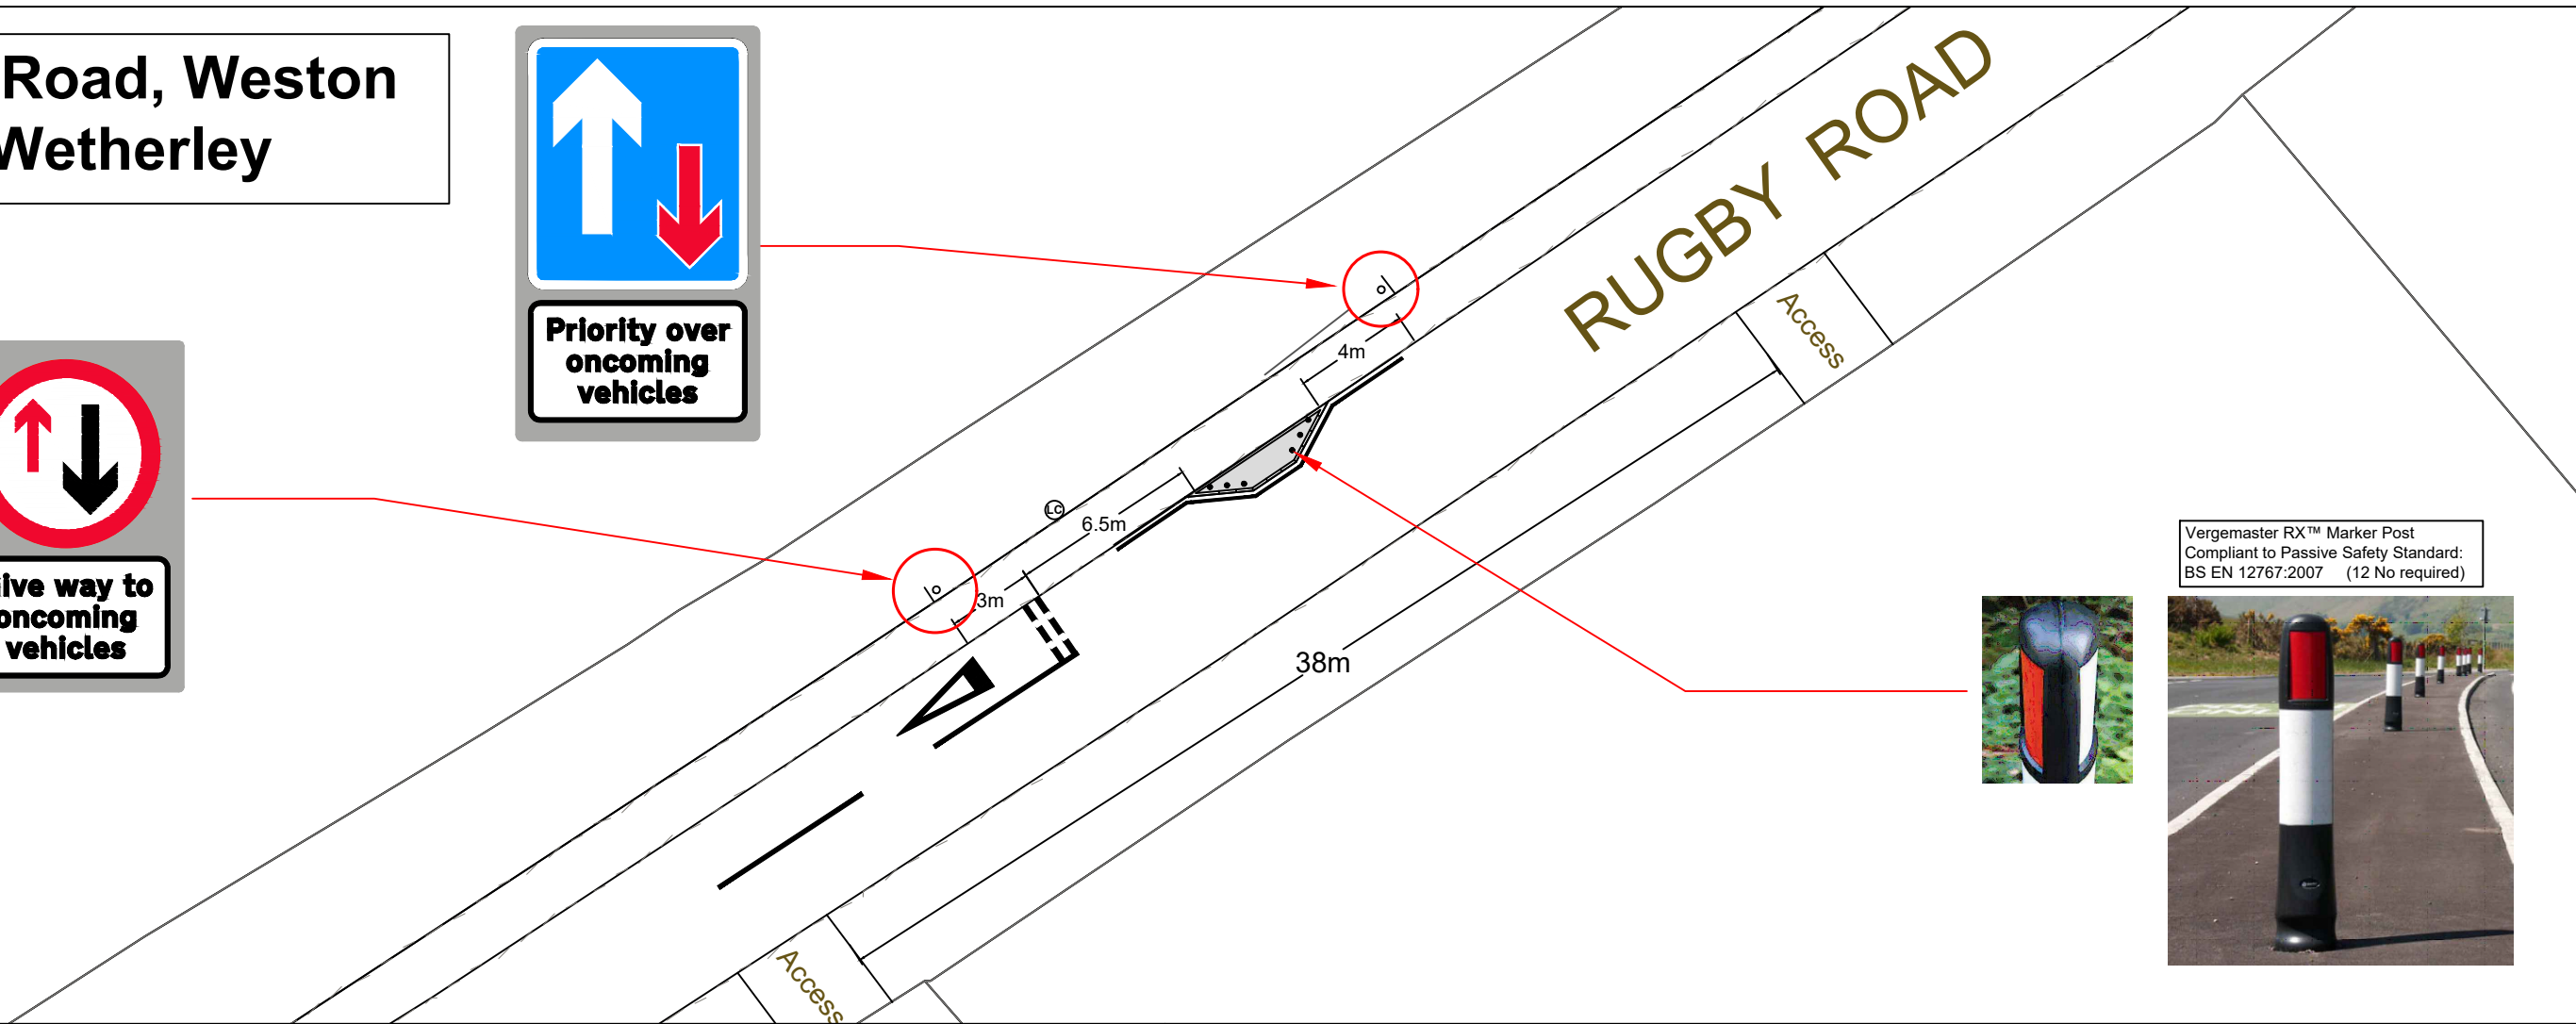


Vergemaster RX™ Marker Post
Compliant to Passive Safety Standard:
BS EN 12767:2007 (12 No required)

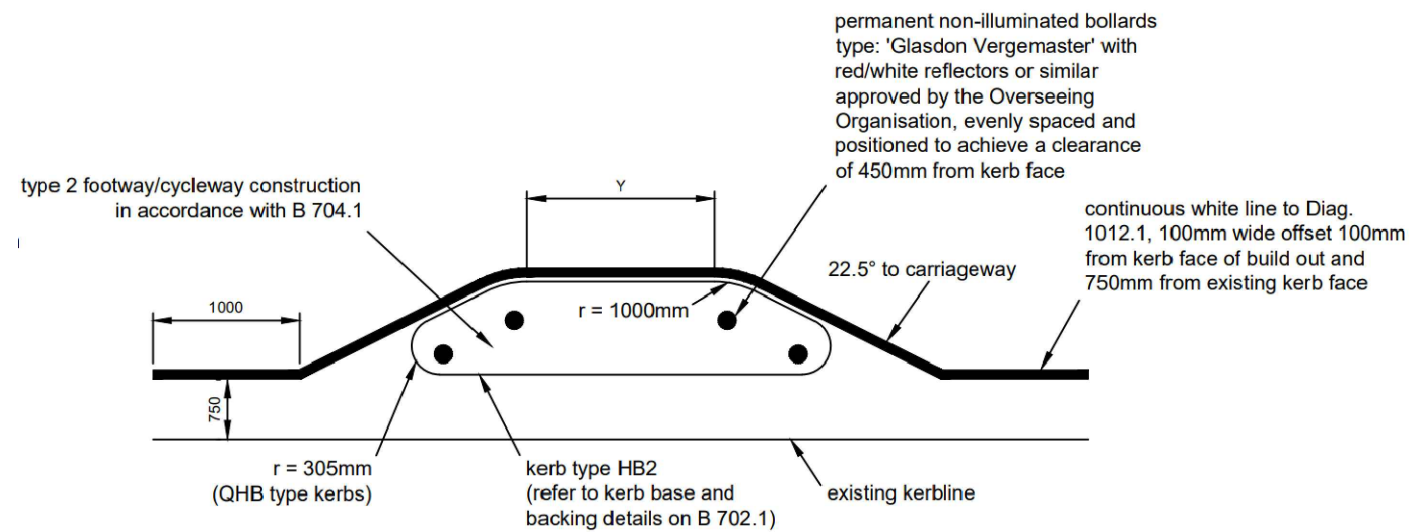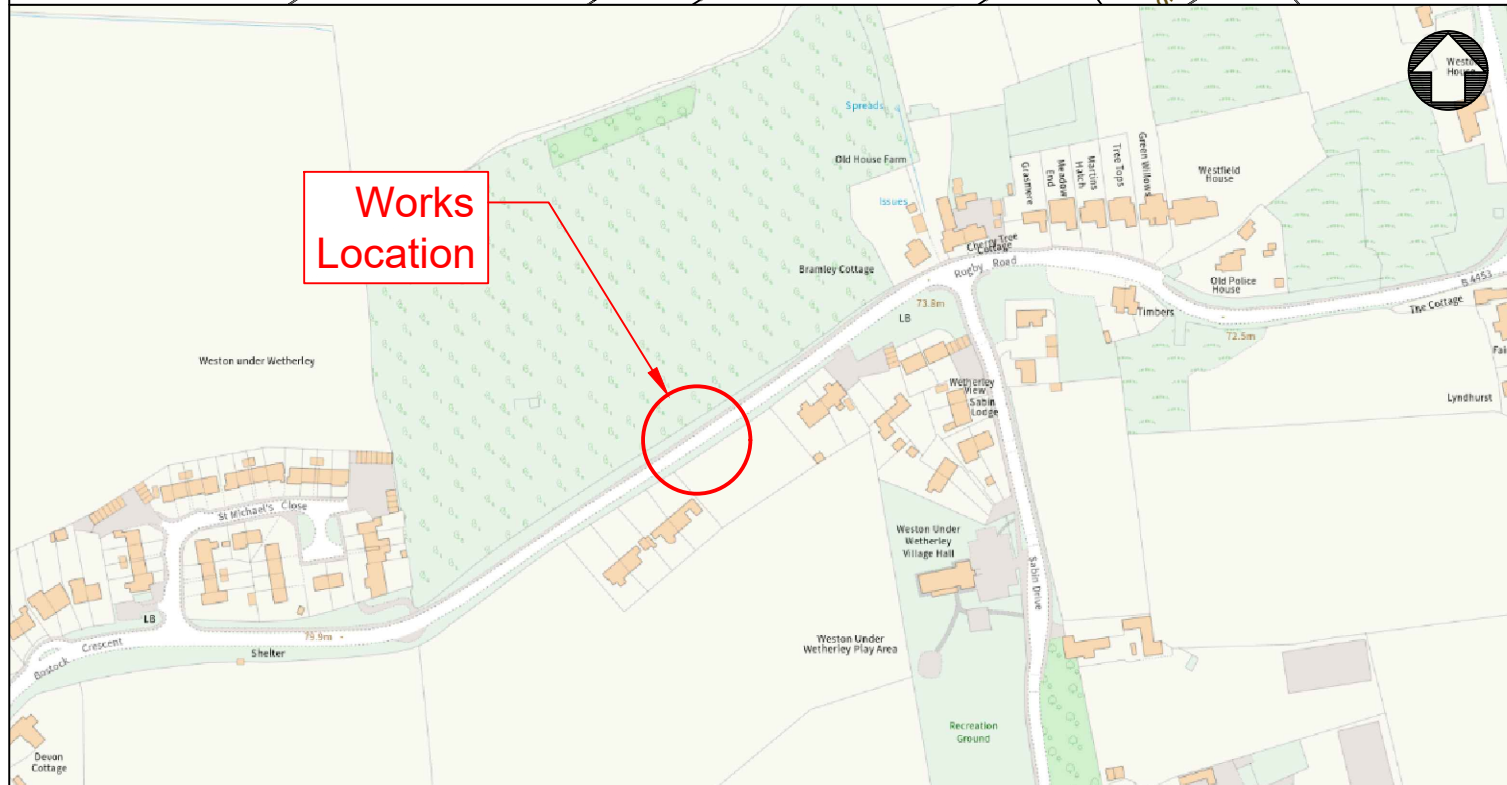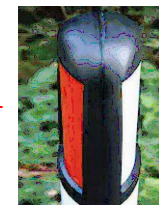

TYPE 2 BUILD OUT

H:\CH-Minor Works\WORK LOCATIONS\PARISHES\Weston under Wetherley\MWT24 181 Give & Take Weston under Wetherley\5 Drawings\Give & Take Weston Under Wetherley.dwg

 County Highways Minor Works Warwickshire County Council Shire Hall Warwick CV34 4RL Tel: 01926 410410 www.warwickshire.gov.uk chminorworks@warwickshire.gov.uk	NOTES 1: Drawing is indicative only, all final setting out to be agreed on site. 2: All dimensions are in millimetres unless stated otherwise 3: Contractor to establish all utility and drainage locations and coordinate safe working procedures before any excavation works take place Based on Ordnance Survey mapping with the permission of the Controller of HMSO © Crown Copyright and database right 2011. Ordnance Survey 100019520. Unauthorised reproduction infringes copyright and may lead to prosecution or civil proceedings. Warwickshire County Council.	REV	DATE	BY	CHK	AMENDMENT	Drawing title Give & Take Rugby Road Weston Under Weatherly Warwickshire Project title MWT24 181 B4453 Rugby Road	Drawn by	Checked by
		A	05/2025	EM-M	GS	Build Out & Signs Repositioned		EM-M	GS
		-	--/--/--	-	-	-		Date	March 2025
		-	--/--/--	-	-	-		Scale	NTS @ A3_L
		-	--/--/--	-	-	-		Drawing number	MWT24 181 002

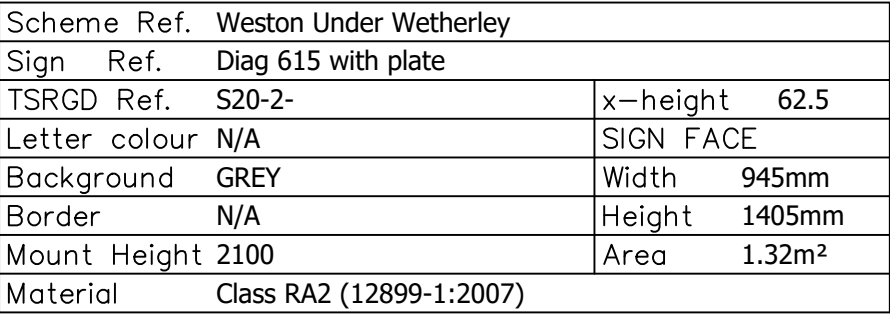


For the above sign, a satisfactory structure is:


Number of supports:	1
Support type:	Mallatite wide base post S275
Support section:	168.3x3.6 & 114.3x3.0
Illuminated sign:	1 luminaire
Support length:	4705 mm

Technical drawing of a vertical rod assembly. The assembly consists of a square head, a long central shaft, and a rectangular base. Dimensions are provided in millimeters (mm).

- Head width: 945 mm
- Head height: 1405 mm
- Head thickness: 472 mm
- Head depth: 473 mm
- Shaft length: 2100 mm
- Base height: 150 mm
- Base width: 950 mm
- Base depth: 550 mm
- Label: dia. (diameter)

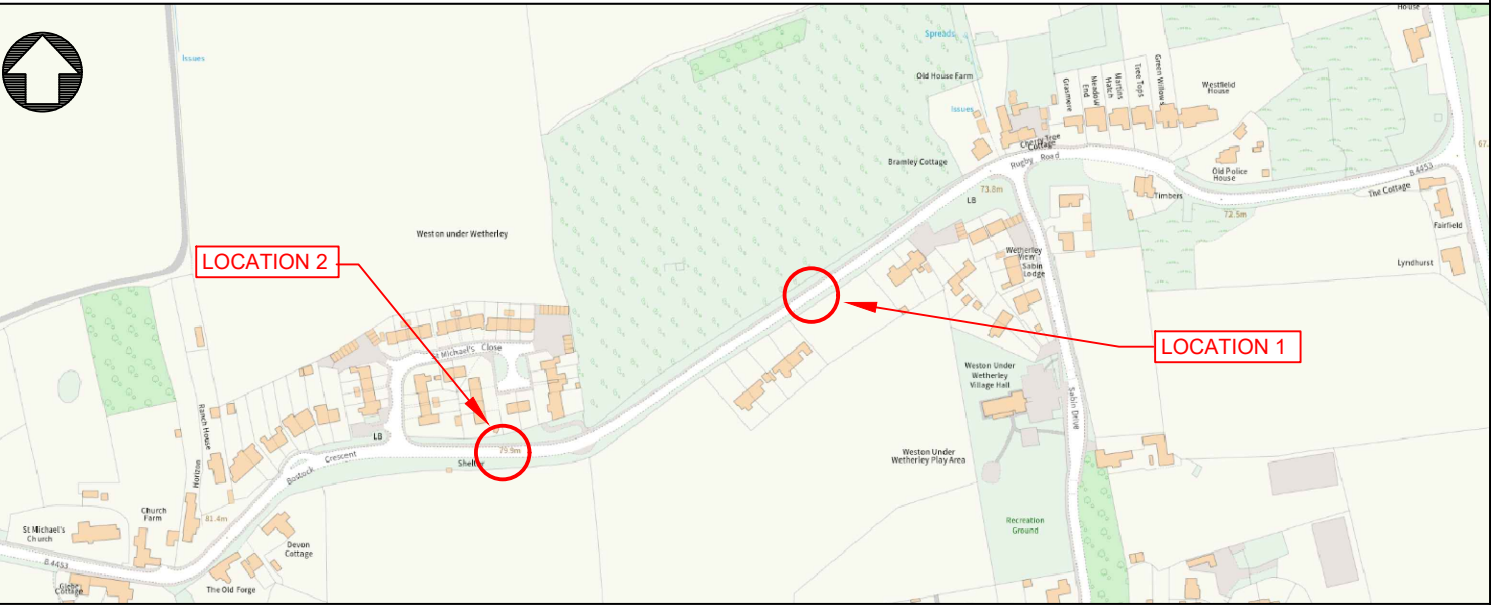

Drawn by EM-M	Checked by GS
Date March 2025	
Scale NTS @ A3_L	
Drawing number MWT24 181 004	

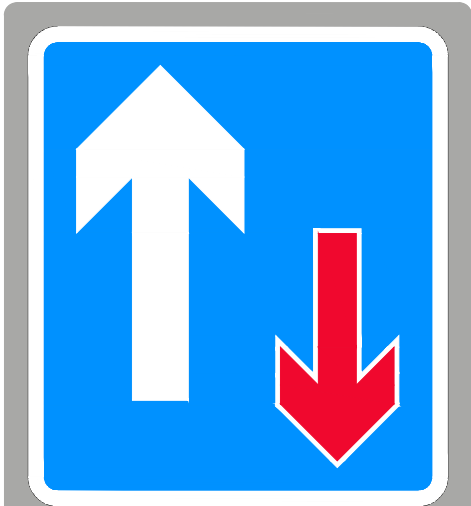

**Priority over
oncoming
vehicles**

Scheme Ref.	Weston Under Wetherley		
Sign Ref.	Diag 811A		
TSRGD Ref.	S20-2-	x-height	50.0
Letter colour	N/A	SIGN FACE	
Background	GREY	Width	780mm
Border	N/A	Height	1330mm
Mount Height	2100	Area	1.04m ²
Material	Class RA2 (12899-1:2007)		


Sign width: 780 mm
Sign height: 1330 mm
Sign area: 1.04 m²
Mounting height (to lower edge): 2100 mm
Basic wind pressure: 1000 N/m²
BS EN 12899-1:2007 classes: WL5, PL3, TDB4, TDT4, PAF1
Aerodynamic force coefficient: 1.31

For the above sign, a satisfactory structure is:

Number of supports: 1
Support type: Steel circular section S355
Support section: 88.9mm O.D. 4mm thick
Support length: 4480 mm

Planted foundation to PD 6547 (& former BD 94):

Soil type: poor or unknown
Depth of soft fill above footing: 150 mm
Height of footing: 900 mm (excluding cover)
Diameter of footing: 500 mm

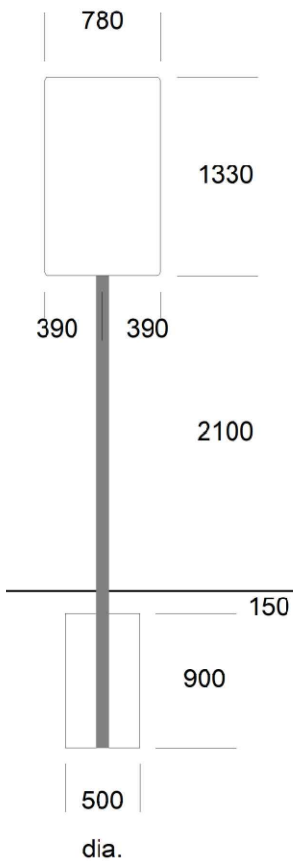


LOCATION 1

INSTALL DIAG 811A
SIGN & POSTS

LOCATION 2

B 4453

INSTALL DIAG 811A
SIGN & POSTS

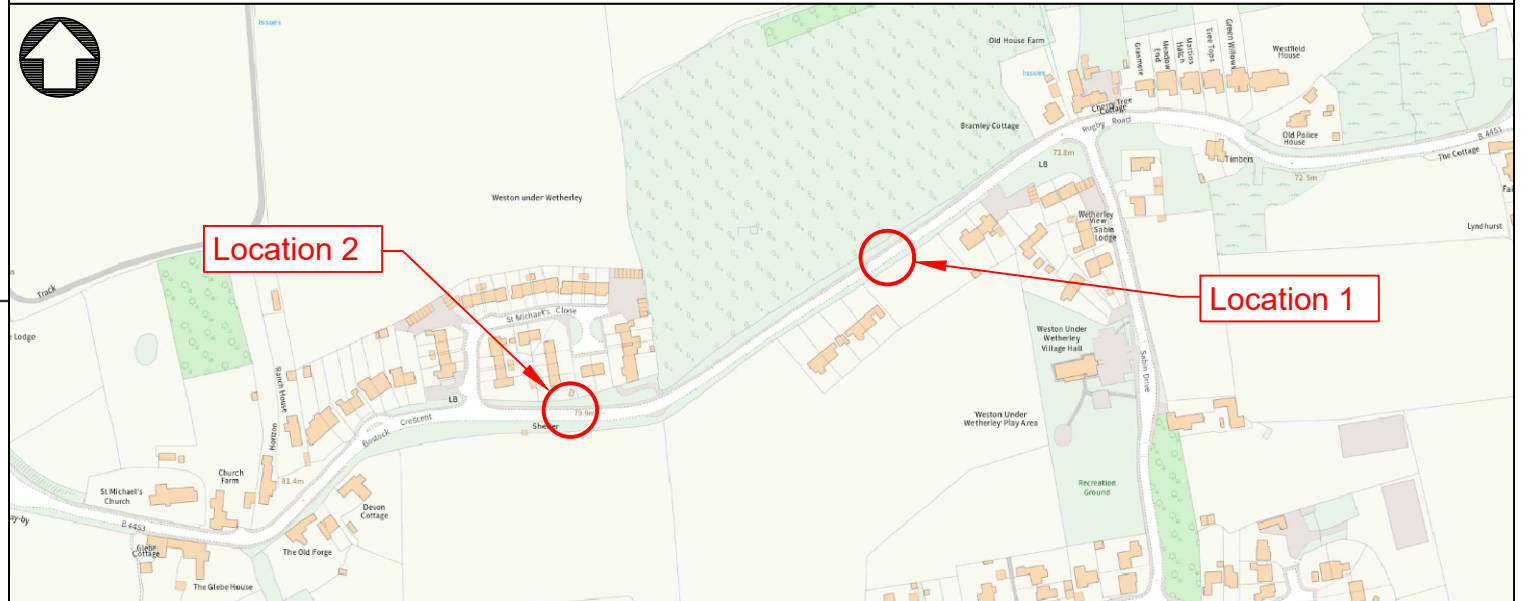

H:\CH-Minor Works\WORK LOCATIONS\PARISHES\Weston under Wetherley\MWT24 181 Give & Take Weston under Wetherley\5 Drawings\Give & Take Weston Under Wetherley.dwg

NOTES

- 1: Drawing is indicative only, all final setting out to be agreed on site.
- 2: All dimensions are in millimetres unless stated otherwise
- 3: Contractor to establish all utility and drainage locations and coordinate safe working procedures before any excavation works take place

Based on Ordnance Survey mapping with the permission of the Controller of HMSO
© Crown Copyright and database right 2011. Ordnance Survey 100019520.
All rights reserved.
Unauthorised reproduction infringes copyright and may lead to prosecution or civil proceedings.
Warwickshire County Council.

REV	DATE	BY	CHK	AMENDMENT
A	05/2025	EM-M	GS	Location 1 build out & signs repositioned
B	11/12/2025	EM-M	JC	Changes to sign post designs
-	--/--/--	-	-	-
-	--/--/--	-	-	-
-	--/--/--	-	-	-

Drawing title	Drawn by	Checked by
Give & Take Rugby Road Weston Under Weatherly Warwickshire	EM-M	GS
	Date	March 2025
	Scale	NTS @ A3_L
Project title	Drawing number	
MWT24 181 B4453 Rugby Road	MWT24 181 005	



County Highways Minor Works
Warwickshire County Council
Shire Hall
Warwick
CV34 4RL
Tel: 01926 410410

www.warwickshire.gov.uk
chminorworks@warwickshire.gov.uk