
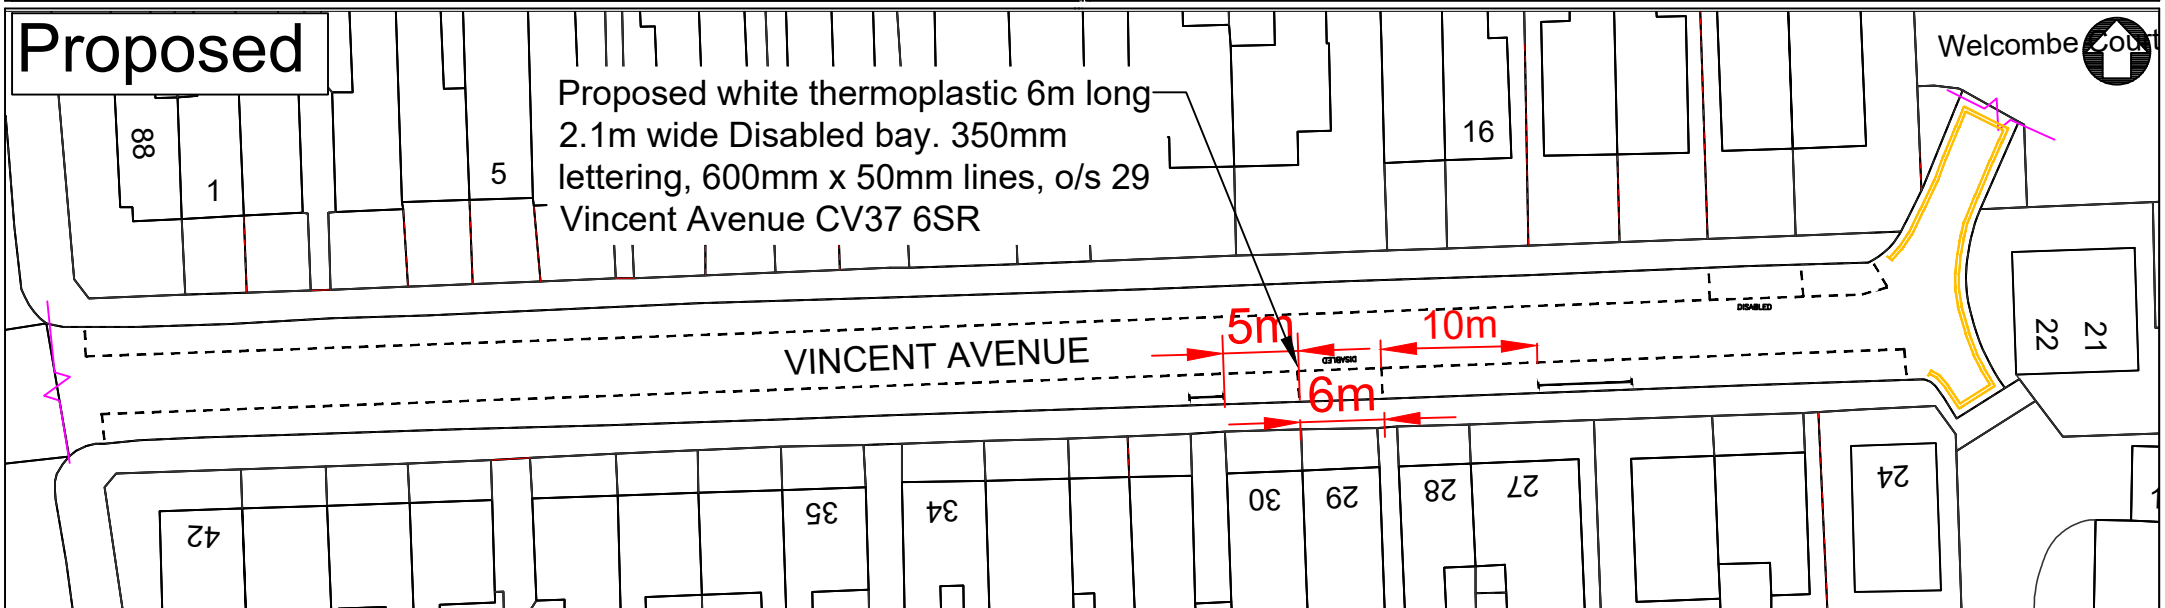


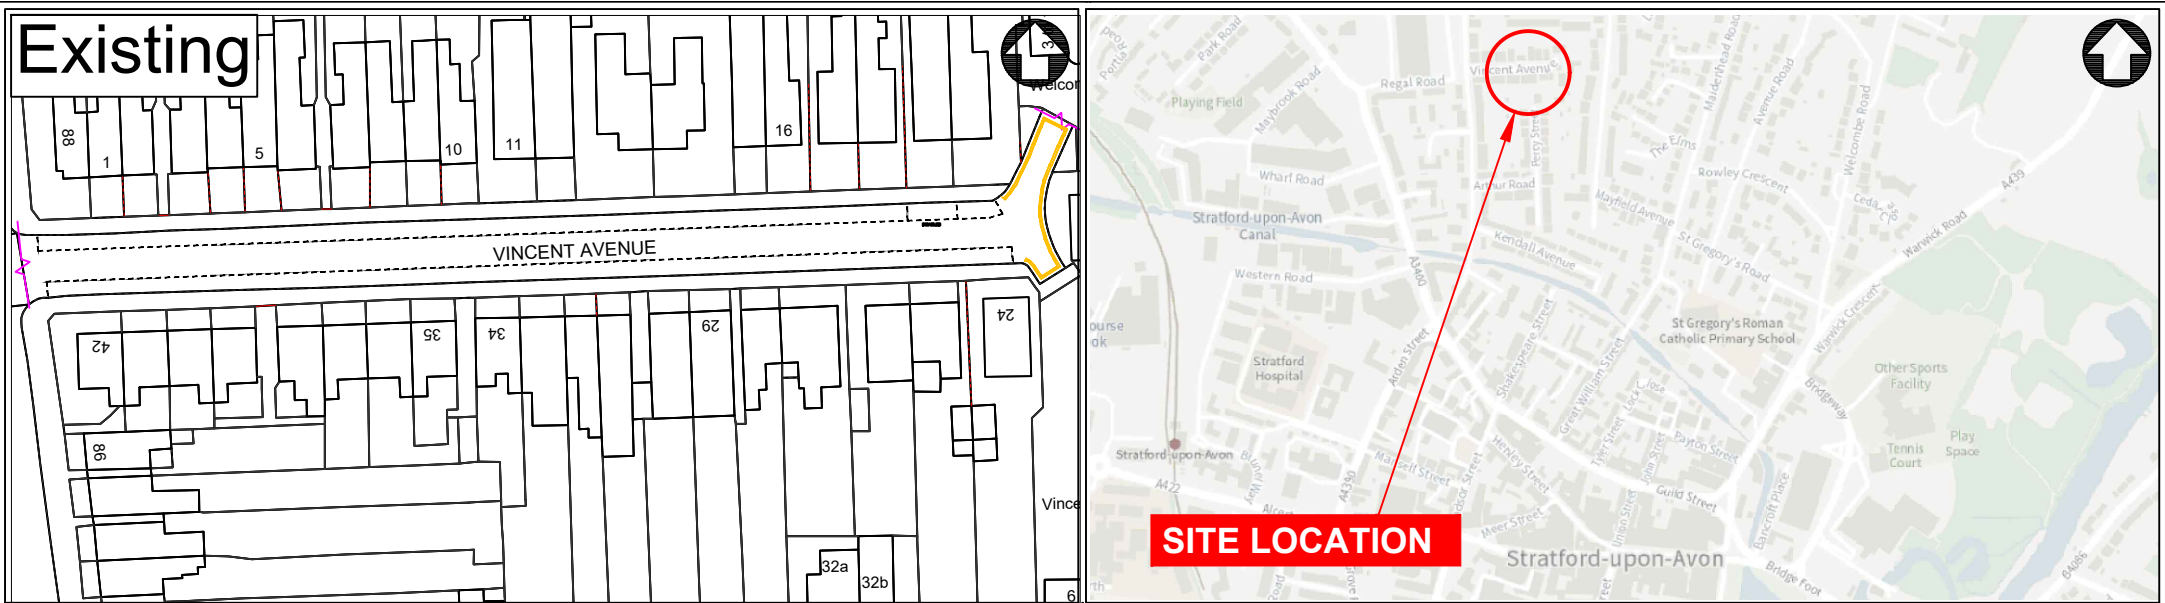

H:\CH-Minor Works\TRAFFIC REGULATION ORDERS\CPE PARKING\01-Disabled Bays\Applications & Removals\2025-2026\Requests\Stratford\29 Vincent Avenue, Stratford\03 Drawing\29 Vincent Avenue FINAL.dwg														
 County Highways Minor Works Warwickshire County Council Shire Hall Warwick CV34 4RL Tel: 01926 410410 www.warwickshire.gov.uk chminorworks@warwickshire.gov.uk		NOTES				REV	DATE	BY	CHK	AMENDMENT	Drawing title		Drawn by	Checked by
		Bay has been reduced to 6m in length in order to preserve as much parking as possible.				-	--/--/--	-	-	-	Proposed Disabled Bay Vincent Avenue Stratford-Upon-Avon Warwickshire	EFL	PM	
						Date		MARCH 2026						
						Scale		1:1000 @ A4_L						
						Project title		Drawing number						
						Disabled Parking Bays 2026		PTRO25 046						
		© Crown Copyright and database right 2025. Ordnance Survey AC000019520				-	--/--/--	-	-	-				