



Existing

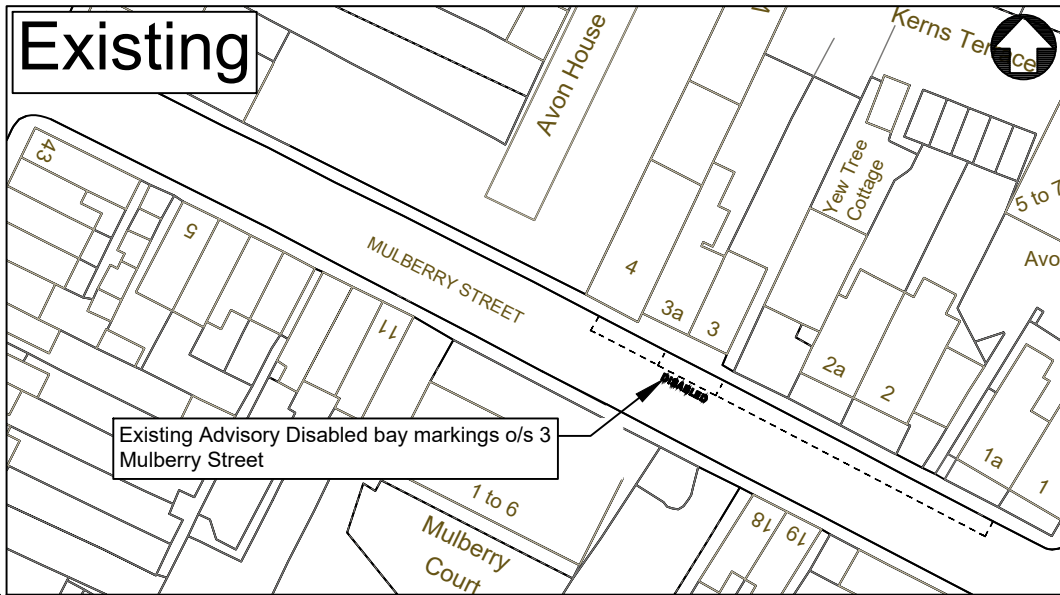


Existing Advisory Disabled bay markings o/s 3 Mulberry Street

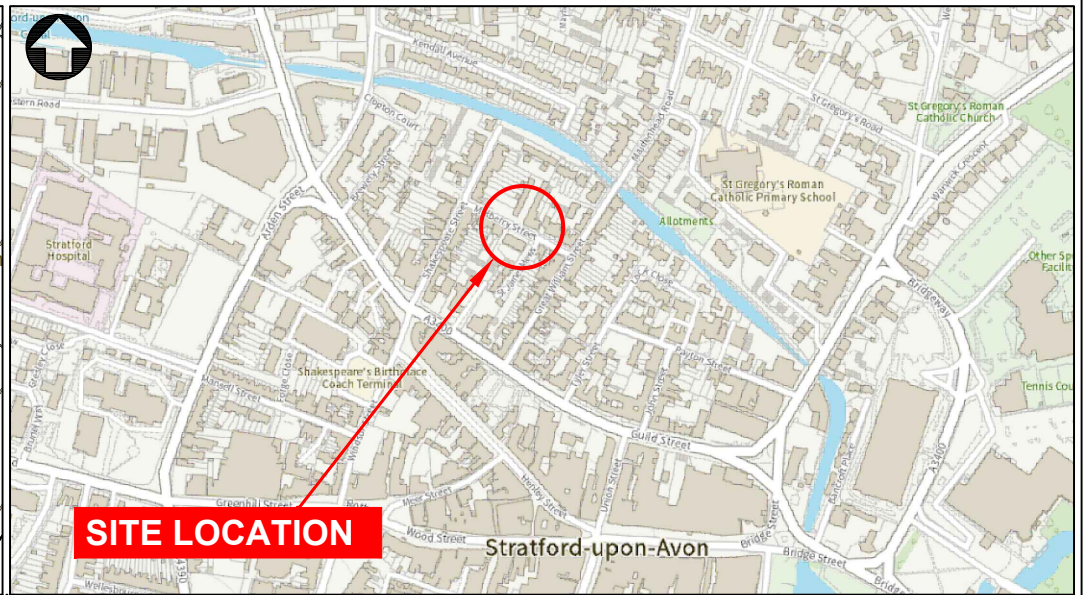

SITE LOCATION

Proposed

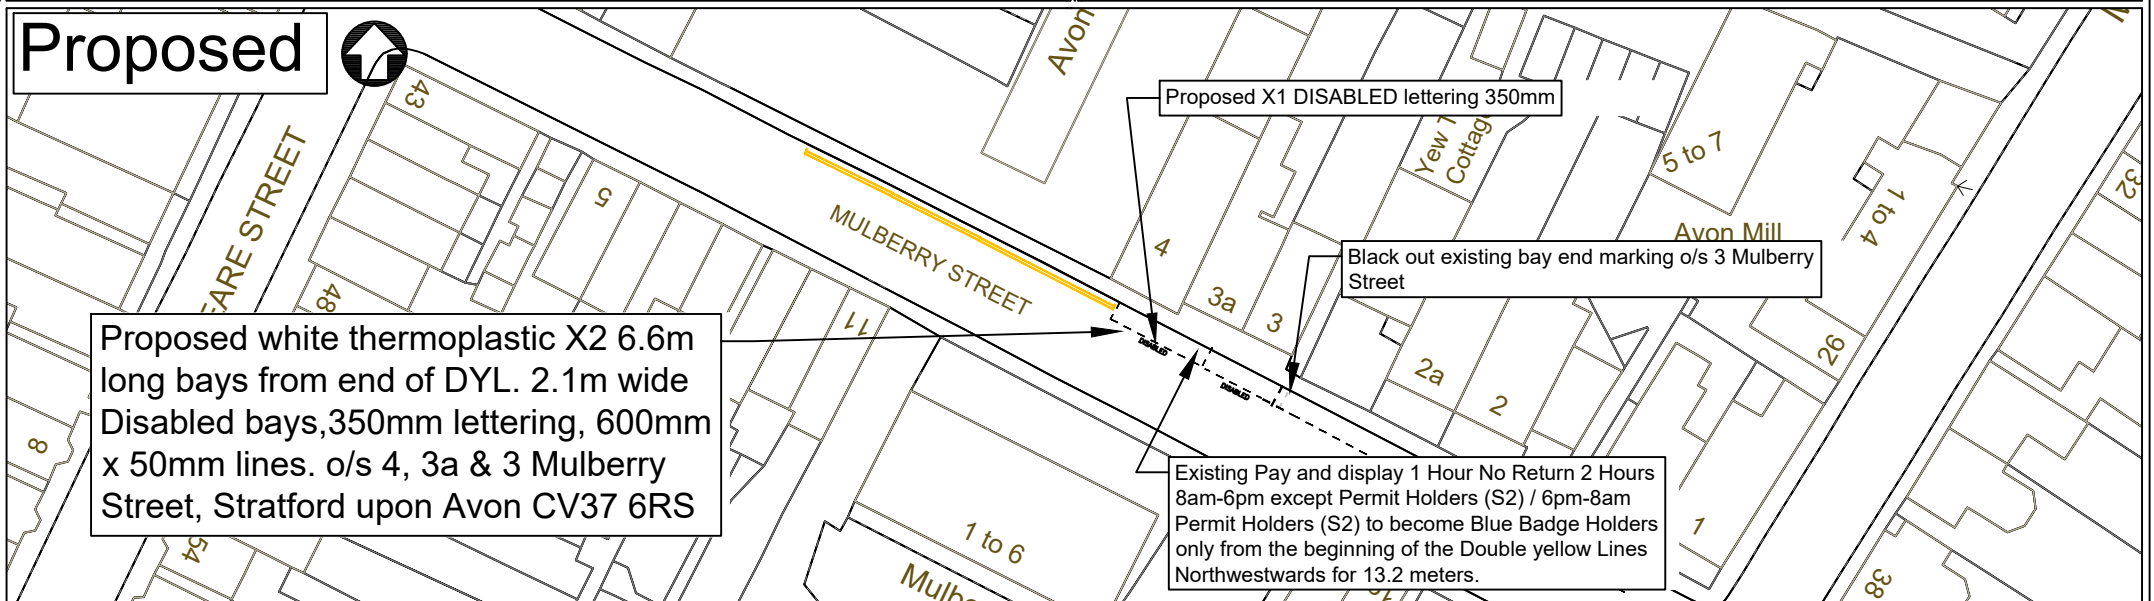

Proposed X1 DISABLED lettering 350mm

Black out existing bay end marking o/s 3 Mulberry Street

Proposed white thermoplastic X2 6.6m long bays from end of DYL. 2.1m wide Disabled bays, 350mm lettering, 600mm x 50mm lines. o/s 4, 3a & 3 Mulberry Street, Stratford upon Avon CV37 6RS

Existing Pay and display 1 Hour No Return 2 Hours 8am-6pm except Permit Holders (S2) / 6pm-8am Permit Holders (S2) to become Blue Badge Holders only from the beginning of the Double yellow Lines Northwestwards for 13.2 meters.

H:\CH-Minor Works\TRAFFIC REGULATION ORDERS\CPE PARKING\01-Disabled Bays\Applications & Removals\25-26 & 26-27\FINANCIAL YEAR 25-26\Requests 25-26\Stratford\3 Mulberry Street, Stratford\03 Drawing\3 Mulberry Street DPB.dwg



County Highways Minor Works
Warwickshire County Council
Shire Hall
Warwick
CV34 4RL
Tel: 01926 410410

www.warwickshire.gov.uk
chminorworks@warwickshire.gov.uk

NOTES

Based on Ordnance Survey mapping with the permission of the Controller of HMSO
© Crown Copyright and database right 2011. Ordnance Survey 100019520.
All rights reserved.
Unauthorised reproduction infringes copyright and may lead to prosecution or civil proceedings.
Warwickshire County Council.

REV	DATE	BY	CHK	AMENDMENT
A	17/09/25	EM-M	EF-L	Increased length of DPB
-	-/-/-	-	-	-
-	-/-/-	-	-	-
-	-/-/-	-	-	-
-	-/-/-	-	-	-

Drawing title	Proposed Disabled Bay 3 & 3A Mulberry Street Stratford upon Avon Warwickshire
Project title	Disabled Parking Bays 2025

Drawn by	EM-M	Checked by	EF-L
Date	Sept 2025		
Scale	NTS A4_L		
Drawing number	PTRO25 018		