


Proposed Traffic Signals

NOTES

All traffic signal equipment and road markings shown are indicative and may be subject to change during installation due to site constraints

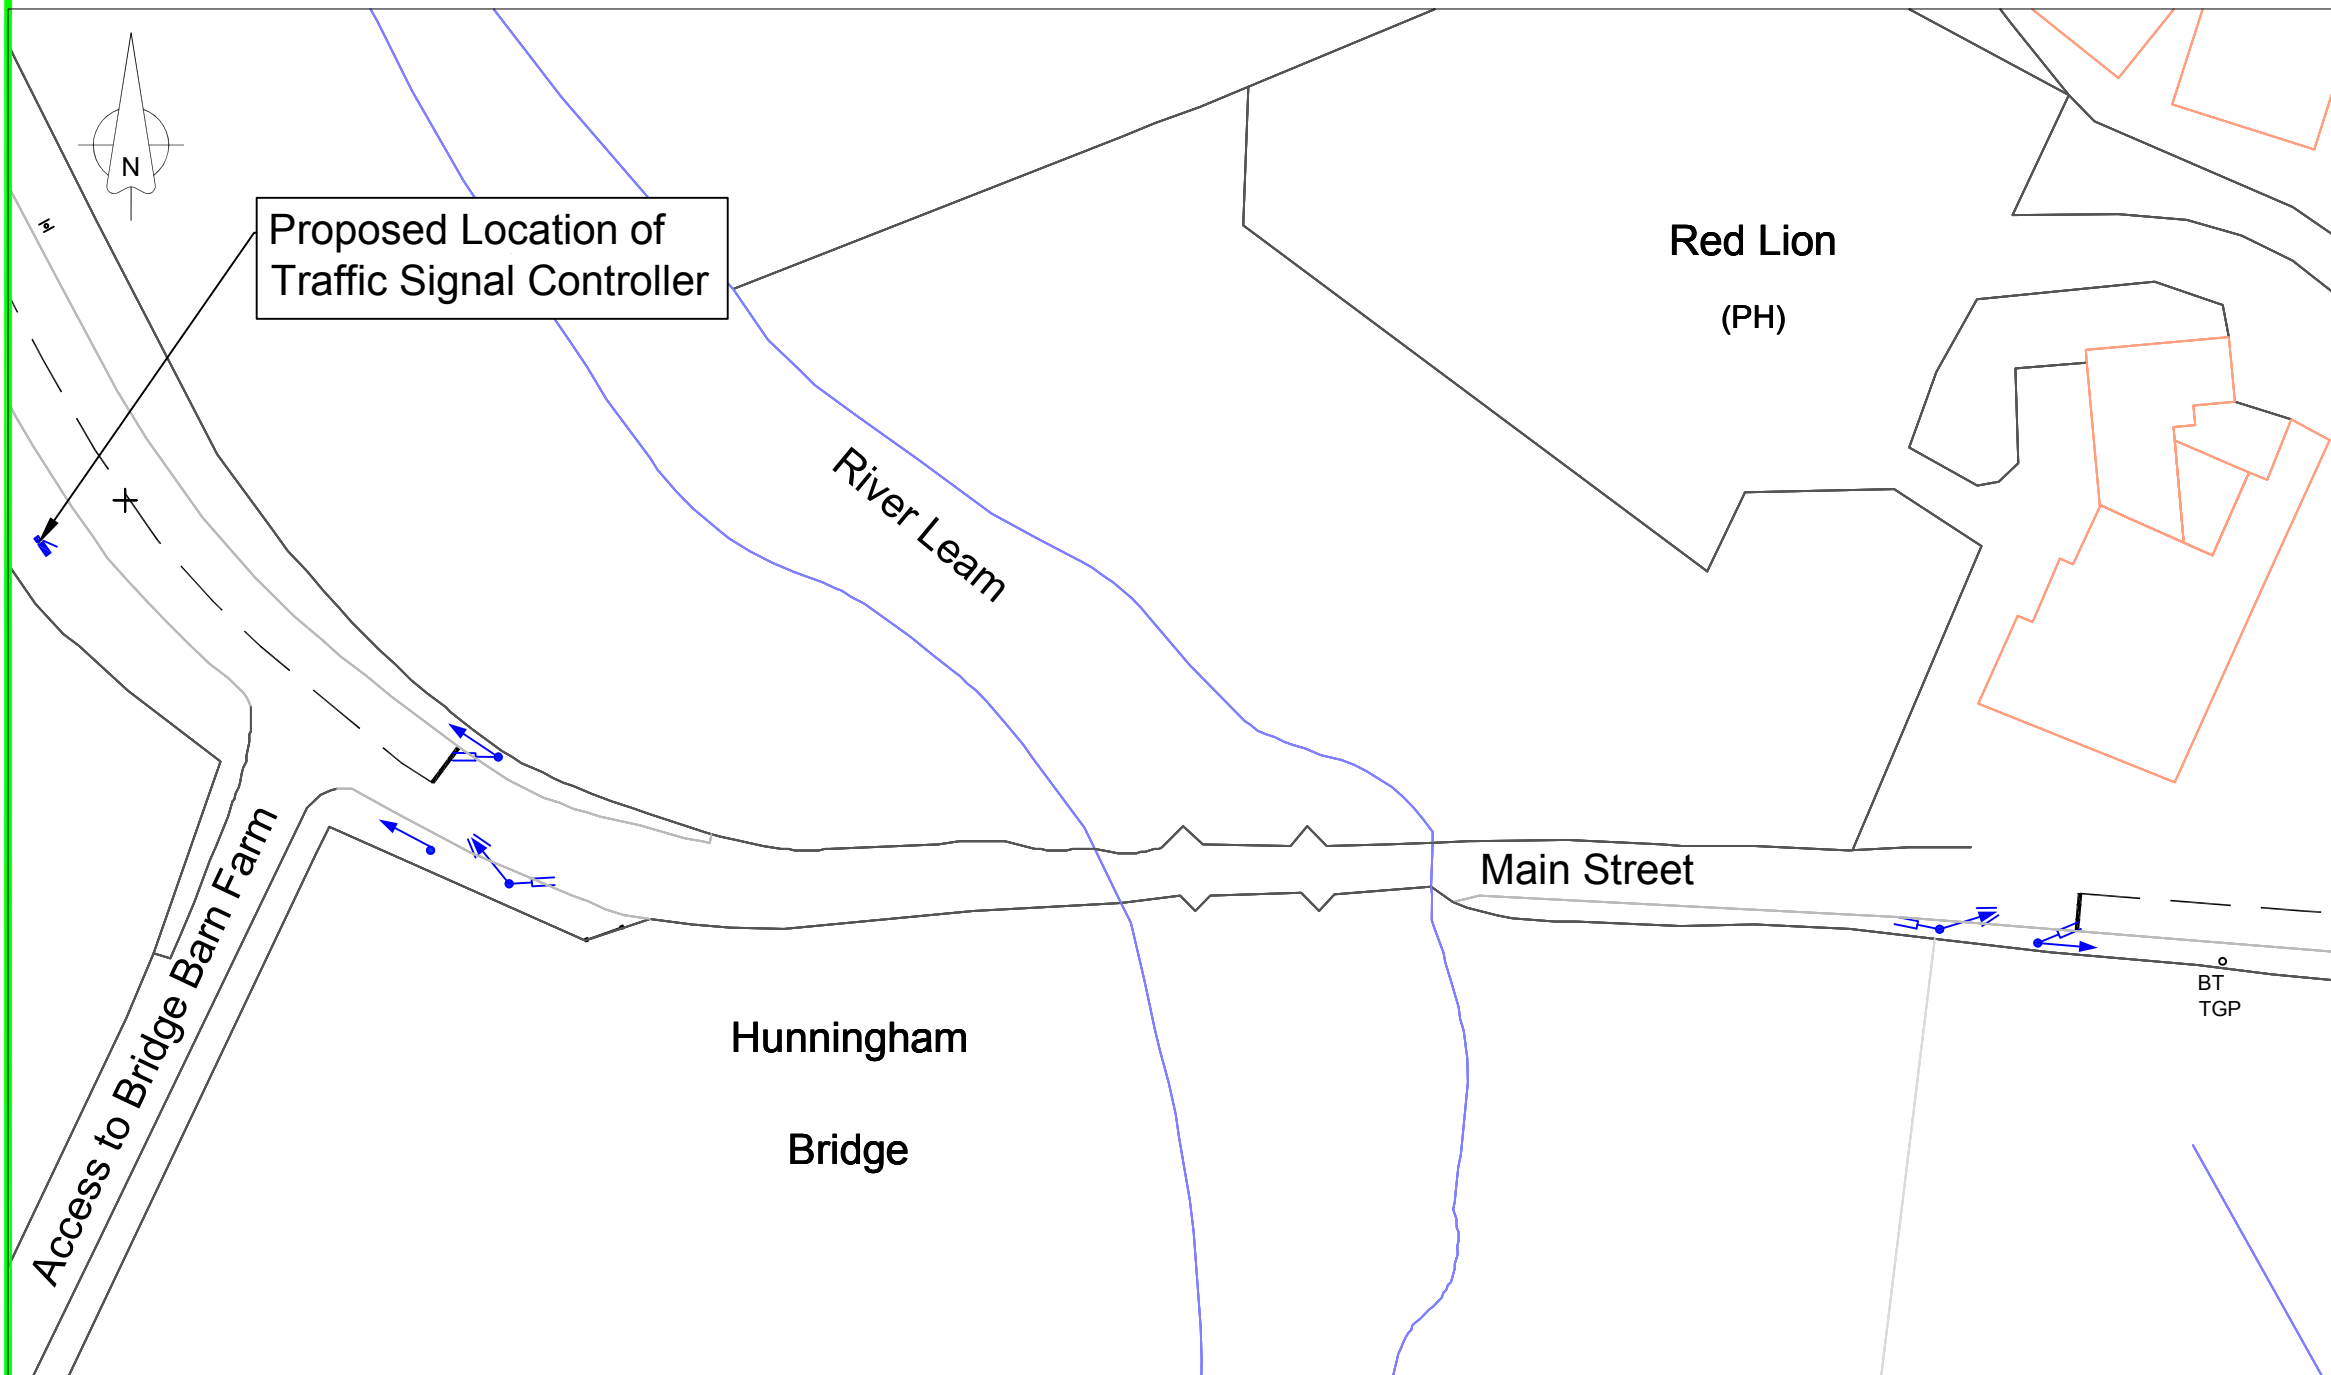

REV	DRN	AMENDMENT	DATE



Design Services
 Communities
 Shire Hall Post Room
 Warwick
 CV34 4SP
 Tel : 01926 410410
 Web : www.warwickshire.gov.uk



24.2---187-003-.pdf

PROJECT
C33 - Main Street
Hunningham Proposed Traffic Signals

TITLE
Proposed Traffic Signals

Purpose of Drawing: Consultation

Drn	EB	Ck'd	DAM	App'd	DAM
Date	17-10-16	Date	19-10-16	Date	19-10-16

Status
Approved (Level 3)


Scale
1:500

Sheet size
A3

DRG. NO.
24.2---187-003

Rev.
-

General Key

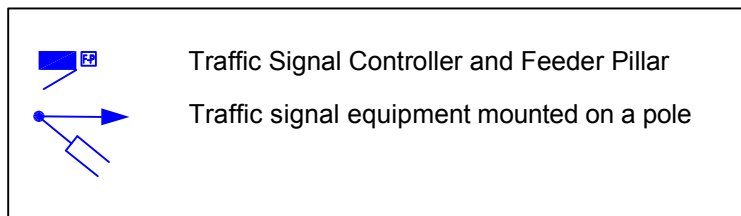

© Crown Copyright and database right 2016. Ordnance Survey 100019520.

0mm 50mm 100mm 150mm 200mm

This plot was produced from a digital source so may not be at true scale. It is the recipient's responsibility to confirm its accuracy.