


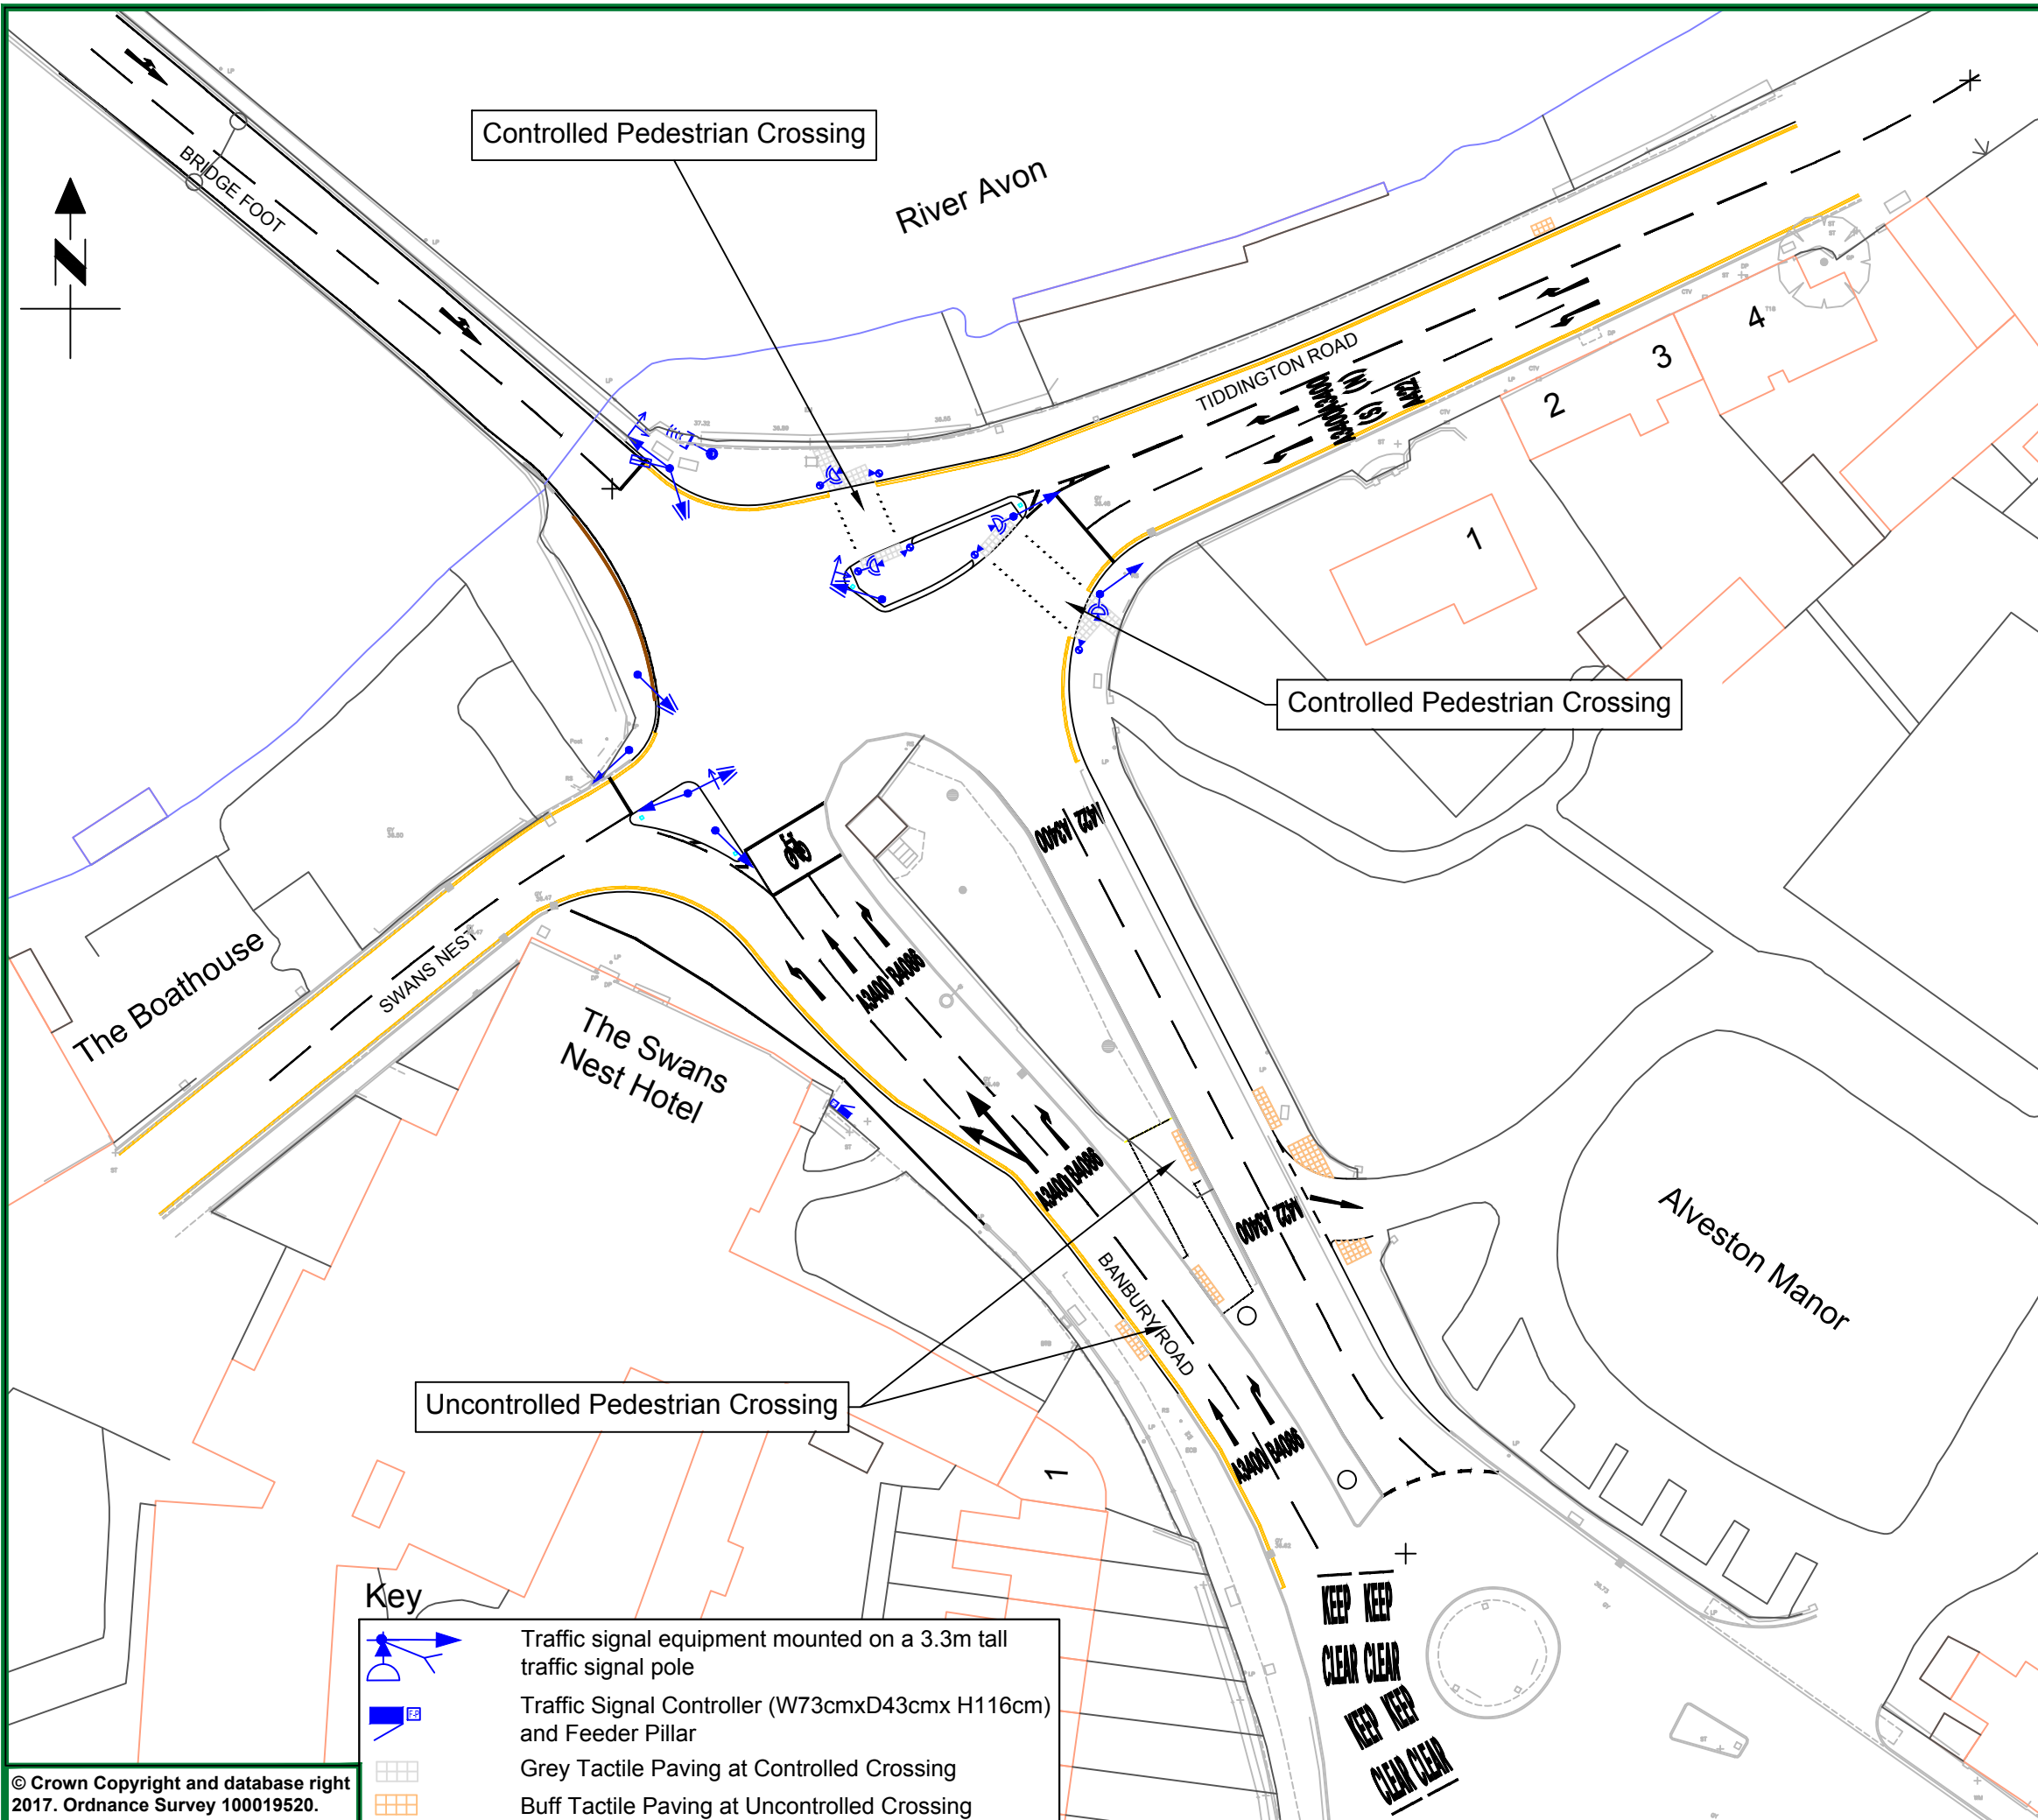

NOTES

All traffic signal equipment and road markings shown are indicative and may be subject to change during detailed design or during installation due to site constraints.

REV	DRN	AMENDMENT	DATE



Warwickshire
County Council

**TRANSPORT
AND ECONOMY**

Design Services
Communities
Shire Hall Post Room
Warwick
CV34 4SP
Tel : 01926 410410
Web : www.warwickshire.gov.uk



FS 26655

C:\DesignServices\24.2\160\3 Drawings\3-01 AutoCAD\24.2---160-001.dwg

PROJECT

Tiddington Road / Banbury Road / Bridge Foot,
Stratford upon Avon

TITLE

Traffic Signal Junction
Public Notice Plan
Purpose of Drawing: Consultation

Drm	EB	Ck'd	GD	App'd	GD
Date	12-10-17	Date	12-10-17	Date	12-10-17

Status

Approved (Level 3)

Scale

1:500

Sheet size

A3

DRG. NO.


24.2---160-001

Rev.

-

© Crown Copyright and database right
2017. Ordnance Survey 100019520.

Key

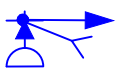-  Traffic signal equipment mounted on a 3.3m tall traffic signal pole
-  Traffic Signal Controller (W73cmxD43cmx H116cm) and Feeder Pillar
-  Grey Tactile Paving at Controlled Crossing
-  Buff Tactile Paving at Uncontrolled Crossing