
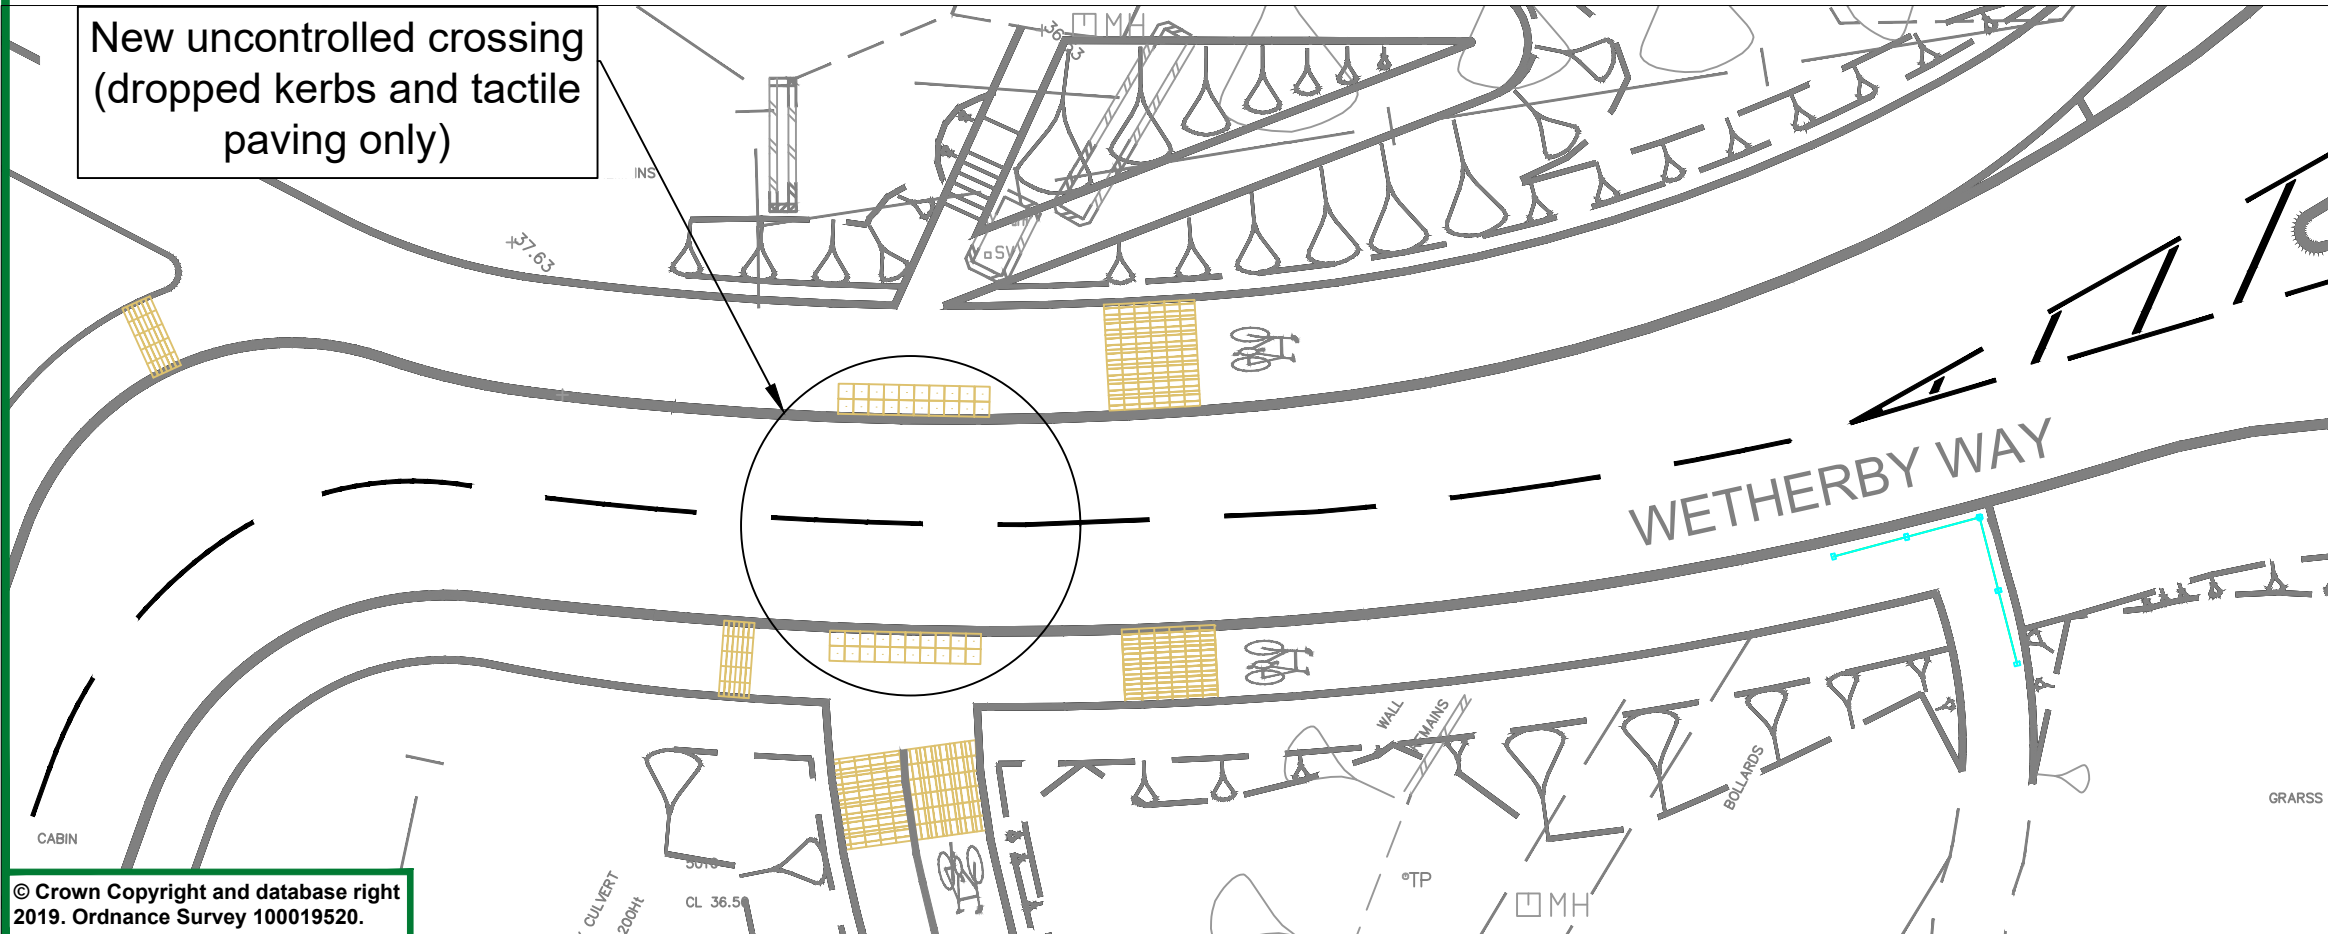


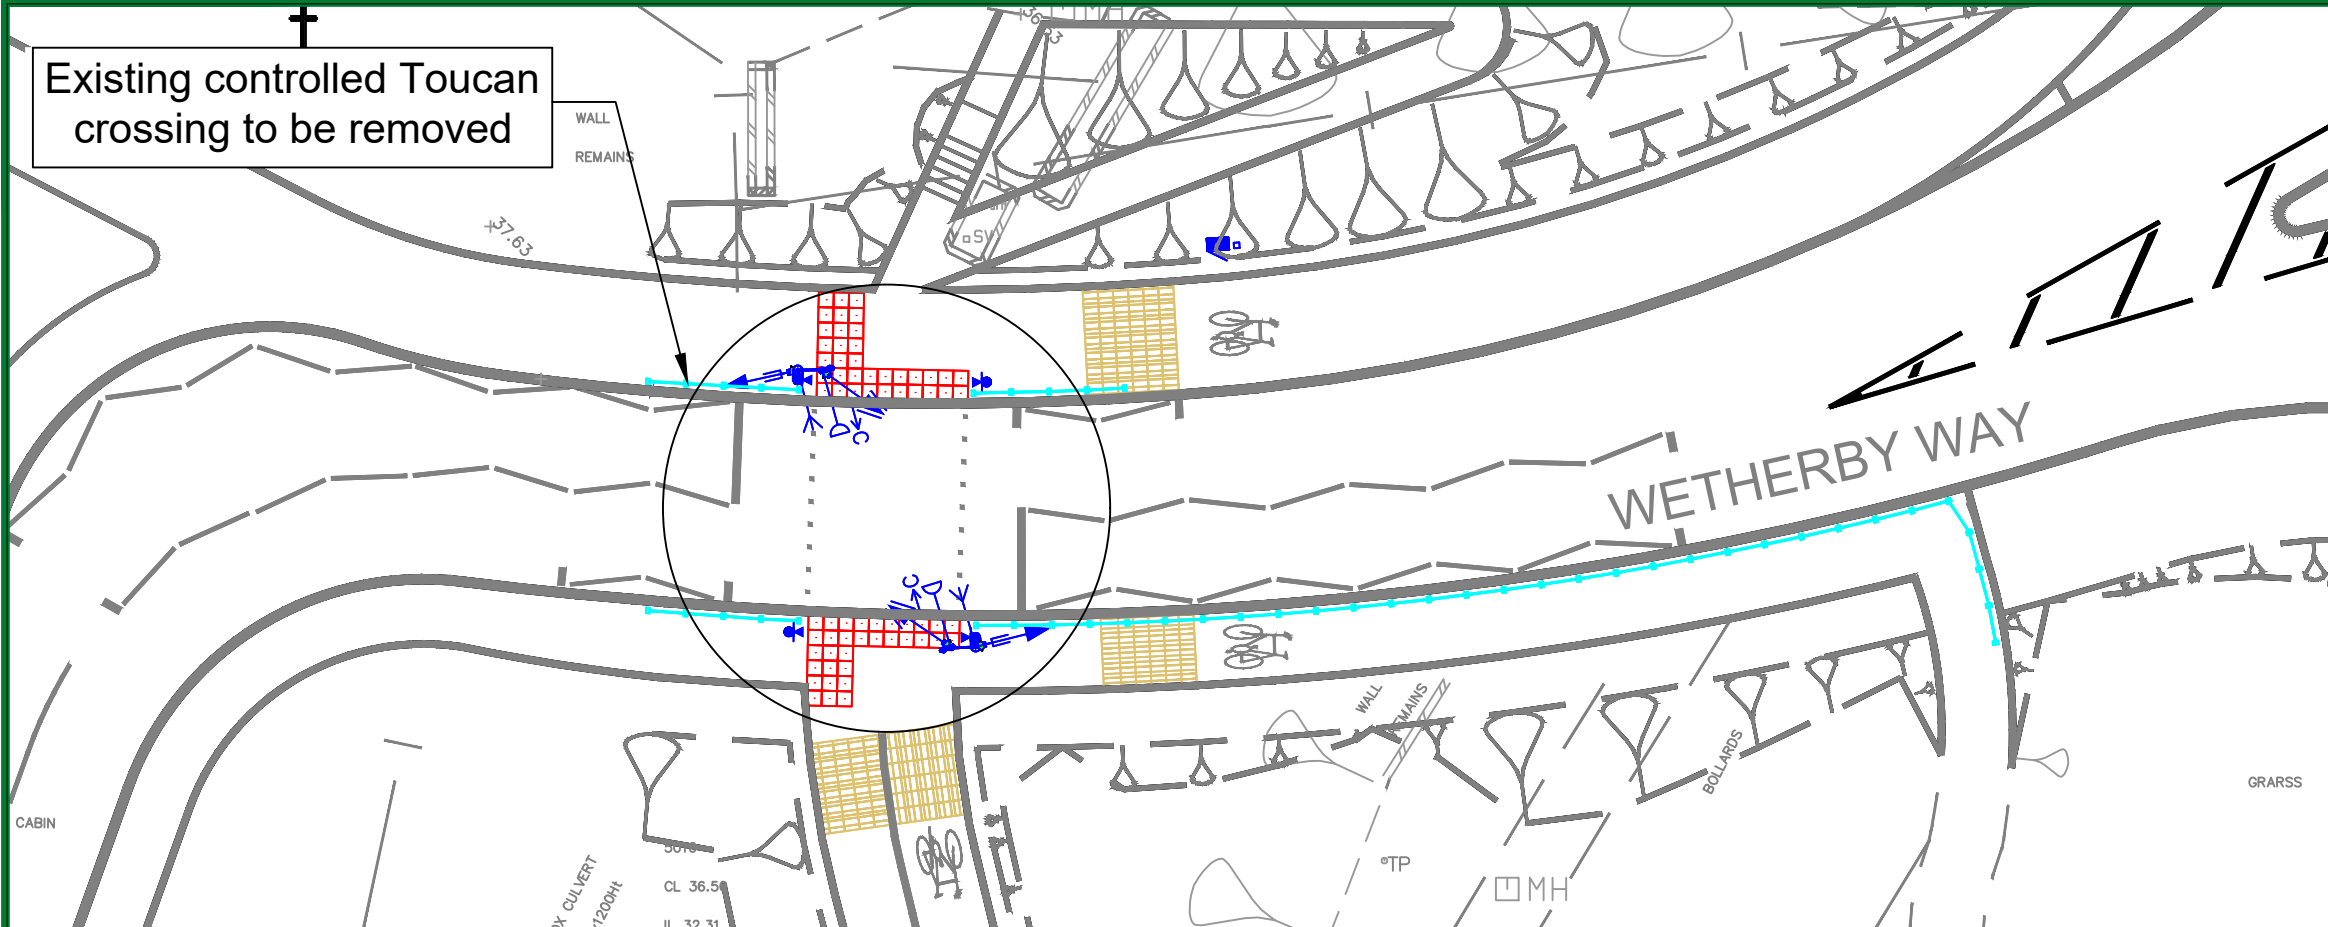

© Crown Copyright and database right
2019. Ordnance Survey 100019520.

10mm 50mm 100mm 150mm

This plot was produced from a digital source so may not be at true scale. It is the recipient's responsibility to confirm its accuracy.

NOTES

REV	DRN	AMENDMENT	DATE
-----	-----	-----------	------



Design Services
Environment Services, Communities
Shire Hall Post Room
Warwick
CV34 4SP
Tel : 01926 410410
Web : www.warwickshire.gov.uk



C:\DesignServices\24.2\314\3 Drawings\3-01 AutoCAD\24.2---314-002.dwg

PROJECT	C48 - Wetherby Way, Stratford upon Avon Toucan Crossing
---------	--

TITLE	Consultation plan
-------	-------------------

Dwn	LV	Ck'd	GD	App'd	GD
Date	08-07-19	Date	08-07-19	Date	08-07-19

Status	Approved (Level 3)
--------	--------------------

Scale	1:200	Sheet size	A3
-------	-------	------------	----

DRG. NO.	24.2---314-002	Rev.	-
----------	----------------	------	---