


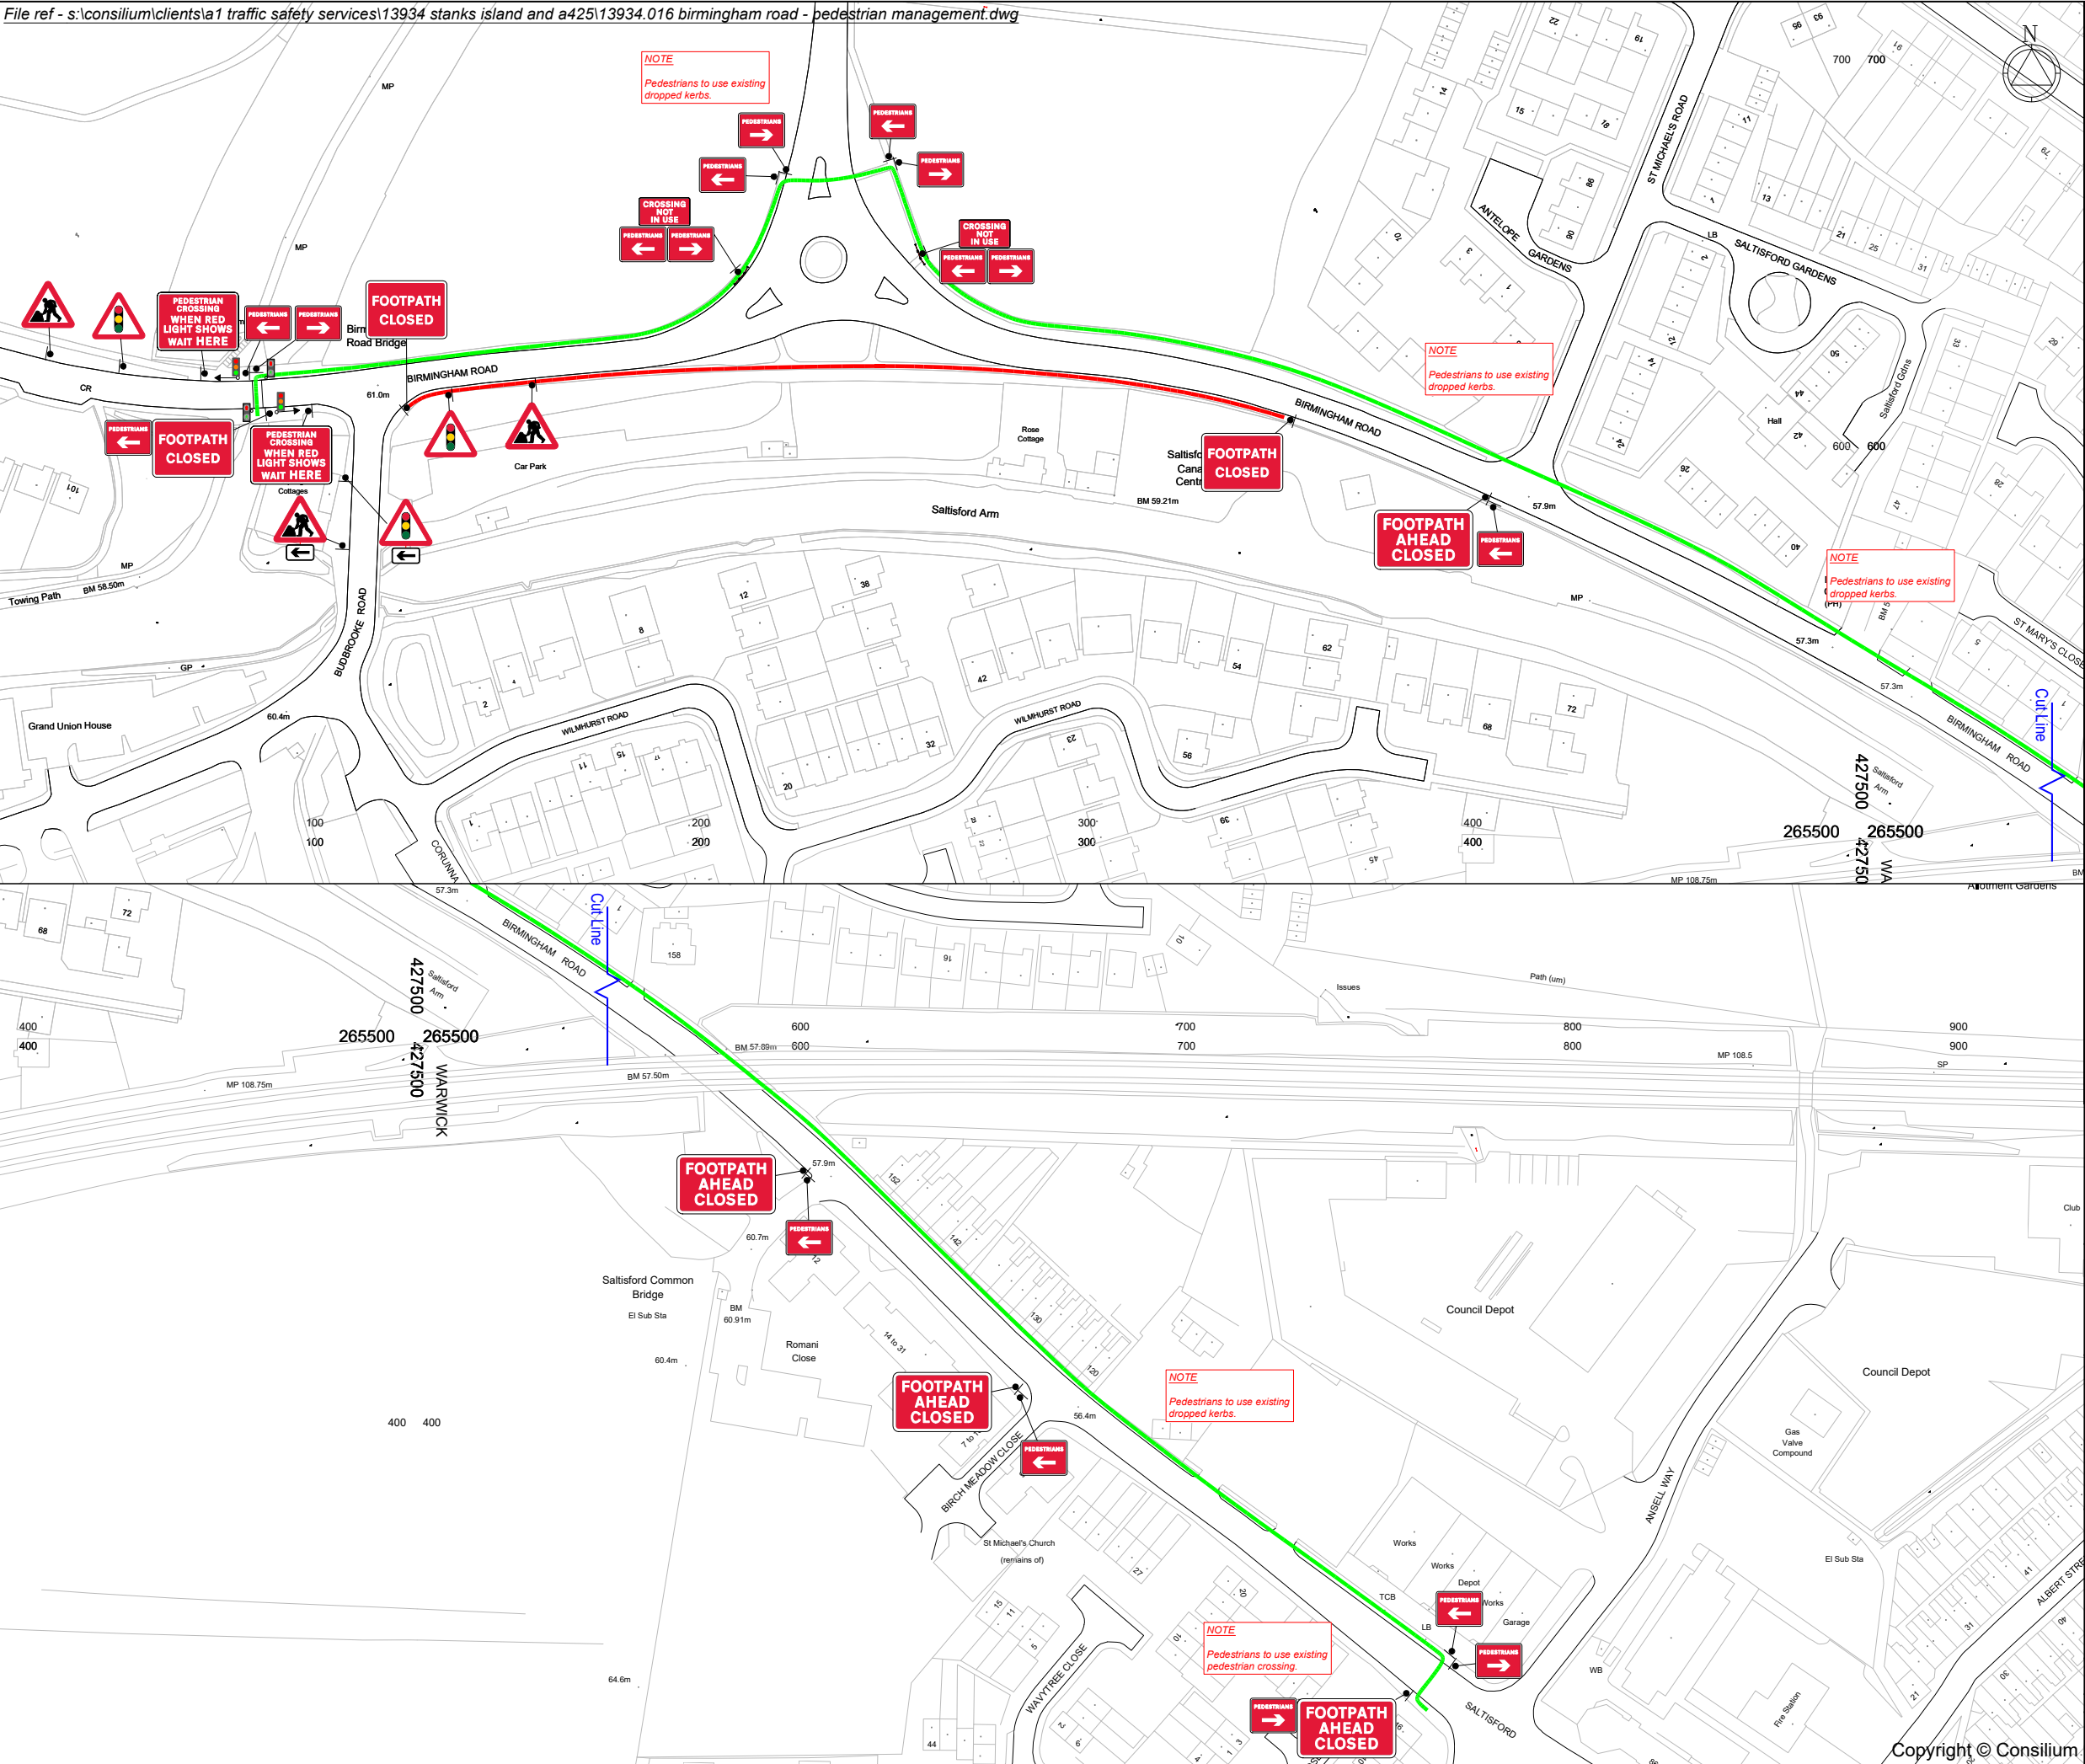

- KEY
- Pedestrian Barrier
 - Cone
 - Sign
 - Closed footpath
 - Traffic light head
 - Diversion route
 - Temporary pedestrian crossing

-	-	-	-	
Rev	Description	By	Chkd	Date
Revisions				
Client				
				
Project				
A425 BIRMINGHAM ROAD WARWICKSHIRE GRID REF: 426771, 265766				
Title				
PEDESTRIAN MANAGEMENT				
				
409 Tyburn Road, Birmingham, B24 8HJ - 0121 328 7266 info@consilium-ts.co.uk - www.consilium-ts.co.uk				
Design: SM		Drawn: AG		Chkd: SM
Date: 12/09/19		Date: 12/09/19		Date: 12/09/19
Scale: N.T.S. @ A3		Status: PROPOSED		
Drawing No				Rev:
13934.016				