


Scale 1-500

KEY

- N19/N2 Footpath Temporarily Closed.
- Suggested Alternative Route During Closure.
- Unaffected Public Footpath.

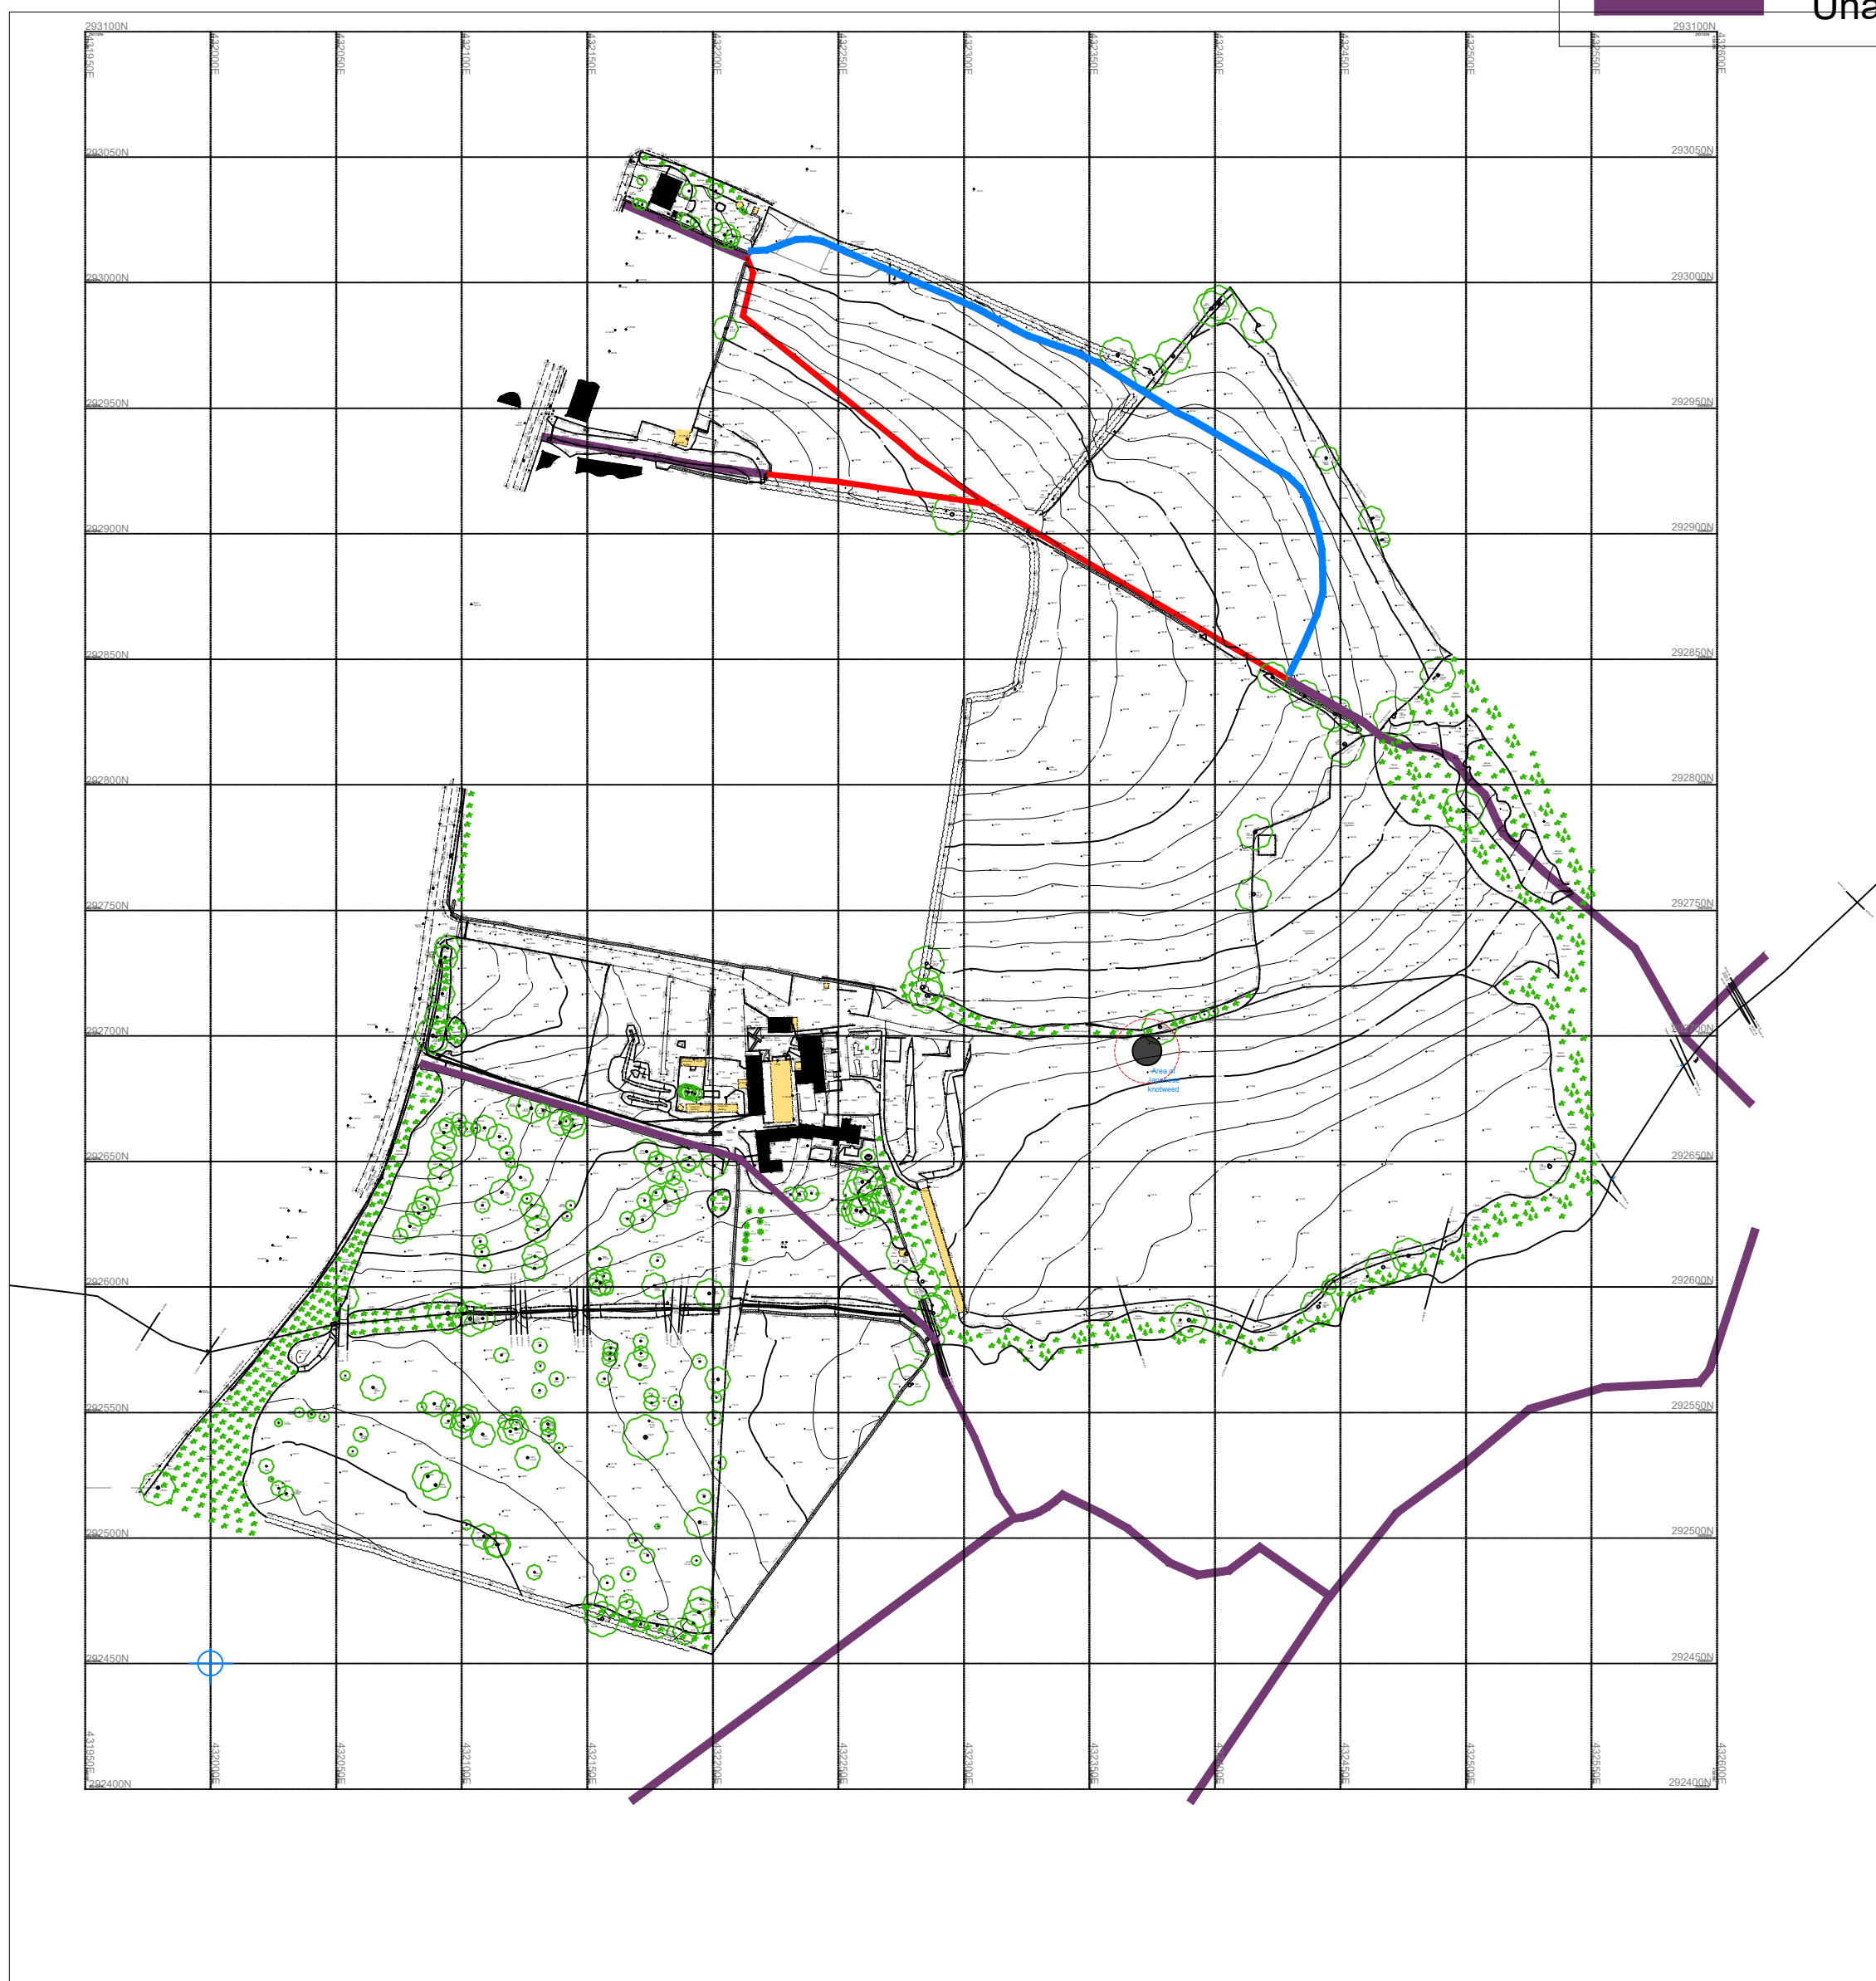

Scale 1-2500

Rev A 24/09/20 Red line increase and building omitted


COUNTRYSIDE
 Places People Love
 Countryside Properties (UK) Limited
 Partnerships Midlands
 110 Wolverhampton Interchange
 Railway Drive
 Wolverhampton WV1 1LD
 Tel: 01902 230020
 www.countryside-properties.com

site: **Plough Hill Golf Centre Nuneaton**
 title: **Public Footpath N19/N2 Diversion Plan - Phase 2 Topographical Survey**

scale: **1:500** drawn by: **RH**
 date: **September 2020** checked:

drawing no: **SKM34-PFD-TGS-11**
 sheet no: **Sheet 1** revision: **A**