


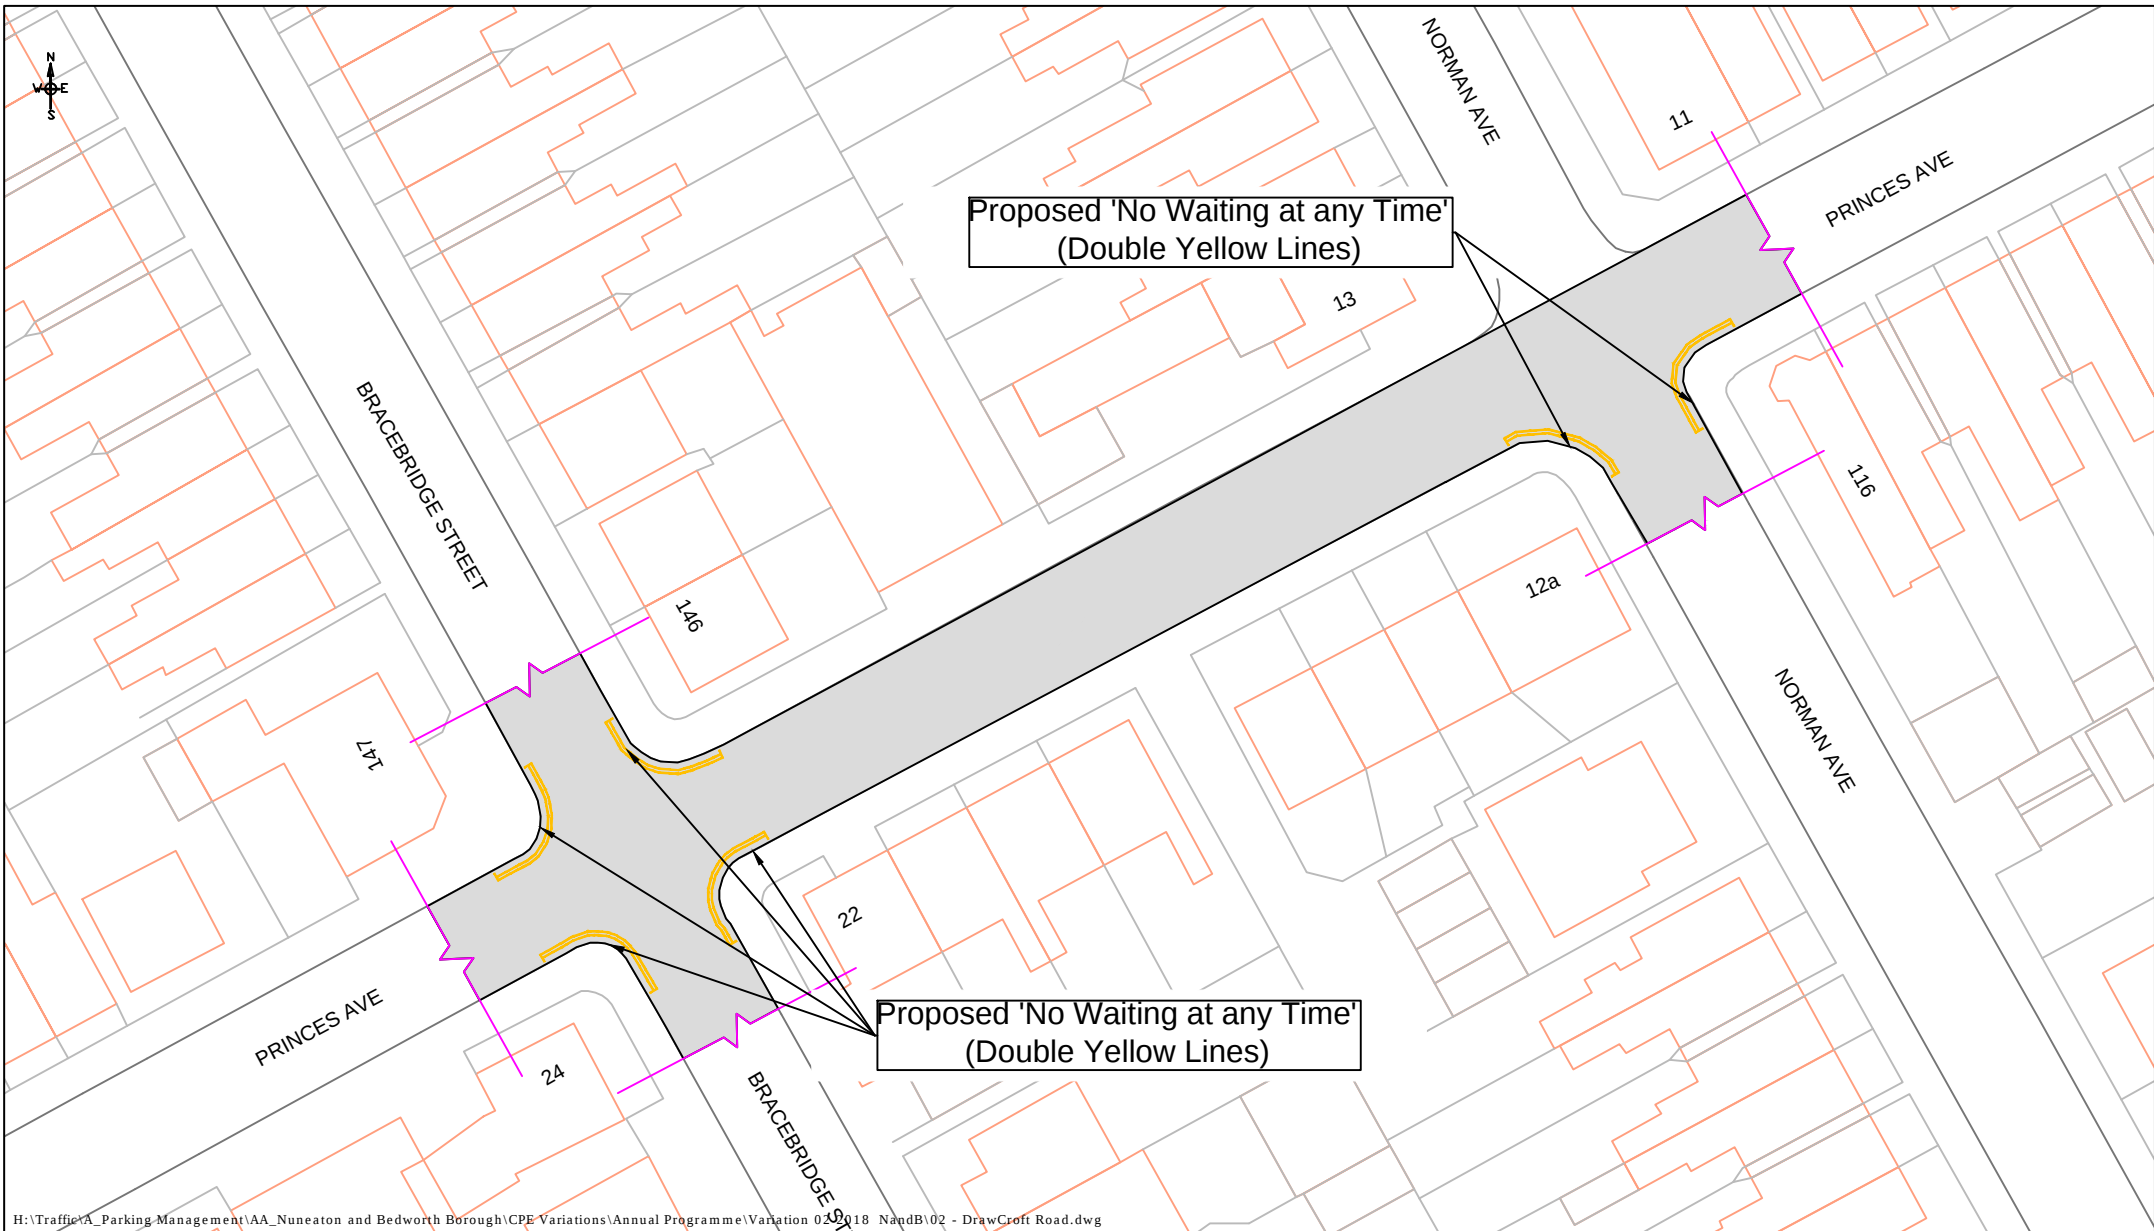

H:\Traffic\A_Parking Management\AA_Nuneaton and Bedworth Borough\CPE Variations\Annual Programme\Variation 02 2018 NandB\02 - Draw\Croft Road.dwg



Warwickshire
County Council
TRANSPORT
AND ECONOMY

Traffic & Road Safety
Communities, Shire Hall Post Room
Warwick, CV34 4SP
Tel : 01926 410410

All other existing Parking
restrictions will remain the same.

Based on Ordnance Survey mapping with the permission of the Controller of HMSO
© Crown Copyright and database right 2011. Ordnance Survey 100019520.
All rights reserved.
Unauthorised reproduction infringes copyright and may lead to prosecution or civil proceedings.
Warwickshire County Council.

REV	DATE	BY	CHK	AMENDMENT
-	--/--	-	-	-
-	--/--	-	-	-
-	--/--	-	-	-
-	--/--	-	-	-

Drawing title
Nuneaton Princes Ave, Norman Ave & Bracebridge St Junctions Proposed ' No Waiting at any Time' (Double Yellow Lines)
Project title
Nuneaton CPE - Variation 2 (2018)

Drawn by	Checked by
MAL	GP
Date	
03 July 2018	
Scale	
1:500 @ A4_L	
Drawing number	
TR10828-03	

www.warwickshire.gov.uk
<mailto:communities@warwickshire.gov.uk>