


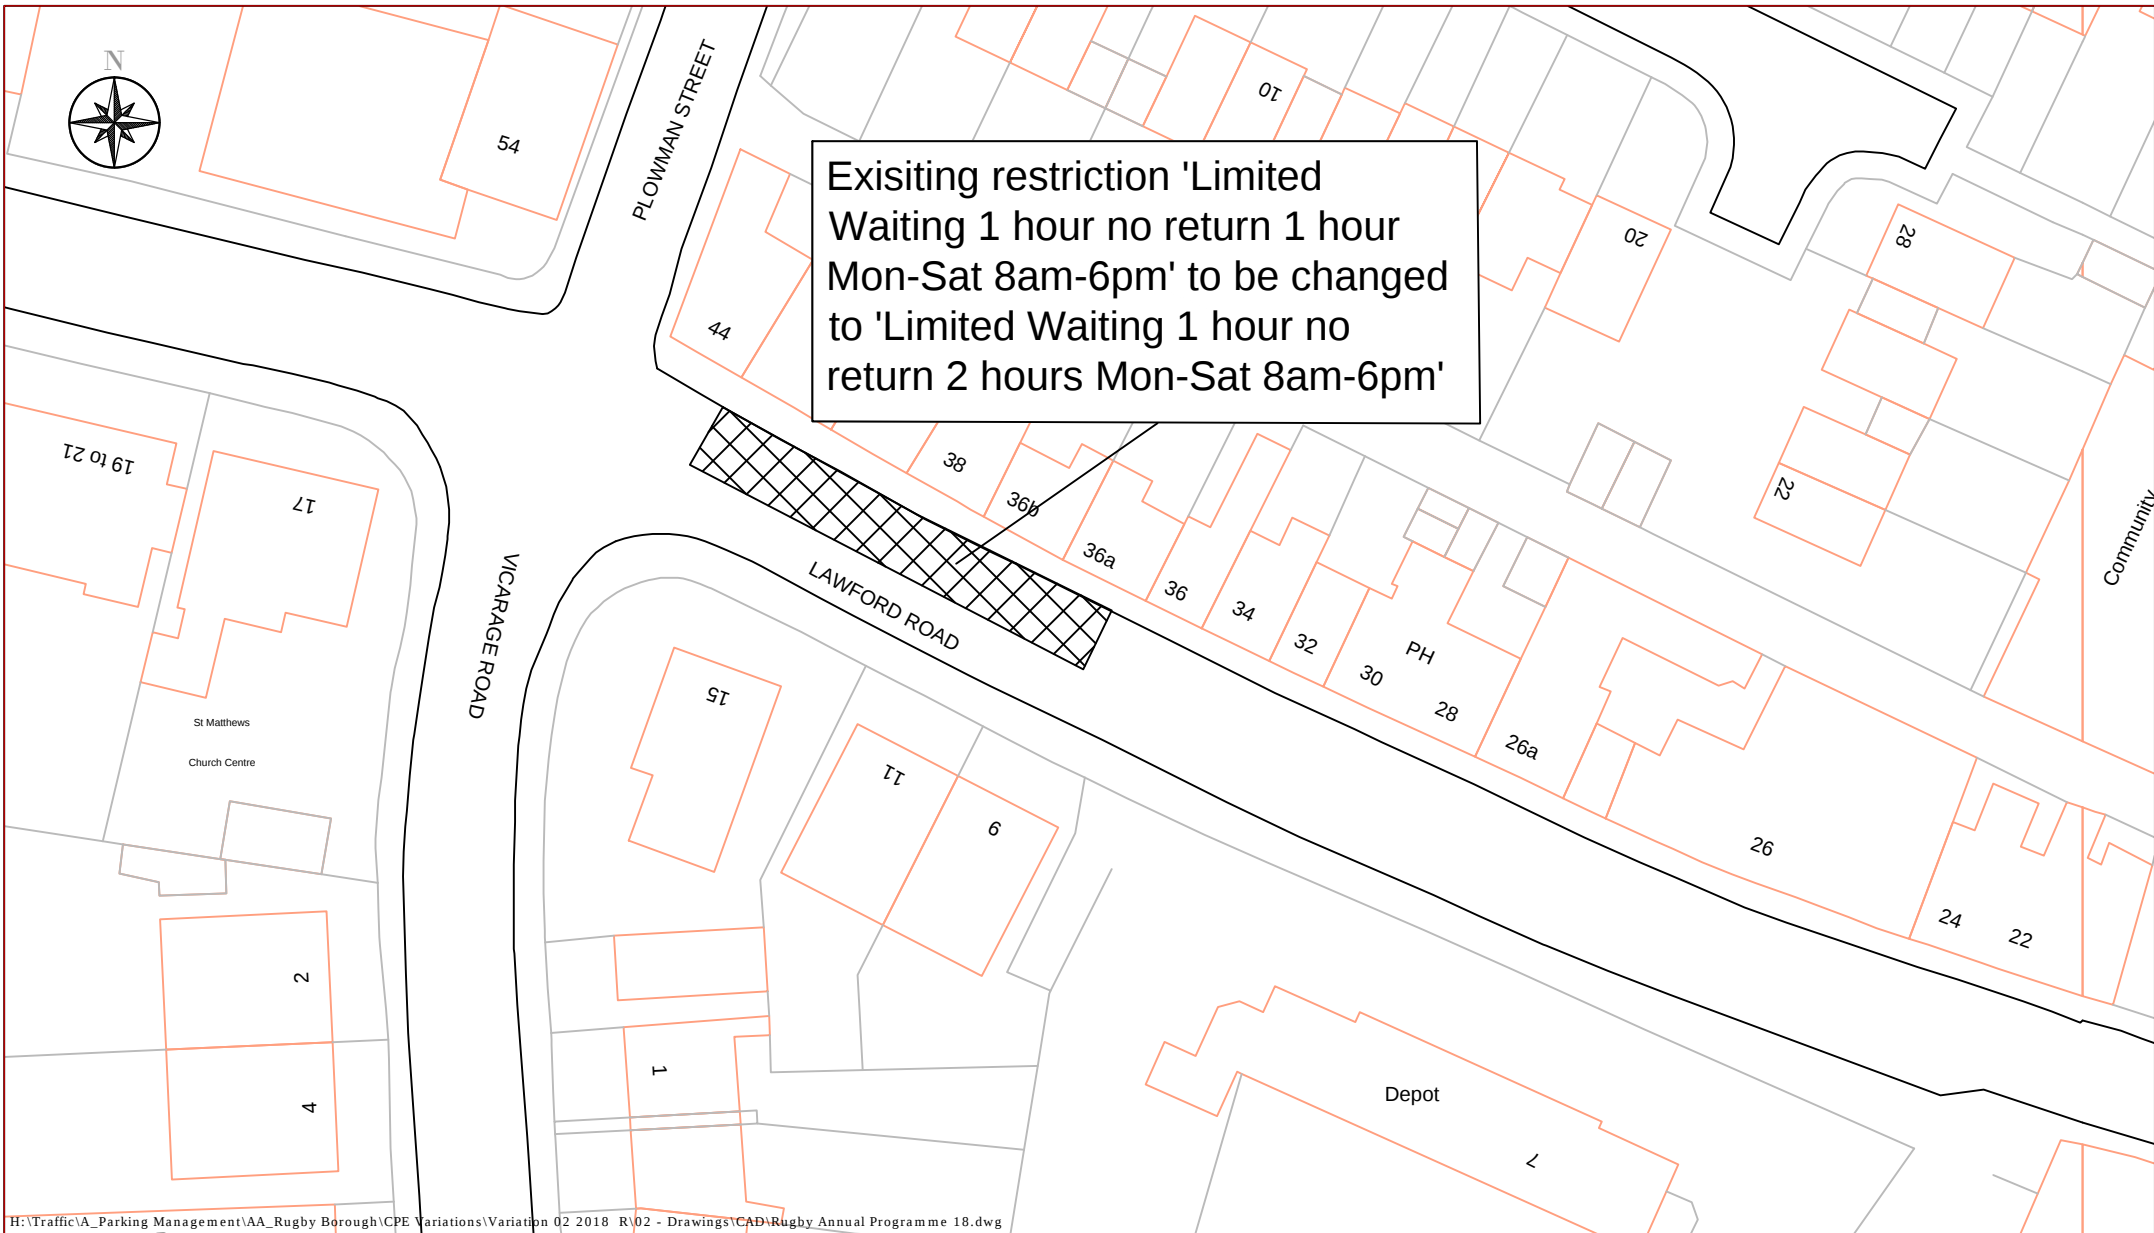

H:\Traffic\A_Parking Management\AA_Rugby Borough\CPE Variations\Variation 02 2018 R\02 - Drawings\CAD\Rugby Annual Programme 18.dwg



Warwickshire
County Council
TRANSPORT
AND ECONOMY

Traffic & Road Safety
Communities, Shire Hall Post Room
Warwick, CV34 4SP
Tel : 01926 410410

NOTES

Based on Ordnance Survey mapping with the permission of the Controller of HMSO © Crown Copyright and database right 2011. Ordnance Survey 100019520. All rights reserved.
Unauthorised reproduction infringes copyright and may lead to prosecution or civil proceedings.
Warwickshire County Council.

REV	DATE	BY	CHK	AMENDMENT
-	--/--	-	-	-
-	--/--	-	-	-
-	--/--	-	-	-
-	--/--	-	-	-
-	--/--	-	-	-

Drawing title

Lawford Road
Rugby
Change to 'no return' time
for Limited Waiting restrictions

Project title

CPE Rugby - Variation 2 (2018)

Drawn by

JW

Date

28 March 2018

Scale

NTS @ A4_L

Drawing number

TP/10733

www.warwickshire.gov.uk
<mailto:communities@warwickshire.gov.uk>