


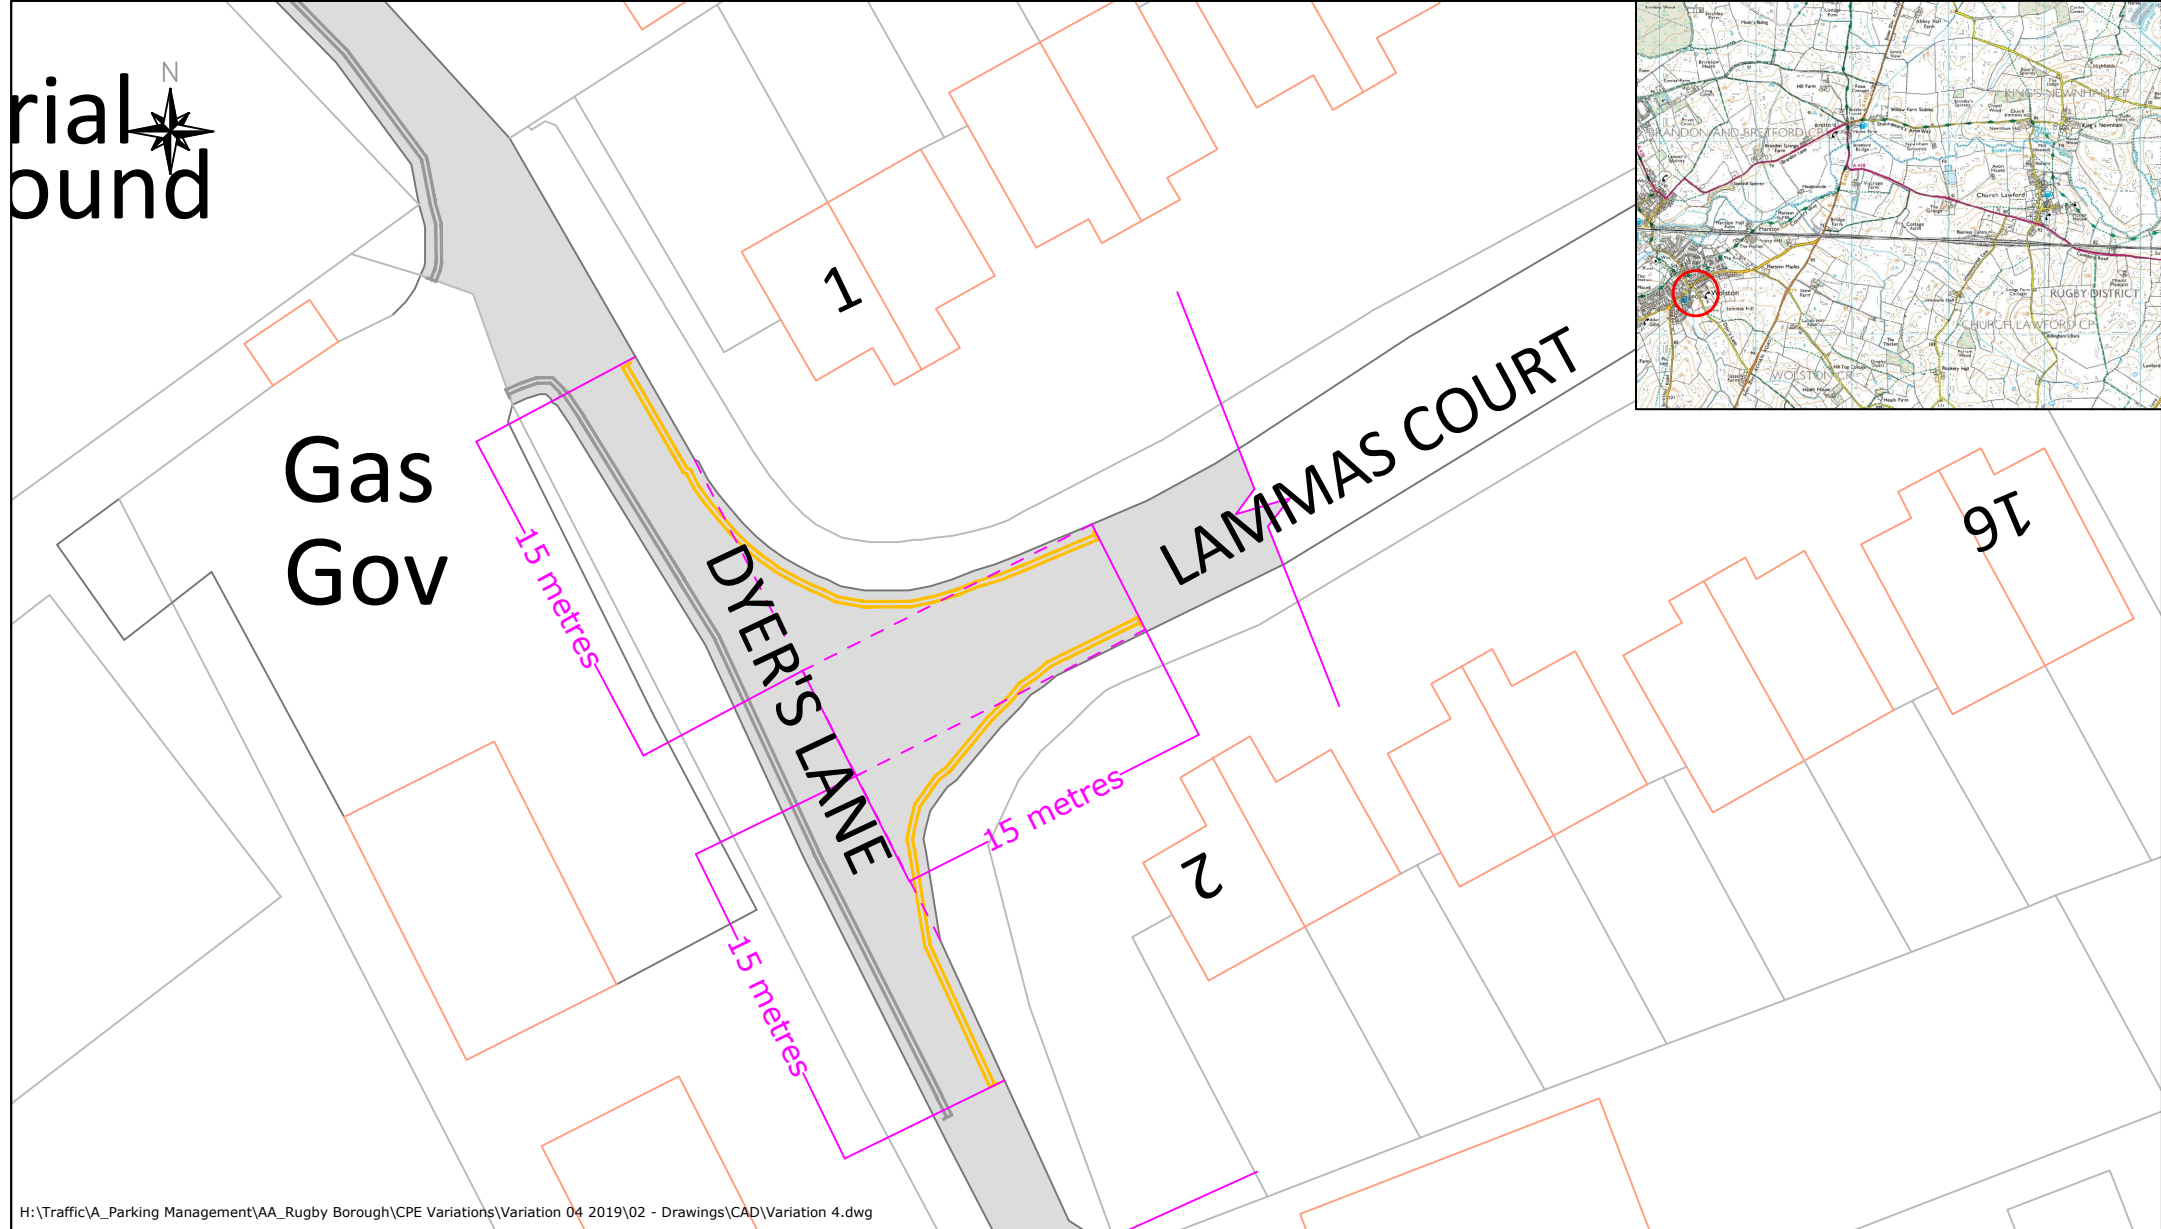

H:\Traffic\A_Parking Management\AA_Rugby Borough\CPE Variations\Variation 04 2019\02 - Drawings\CAD\Variation 4.dwg



Traffic & Road Safety
Communities, Shire Hall Post Room
Warwick, CV34 4SP
Tel : 01926 410410

NOTES

Based on Ordnance Survey mapping with the permission of the Controller of HMSO
© Crown Copyright and database right 2018. Ordnance Survey 100019520.
All rights reserved.
Unauthorised reproduction infringes copyright and may lead to prosecution or civil proceedings.
Warwickshire County Council.

REV	DATE	BY	CHK	AMENDMENT
-	--/--	-	-	-
-	--/--	-	-	-
-	--/--	-	-	-
-	--/--	-	-	-
-	--/--	-	-	-

Drawing title	Drawn by	Checked by
No Waiting at any Time Proposed Restrictions Lammas Court Wolston	BD	JR
	Date	11 November 2019
	Scale	NTS @ A4_L
Project title	Drawing number	
Rugby CPE Variation 4	TR/11098-04	