


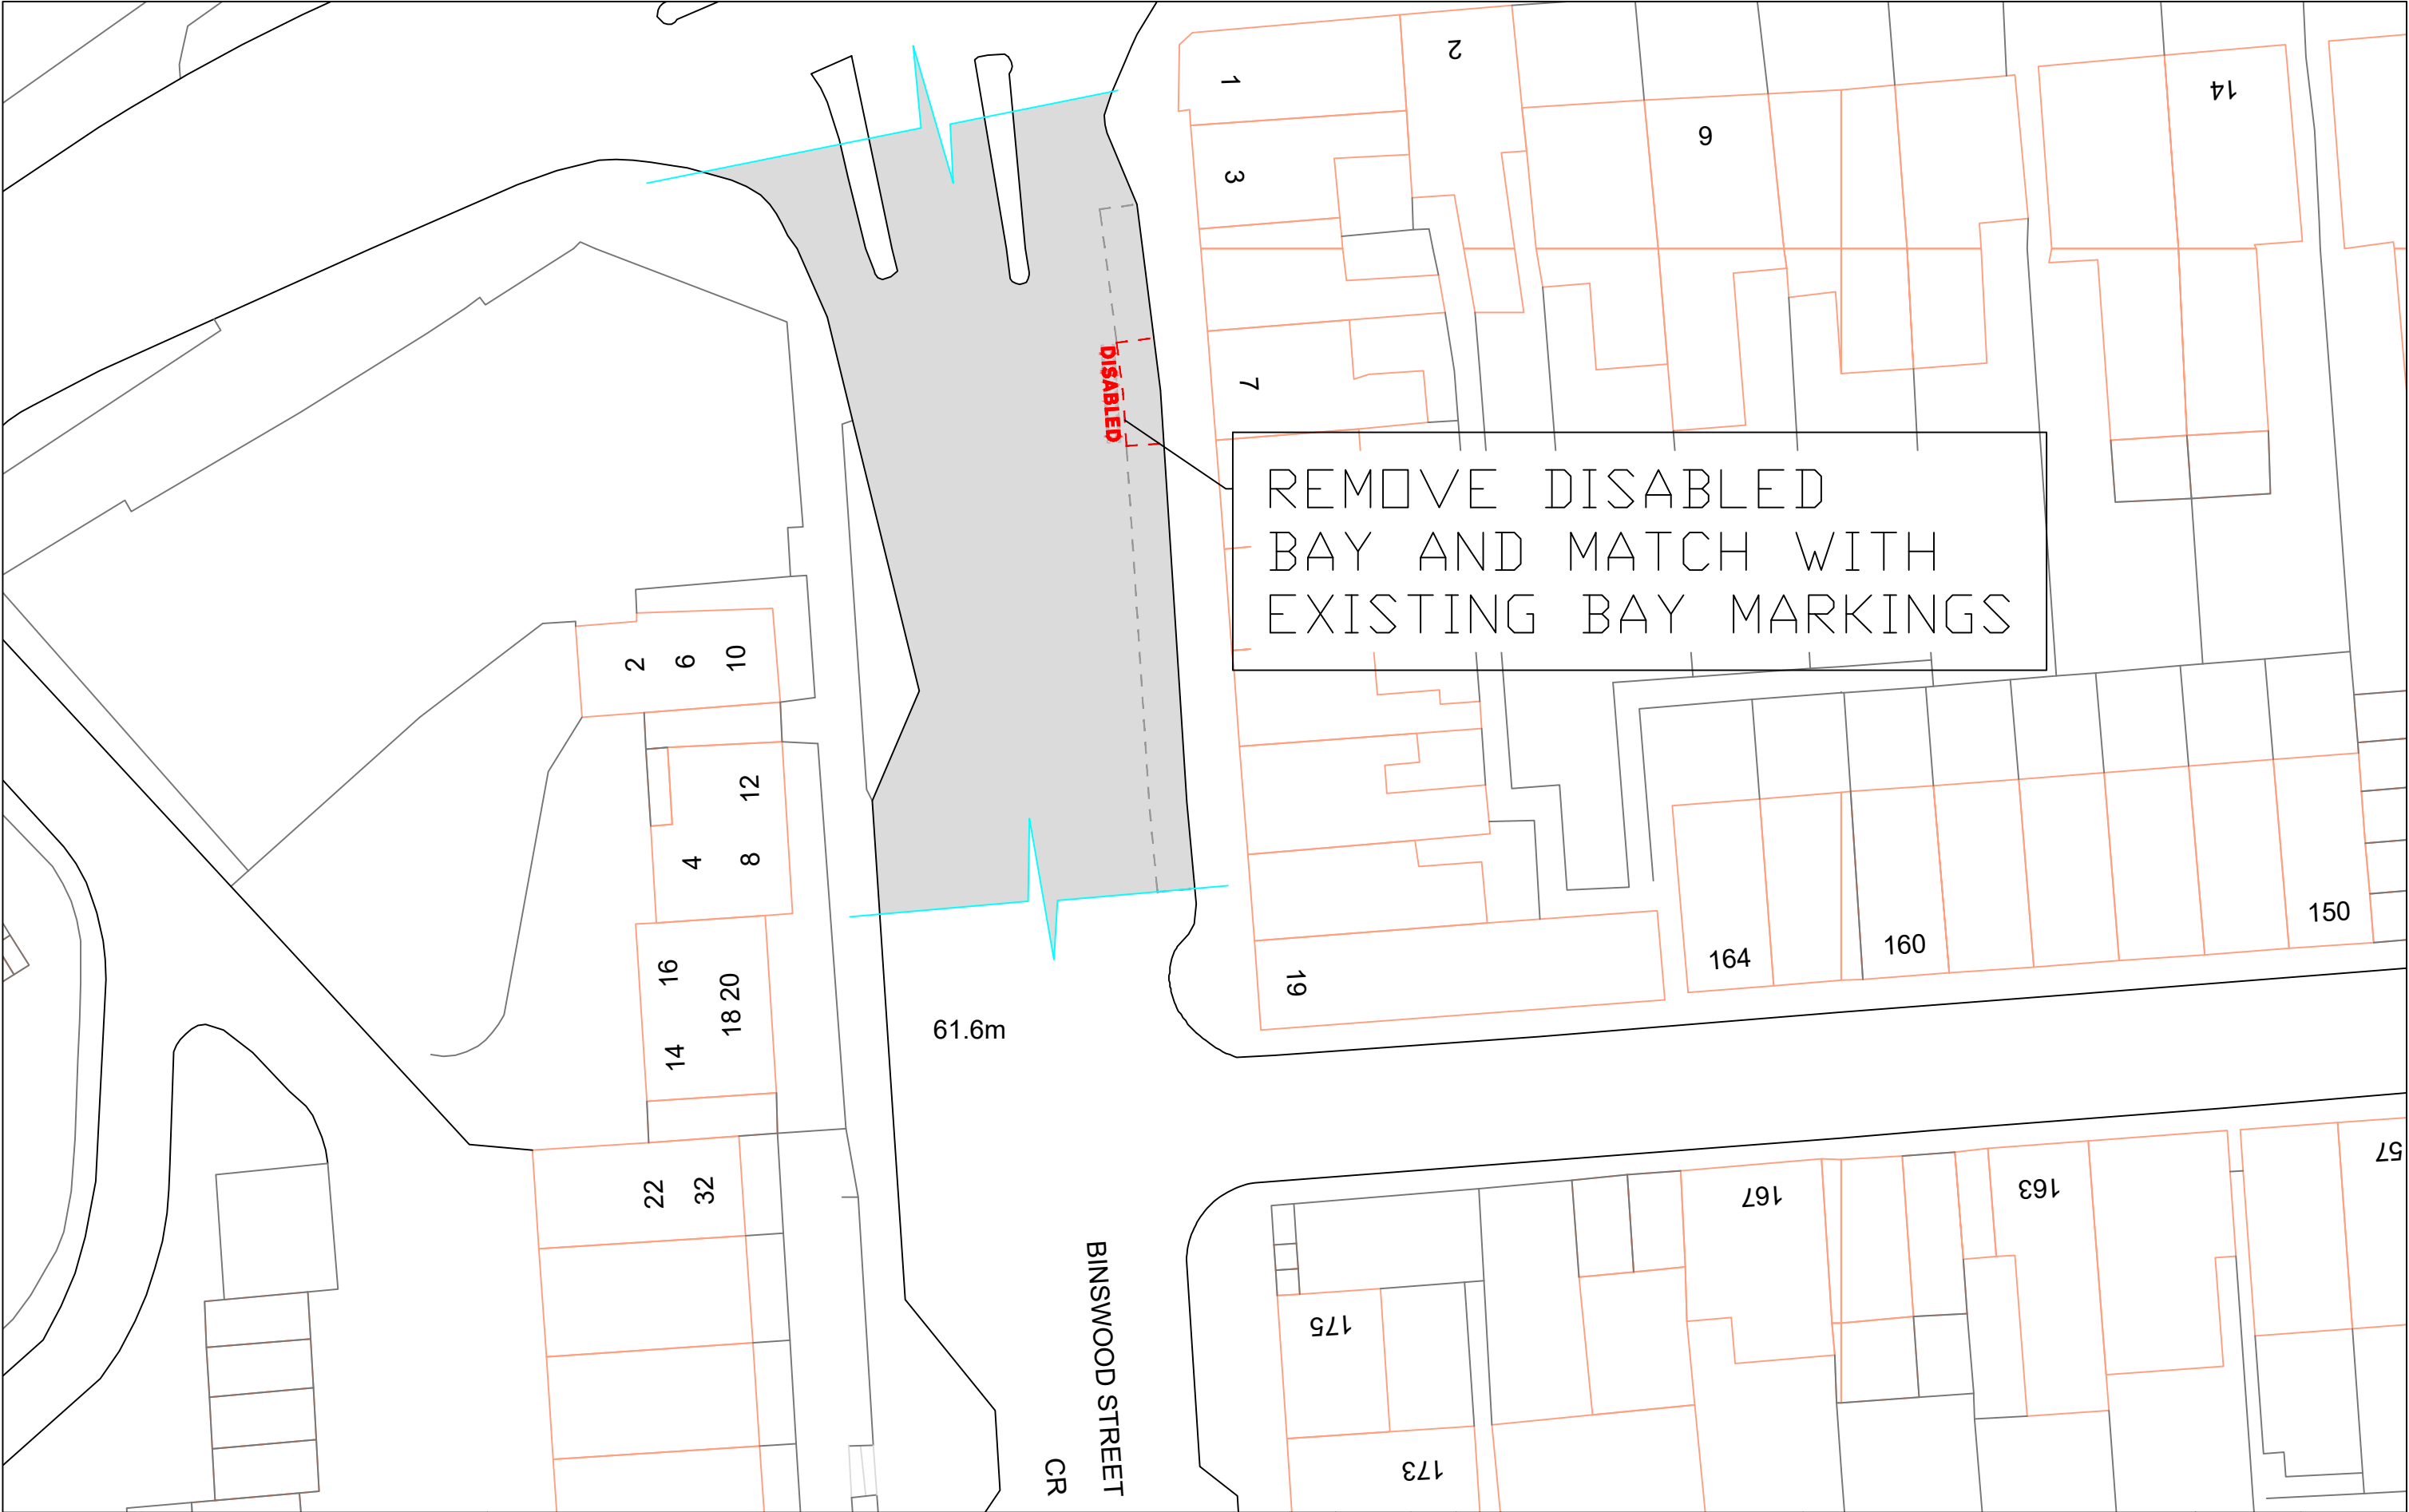

 Warwickshire County Council TRANSPORT AND ECONOMY www.warwickshire.gov.uk mailto:communities@warwickshire.gov.uk Traffic & Road Safety Communities, Shire Hall Post Room Warwick, CV34 4SP Tel : 01926 410410	NOTES	H:\Traffic\A_Parking Management\AA_Warwick District\CPE Variations\V6\Warwick V6\Binswood Street\Binswood Street Disabled Bay.dwg Based on Ordnance Survey mapping with the permission of the Controller of HMSO © Crown Copyright and database right 2018. Ordnance Survey 100019520. All rights reserved. Unauthorised reproduction infringes copyright and may lead to prosecution or civil proceedings. Warwickshire County Council.	REV	DATE	BY	CHK	AMENDMENT	Drawing title BINSWOOD STREET LEAMINGTON SPA	Drawn by RO'C	Checked by JR
			-	--/--	-	-	-		Date 18 OCTOBER 2019	
			-	--/--	-	-	-	Scale NTS @ A3_L		
			-	--/--	-	-	-	Project title WARWICK VARIATION 6	Drawing number TR\11124 - 02	
			-	--/--	-	-	-			
			-	--/--	-	-	-			