


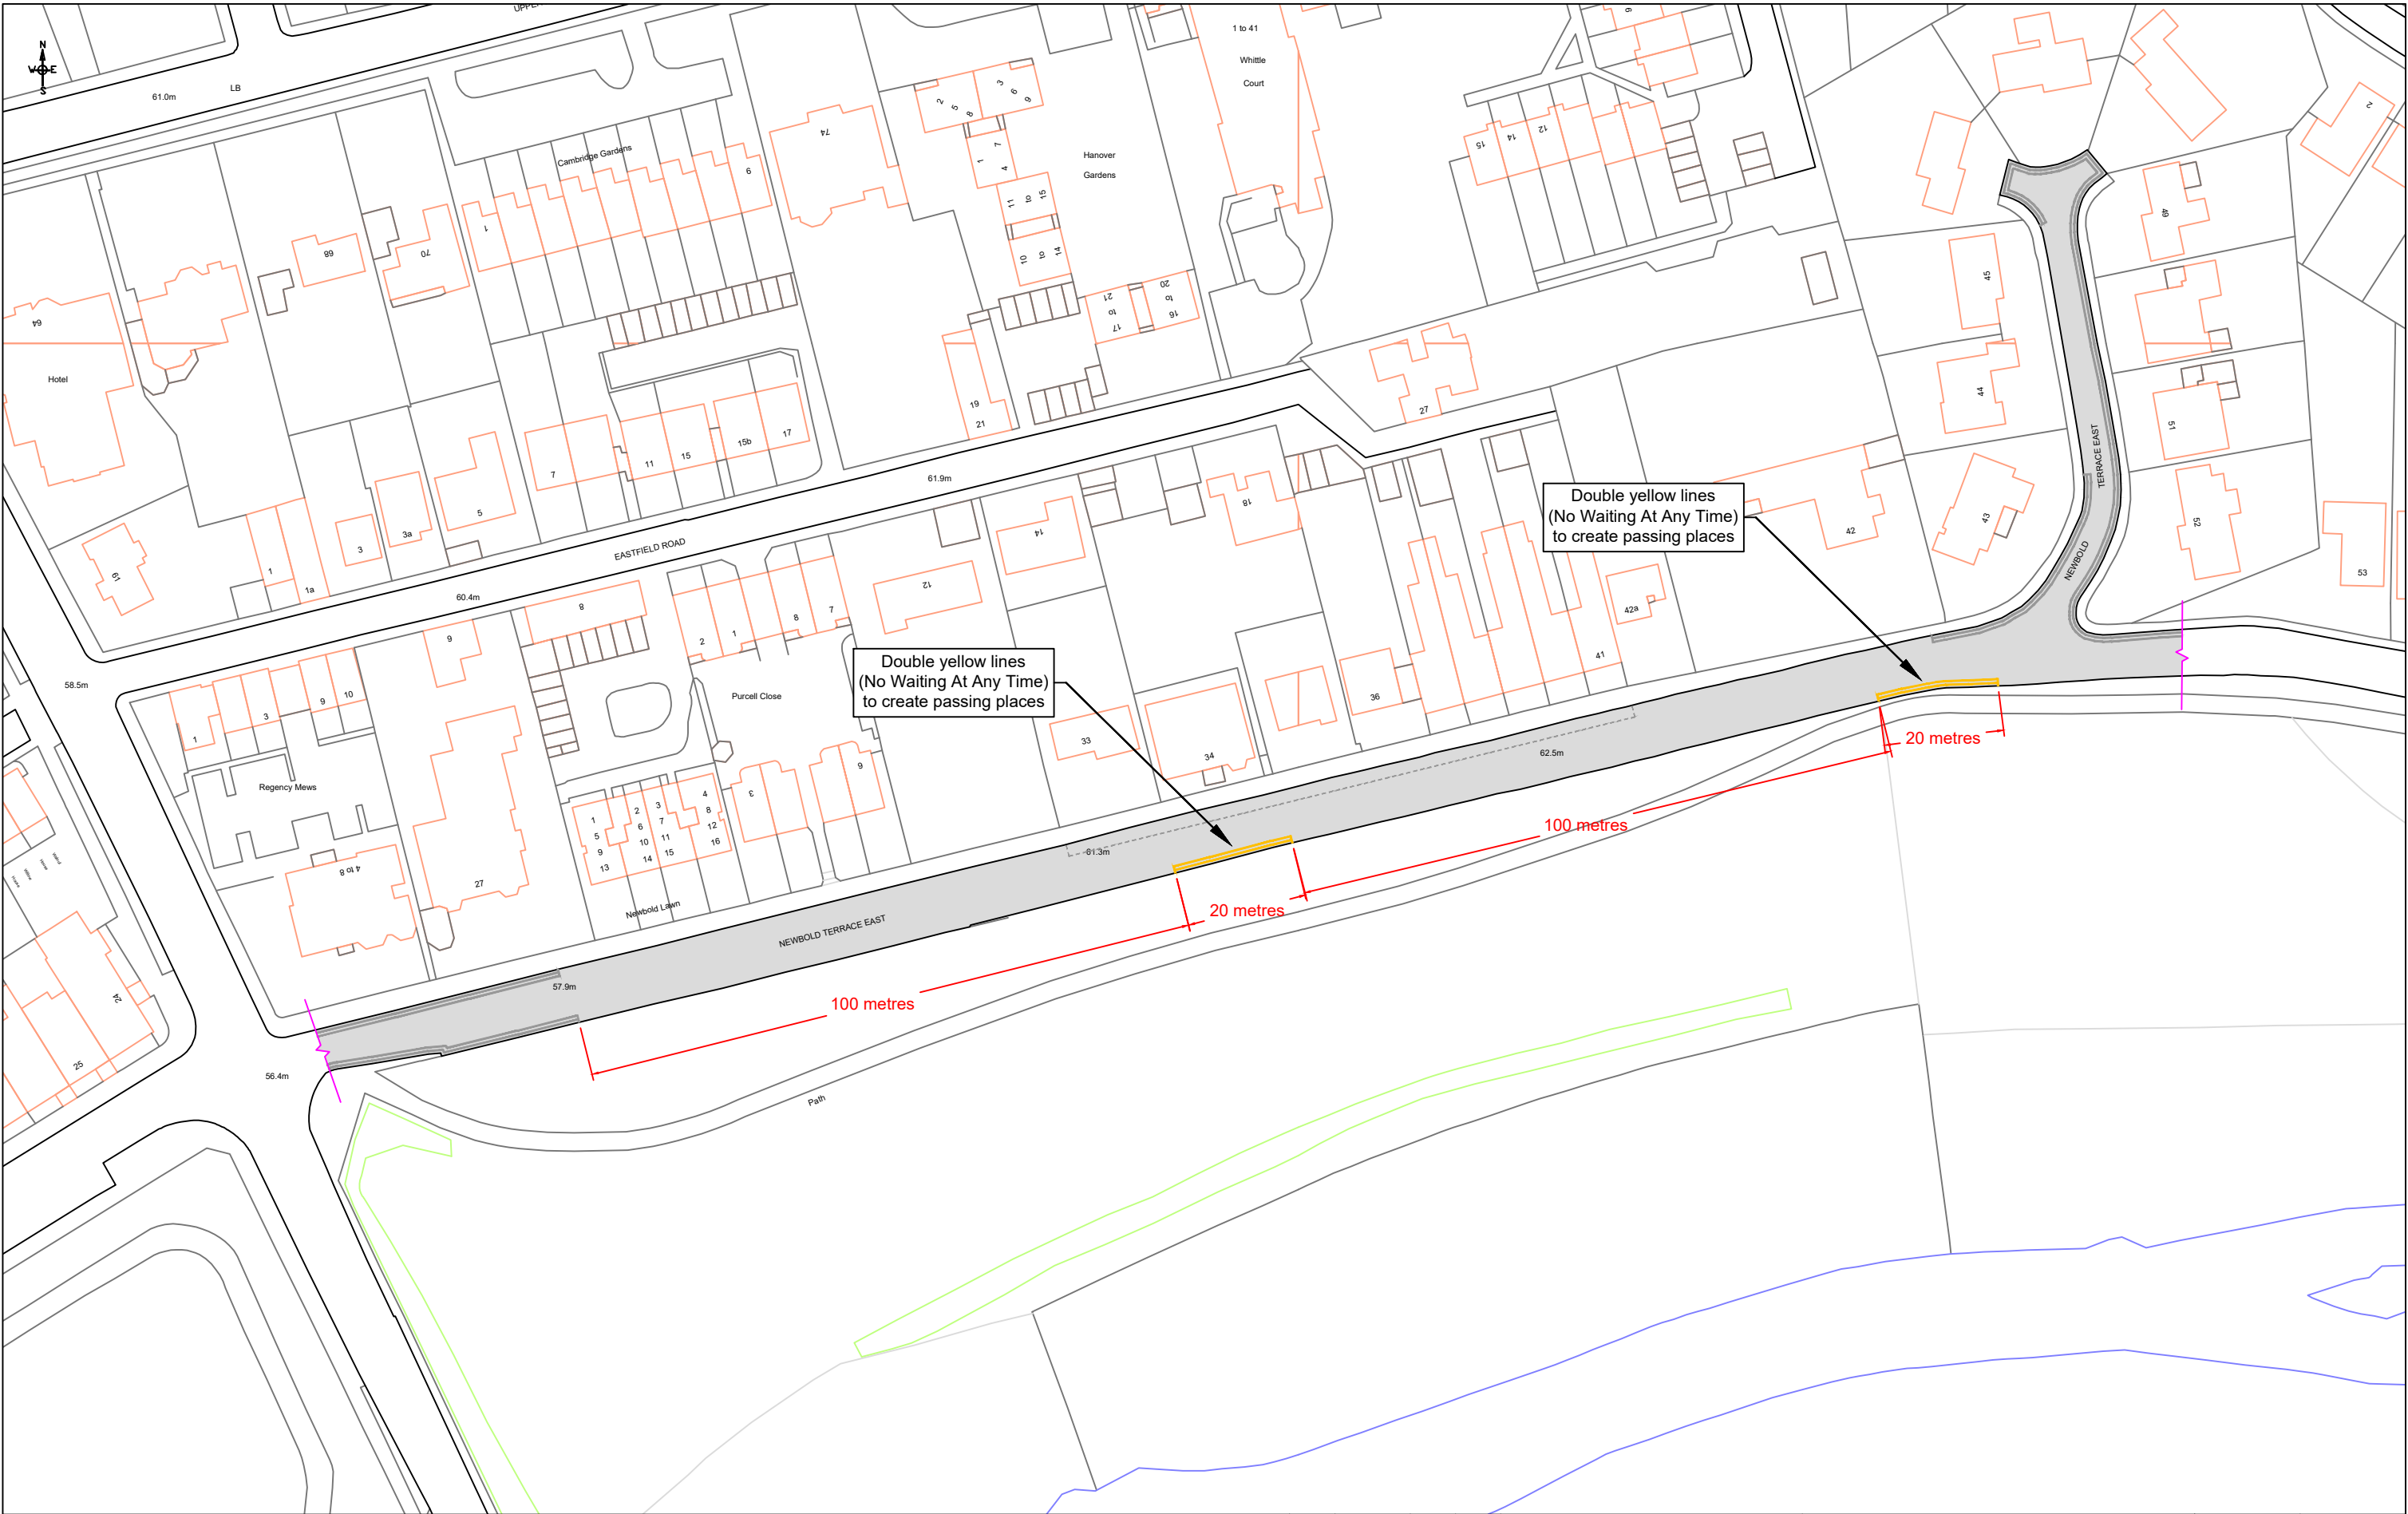



Warwickshire
County Council
TRANSPORT
AND ECONOMY

www.warwickshire.gov.uk
<mailto:communities@warwickshire.gov.uk>

Traffic & Road Safety
Communities,
Shire Hall Post Room
Warwick, CV34 4SP
Tel : 01926 410410

NOTES

H:\Traffic\A_Parking Management\AA_Warwick District\CPE Variations\V6\Warwick V6\Newbold Terrace East\Newbold Terrace East.dwg
Based on Ordnance Survey mapping with the permission of the Controller of HMSO
© Crown Copyright and database right 2018. Ordnance Survey 100019520.
All rights reserved.
Unauthorised reproduction infringes copyright and may lead to prosecution or civil proceedings.
Warwickshire County Council.

REV	DATE	BY	CHK	AMENDMENT
-	--/--/--	-	-	-
-	--/--/--	-	-	-
-	--/--/--	-	-	-
-	--/--/--	-	-	-
-	--/--/--	-	-	-

Drawing title

**Proposed Waiting Restrictions
Newbold Terrace East
Leamington Spa**

Project title

Warwick CPE Variation 6

Drawn by	Checked by
PM	JR
Date	
30 January 2020	
Scale	
1:1000 @ A3_L	
Drawing number	
TR\11124 - 21	