


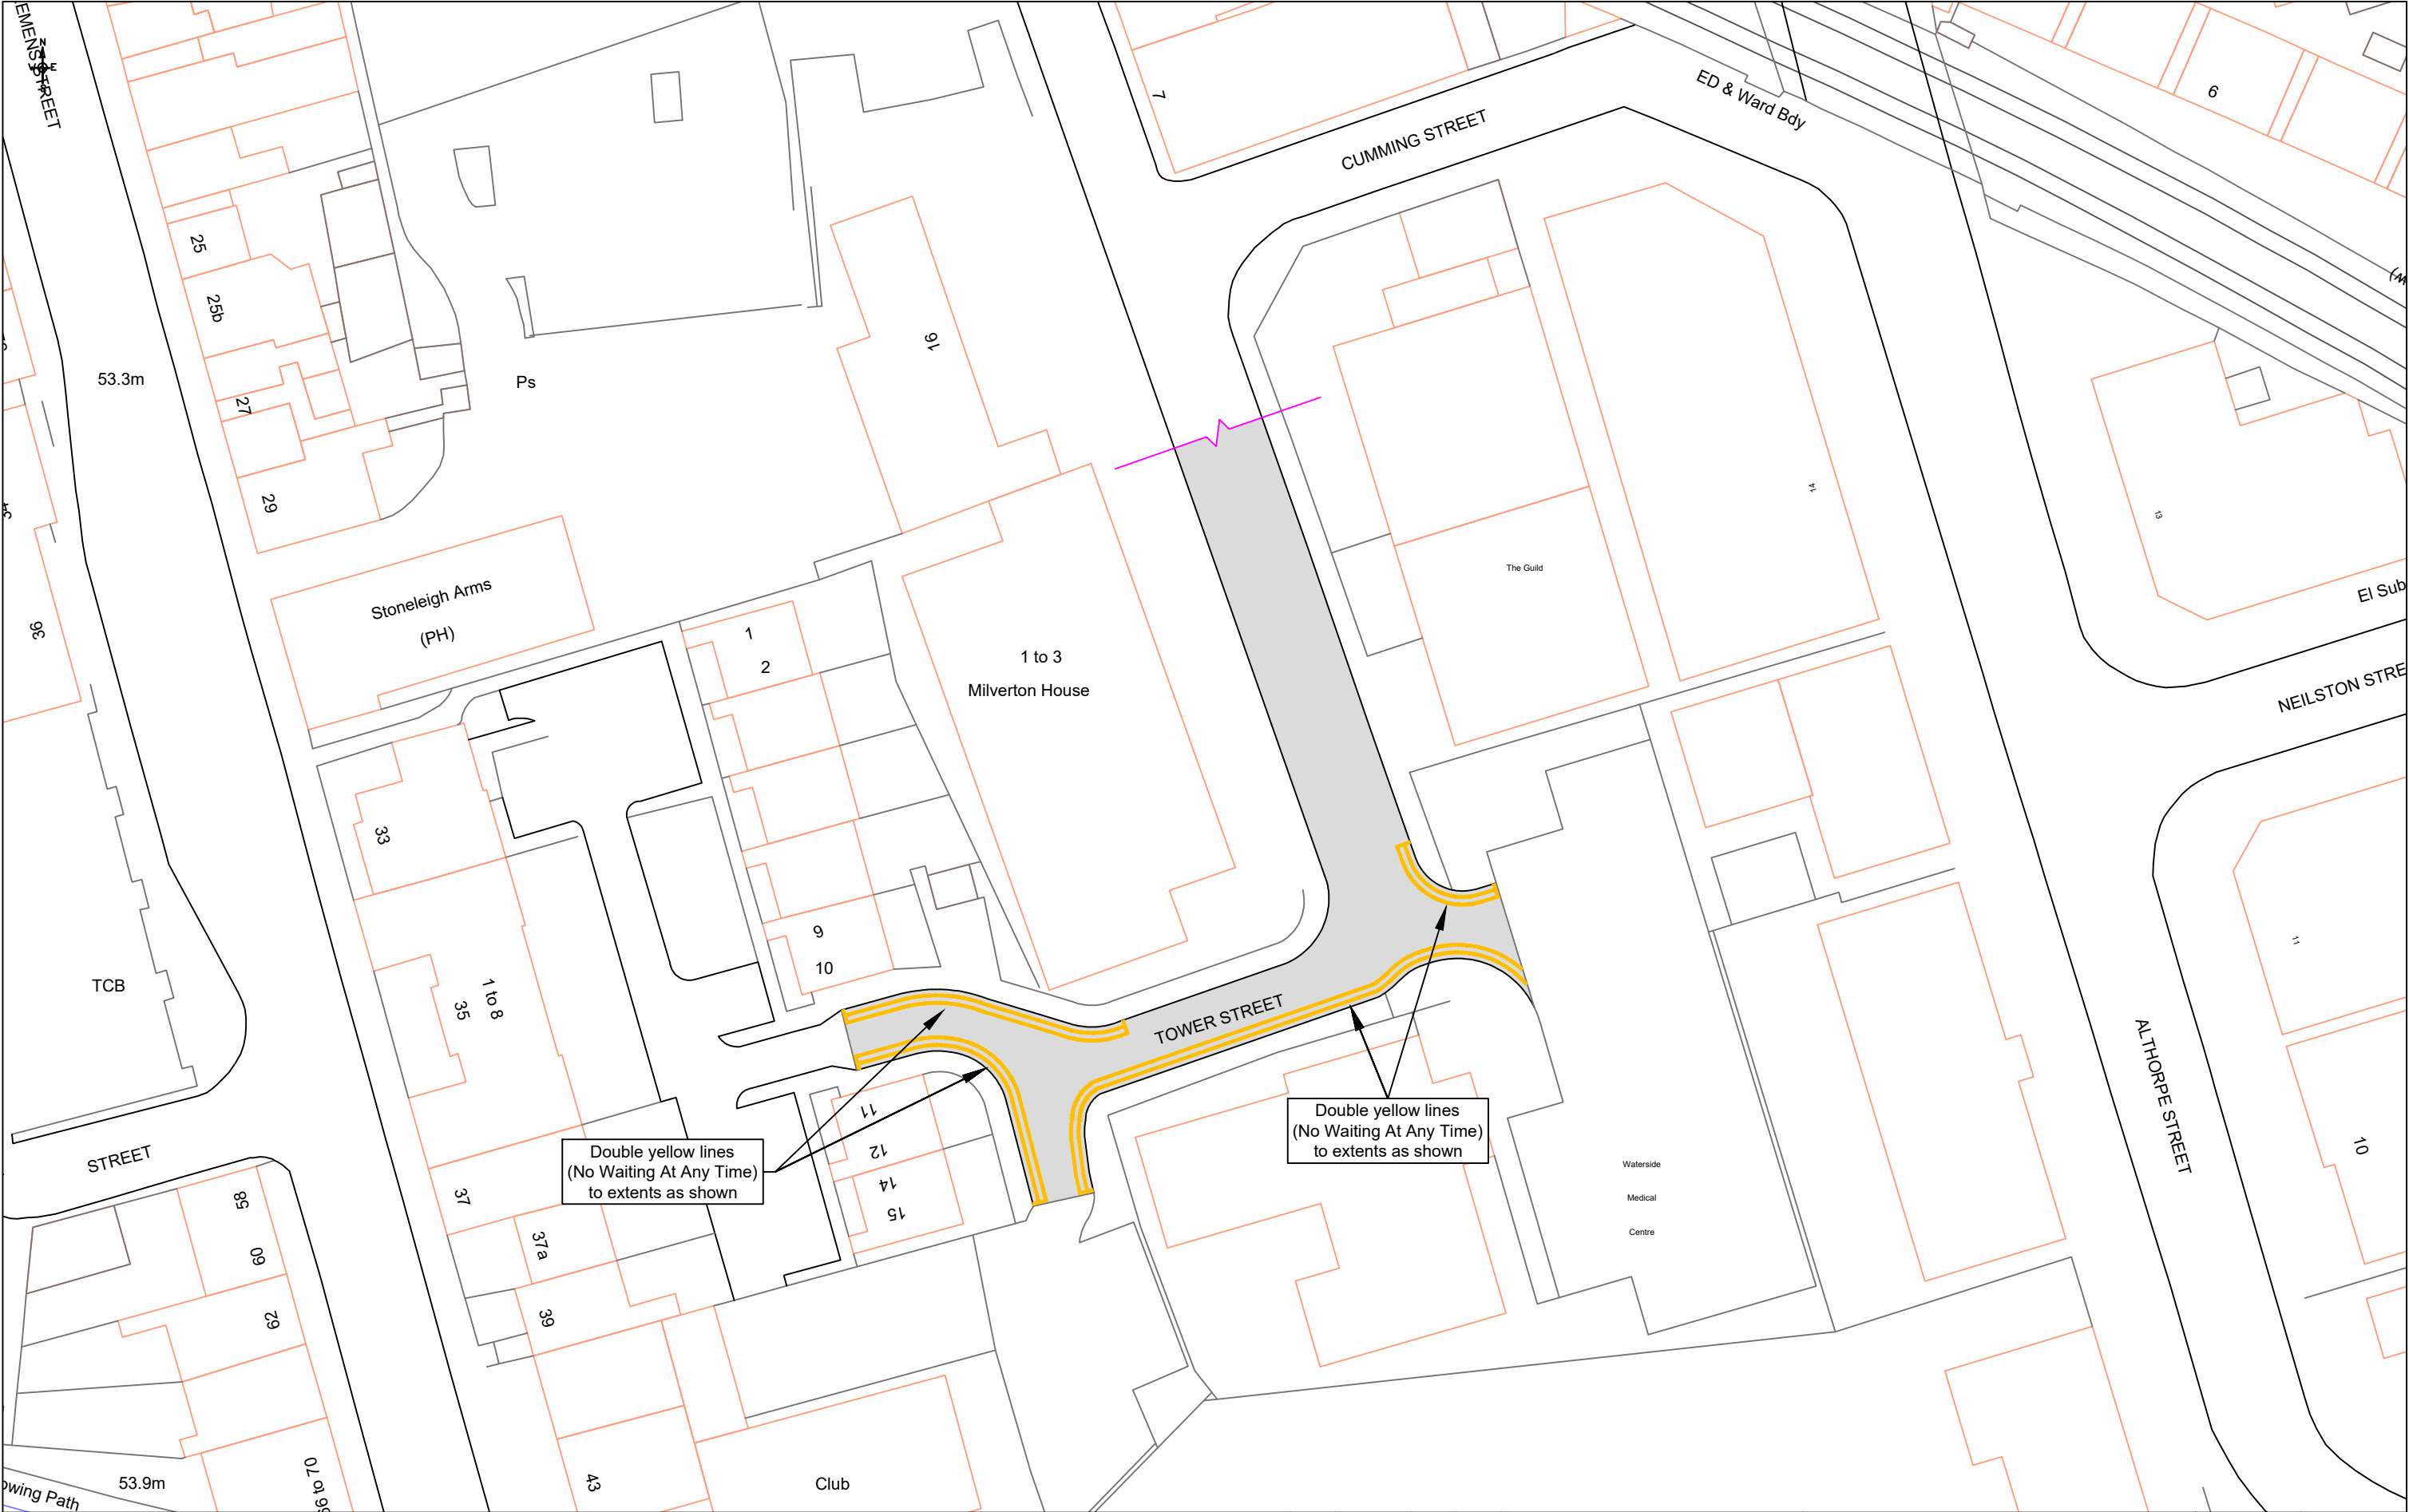



Warwickshire
County Council
**TRANSPORT
AND ECONOMY**

Traffic & Road Safety
Communities,
Shire Hall Post Room
Warwick, CV34 4SP
Tel : 01926 410410

www.warwickshire.gov.uk
<mailto:communities@warwickshire.gov.uk>

NOTES

H:\Traffic\A_Parking Management\AA_Warwick District\CPE Variations\V6\Warwick V6\Towers Street\Towers Street Consultation.dwg
Based on Ordnance Survey mapping with the permission of the Controller of HMSO
© Crown Copyright and database right 2018. Ordnance Survey 100019520.
All rights reserved.
Unauthorised reproduction infringes copyright and may lead to prosecution or civil proceedings.
Warwickshire County Council.

REV	DATE	BY	CHK	AMENDMENT
-	--/--/--	-	-	-
-	--/--/--	-	-	-
-	--/--/--	-	-	-
-	--/--/--	-	-	-
-	--/--/--	-	-	-

Drawing title

**Proposed Waiting Restrictions
Towers Street
Leamington spa**

Project title

Warwick CPE Variation 6

Drawn by

PM

Checked by

JR

Date

29 January 2020

Scale

1:500 @ A3_L

Drawing number

TR\11124 - 34