


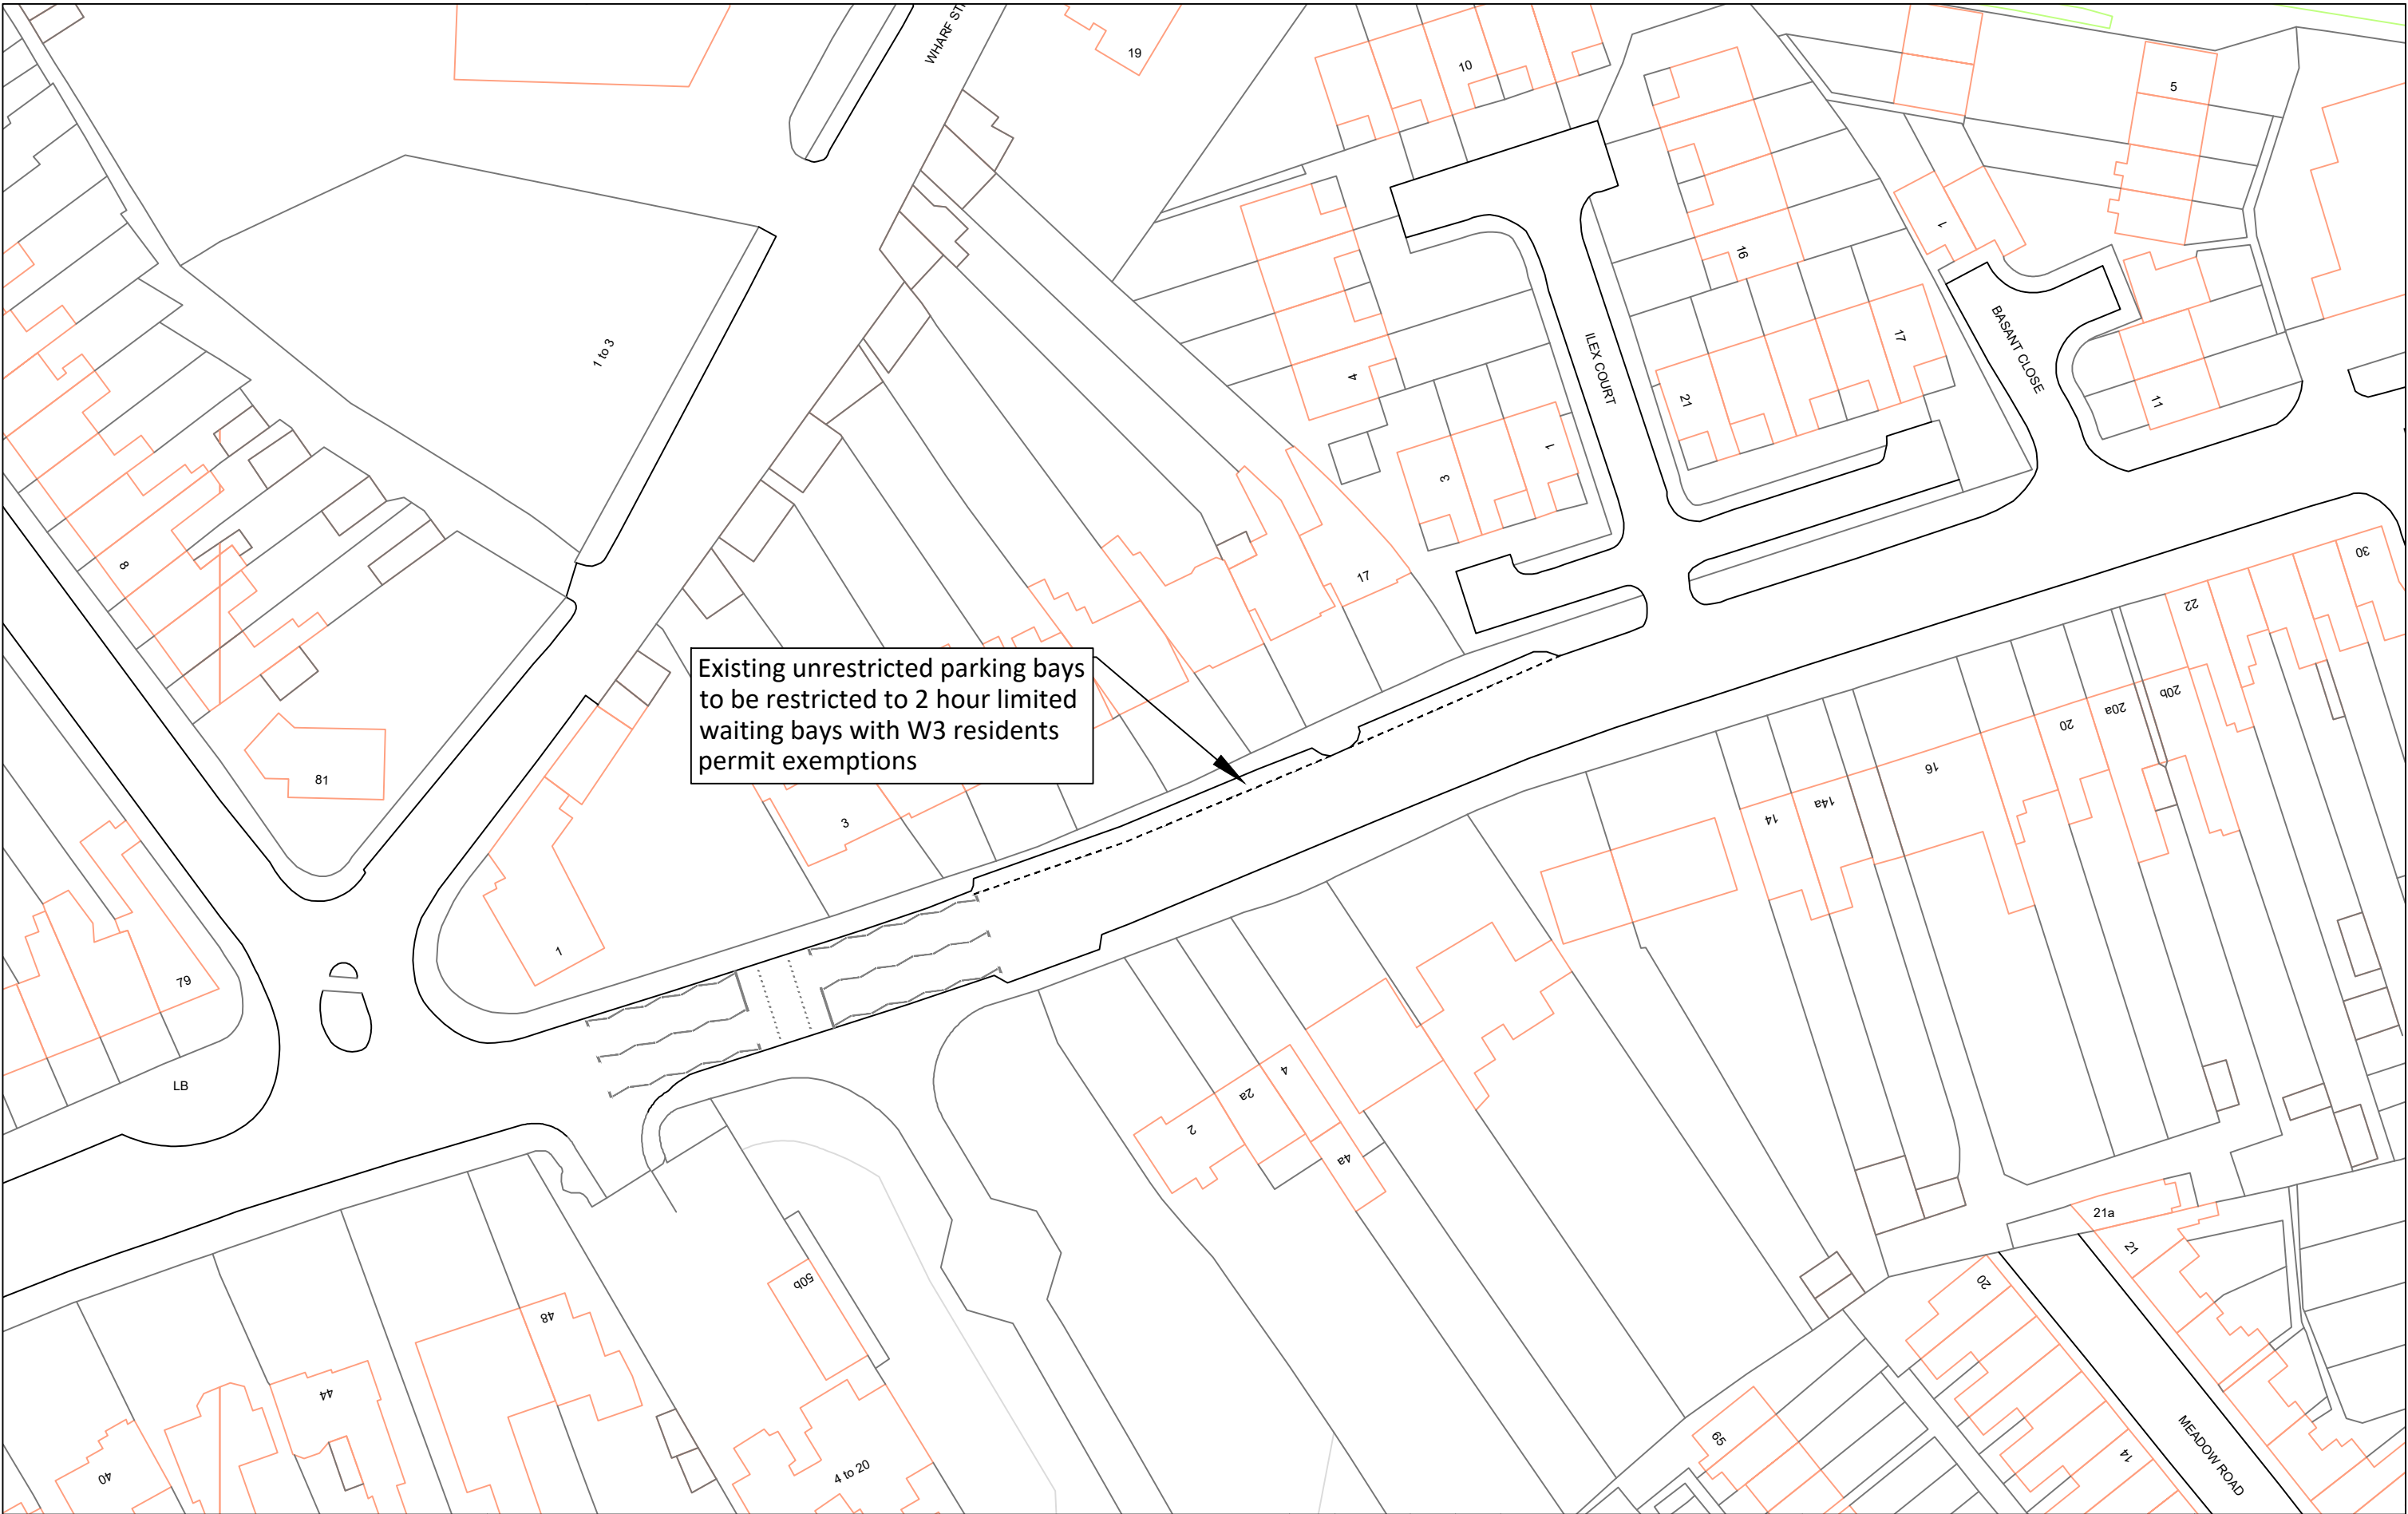



Warwickshire
County Council

TRANSPORT
AND ECONOMY

www.warwickshire.gov.uk
<mailto:communities@warwickshire.gov.uk>

Traffic & Road Safety

Communities,
Shire Hall Post Room
Warwick, CV34 4SP
Tel : 01926 410410

NOTES

H:\Traffic\A_Parking Management\AA_Warwick District\CPE Variations\V6\Warwick V6\Embscote Road\Embscote Road.dwg
Based on Ordnance Survey mapping with the permission of the Controller of HMSO
© Crown Copyright and database right 2018. Ordnance Survey 100019520.
All rights reserved.
Unauthorised reproduction infringes copyright and may lead to prosecution or civil proceedings.
Warwickshire County Council.

REV	DATE	BY	CHK	AMENDMENT
-	--/--/--	-	-	-
-	--/--/--	-	-	-
-	--/--/--	-	-	-
-	--/--/--	-	-	-
-	--/--/--	-	-	-

Drawing title

**EMSCOTE ROAD
WARWICK**

RESIDENTS PARKING SCHEME

Project title

WARWICK VARIATION 6

Drawn by

RO'C

Date

30 JANUARY 2020

Scale

NTS @ A3_L

Drawing number

TR\11124 - 11