
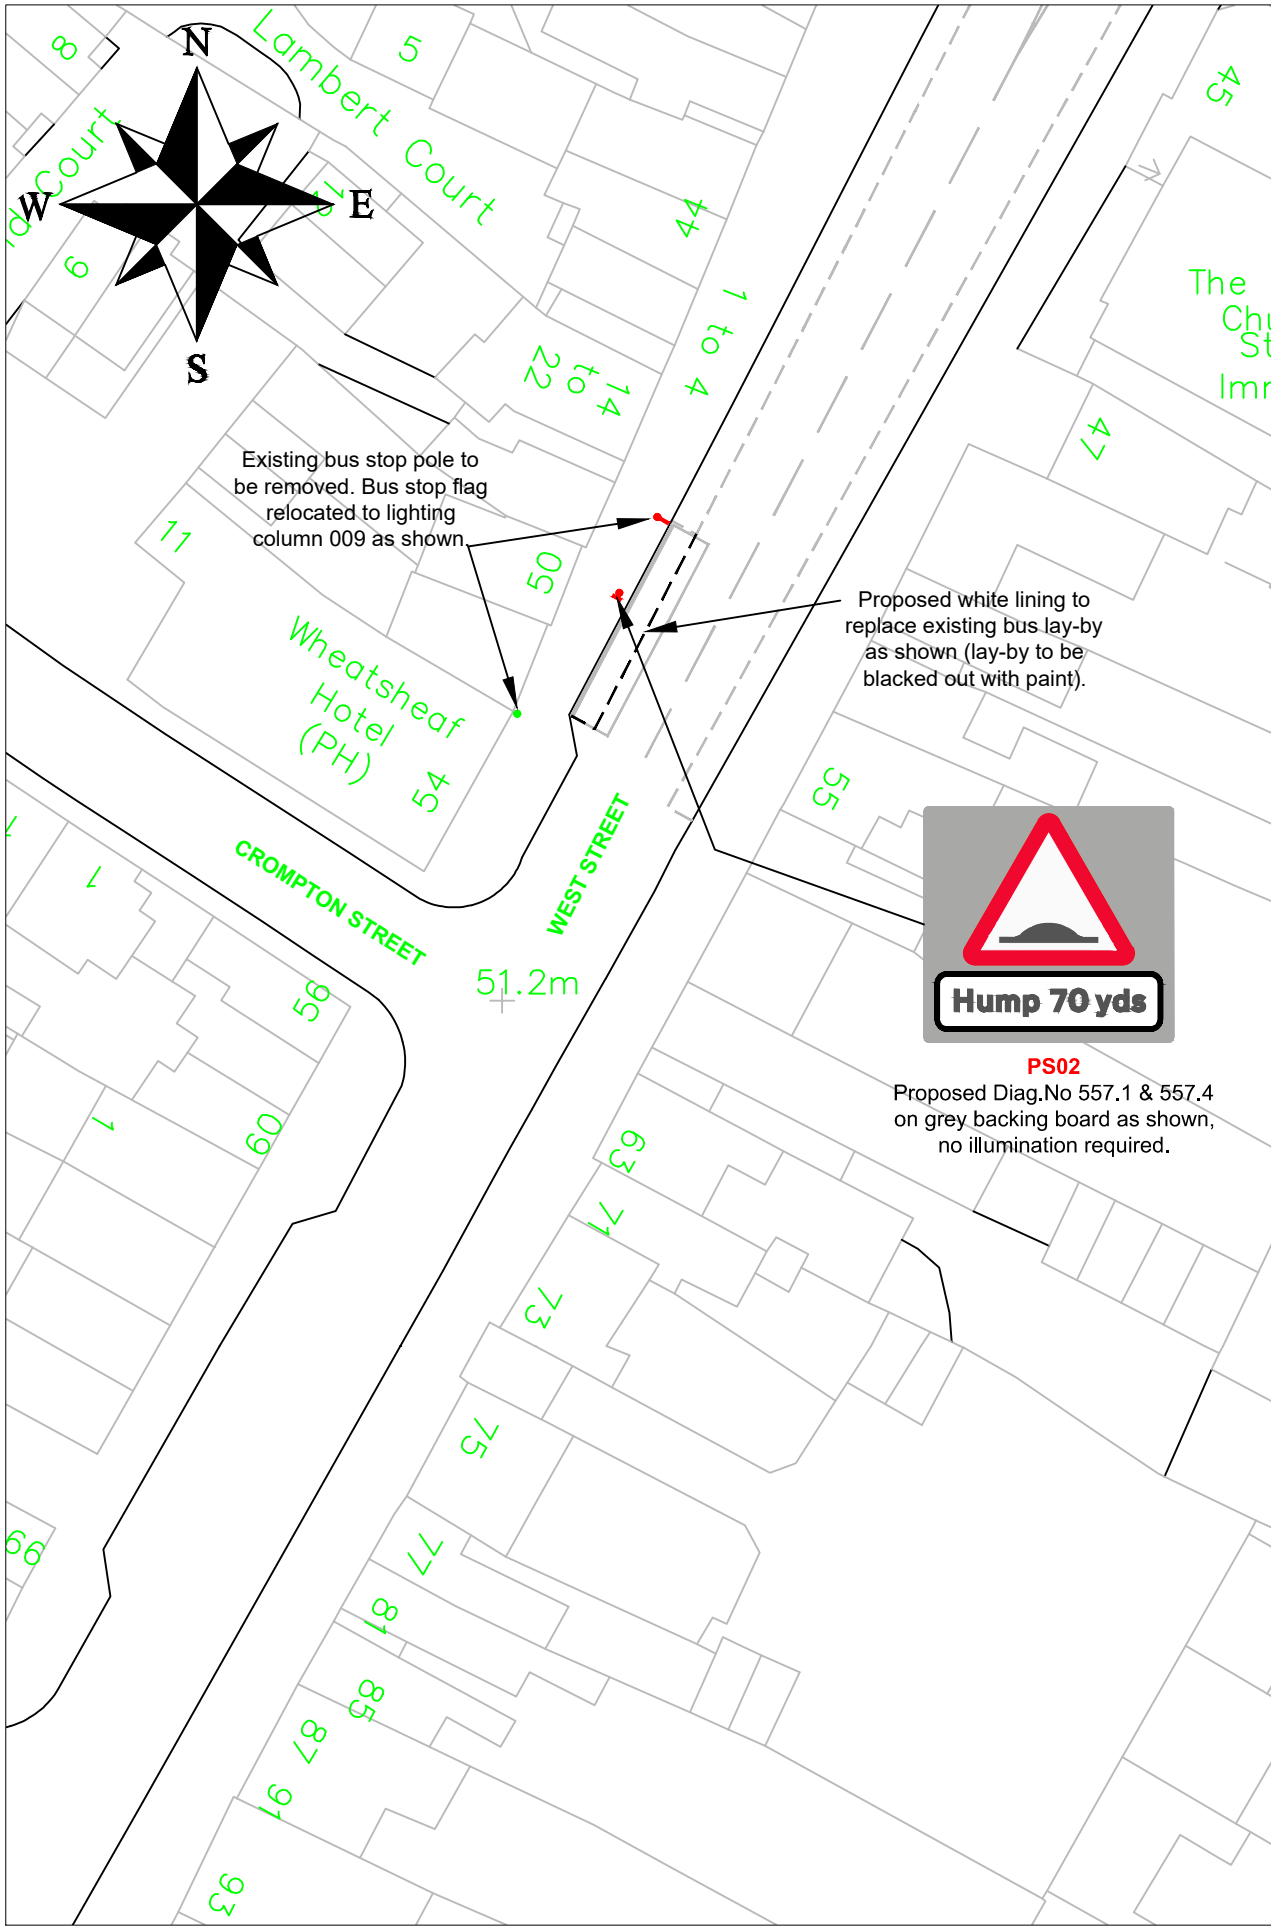


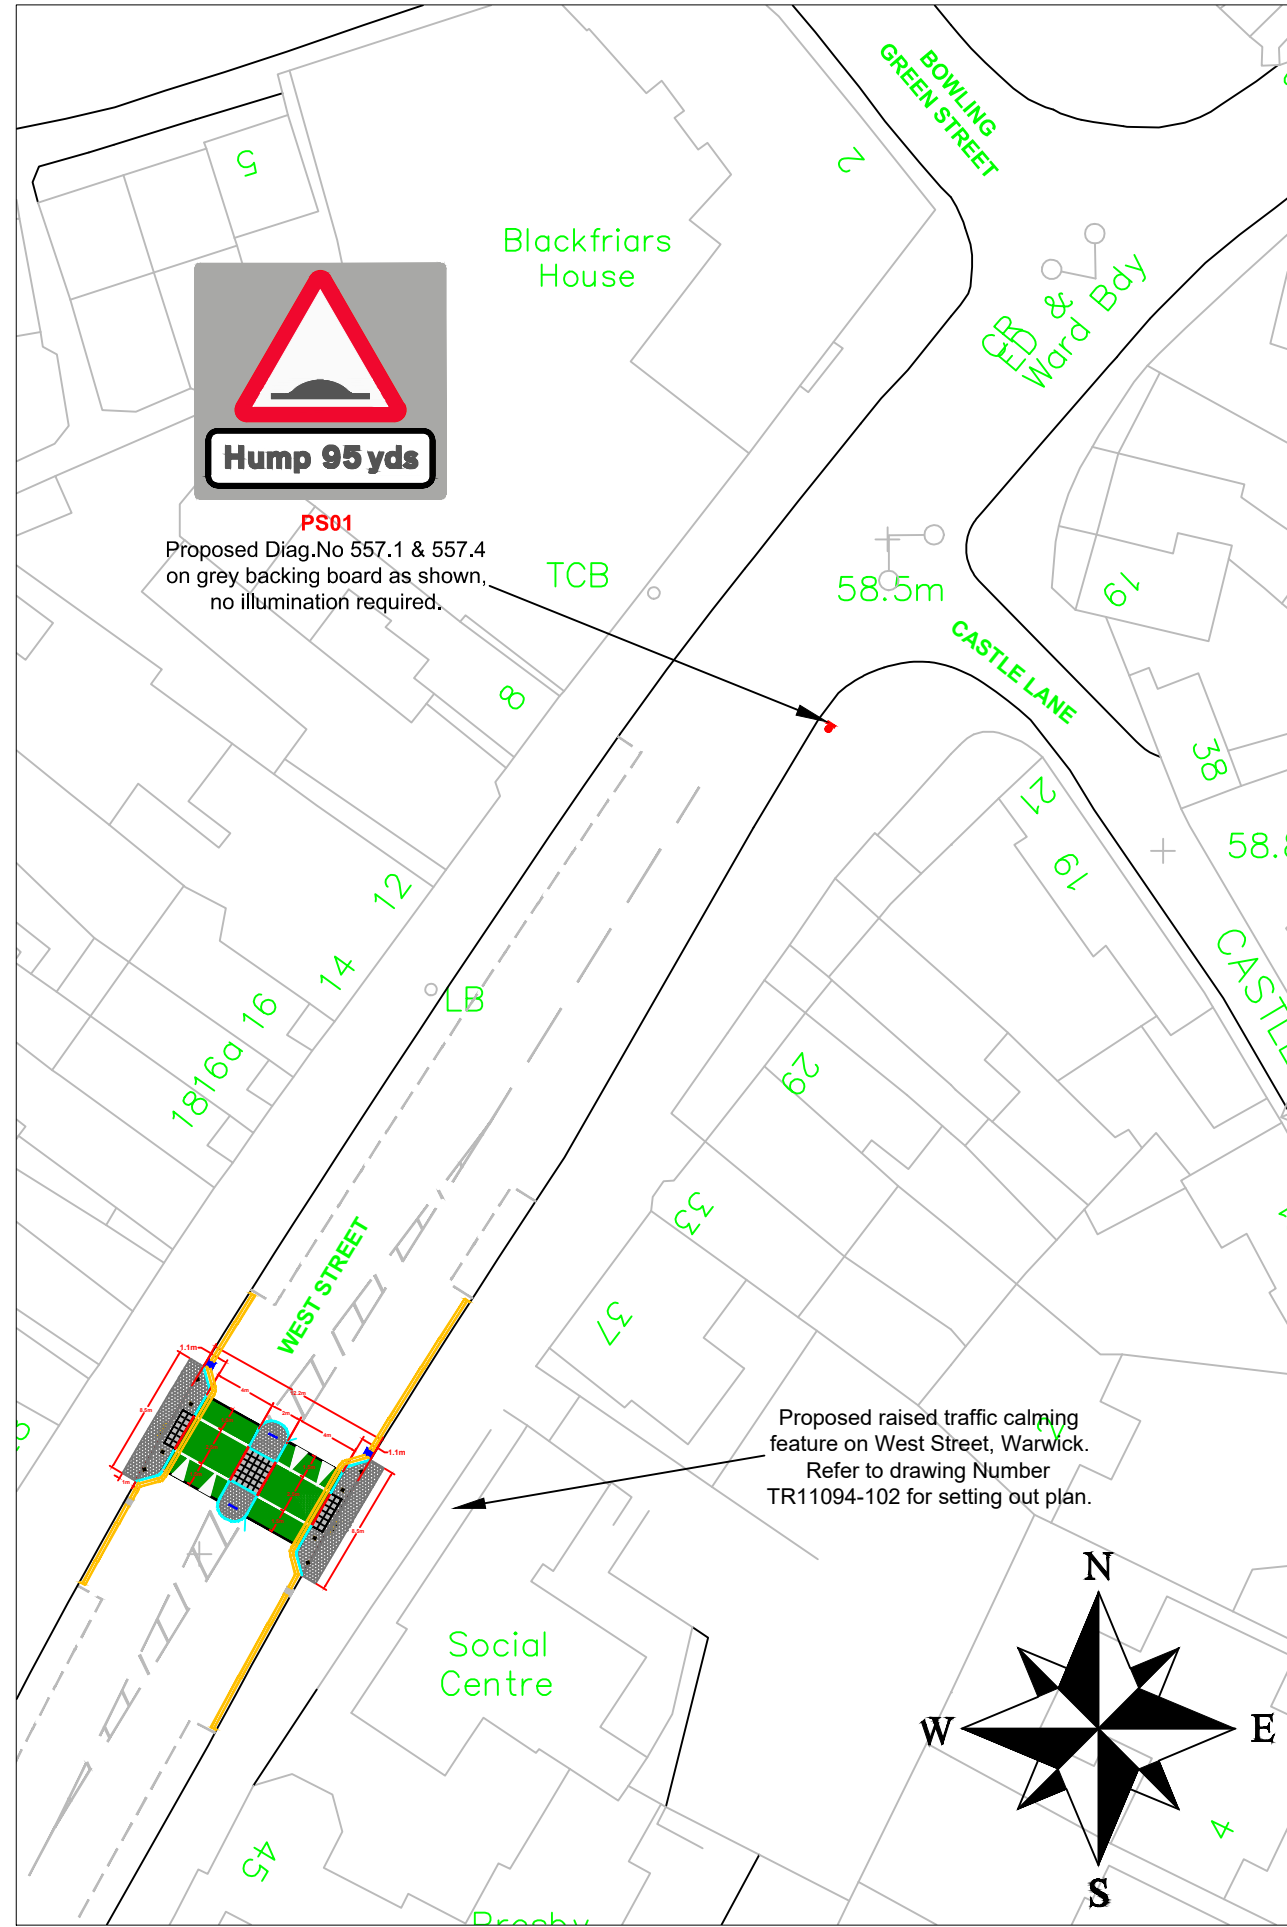

KEY :-	
	- Proposed New build-outs.
	- Proposed Speed Hump 1.5m x 2.5m x 1.5 = 5.5m Total
	- Proposed 400 x 400 Natural stone tactile paving slabs. (Conservation area).
	- Proposed dropped kerbs.
	- Proposed HB2 kerbs.
	- Proposed Glasdon or similar approved timber bollards.
	- Proposed gulleys x 2.
	- Proposed chevroflex bollards.
	- Existing kerbs to be removed.

NOTES				
Based on Ordnance Survey mapping with the permission of the Controller of HMSO © Crown Copyright and database right 2011. Ordnance Survey 100019520 All rights reserved. Unauthorised reproduction infringes copyright and may lead to prosecution or civil proceedings. Warwickshire County Council.				

REV	DATE	BY	CHK	AMENDMENT
-	--/--/--	-	-	-
-	--/--/--	-	-	-
-	--/--/--	-	-	-
-	--/--/--	-	-	-
-	--/--/--	-	-	-

Drawing title		Drawn by	Checked by
West Street - Warwick General Arrangement Plan		CR	GVS
		Date	April 2020
WARWICKSHIRE		Scale	1:500 @ A3
Project title		Drawing number	
DELEGATED BUDGETS		TR11094-101	