


Document Path: N:\Projects\Industry\Clients\IACORUS\_Rural\_Property\_Services\_Ltd\PEAF16\_M42J10\_PRoW\_diversion\A3L\_PRoW\_AE55\_Temp\_Closure\_v3.mxd

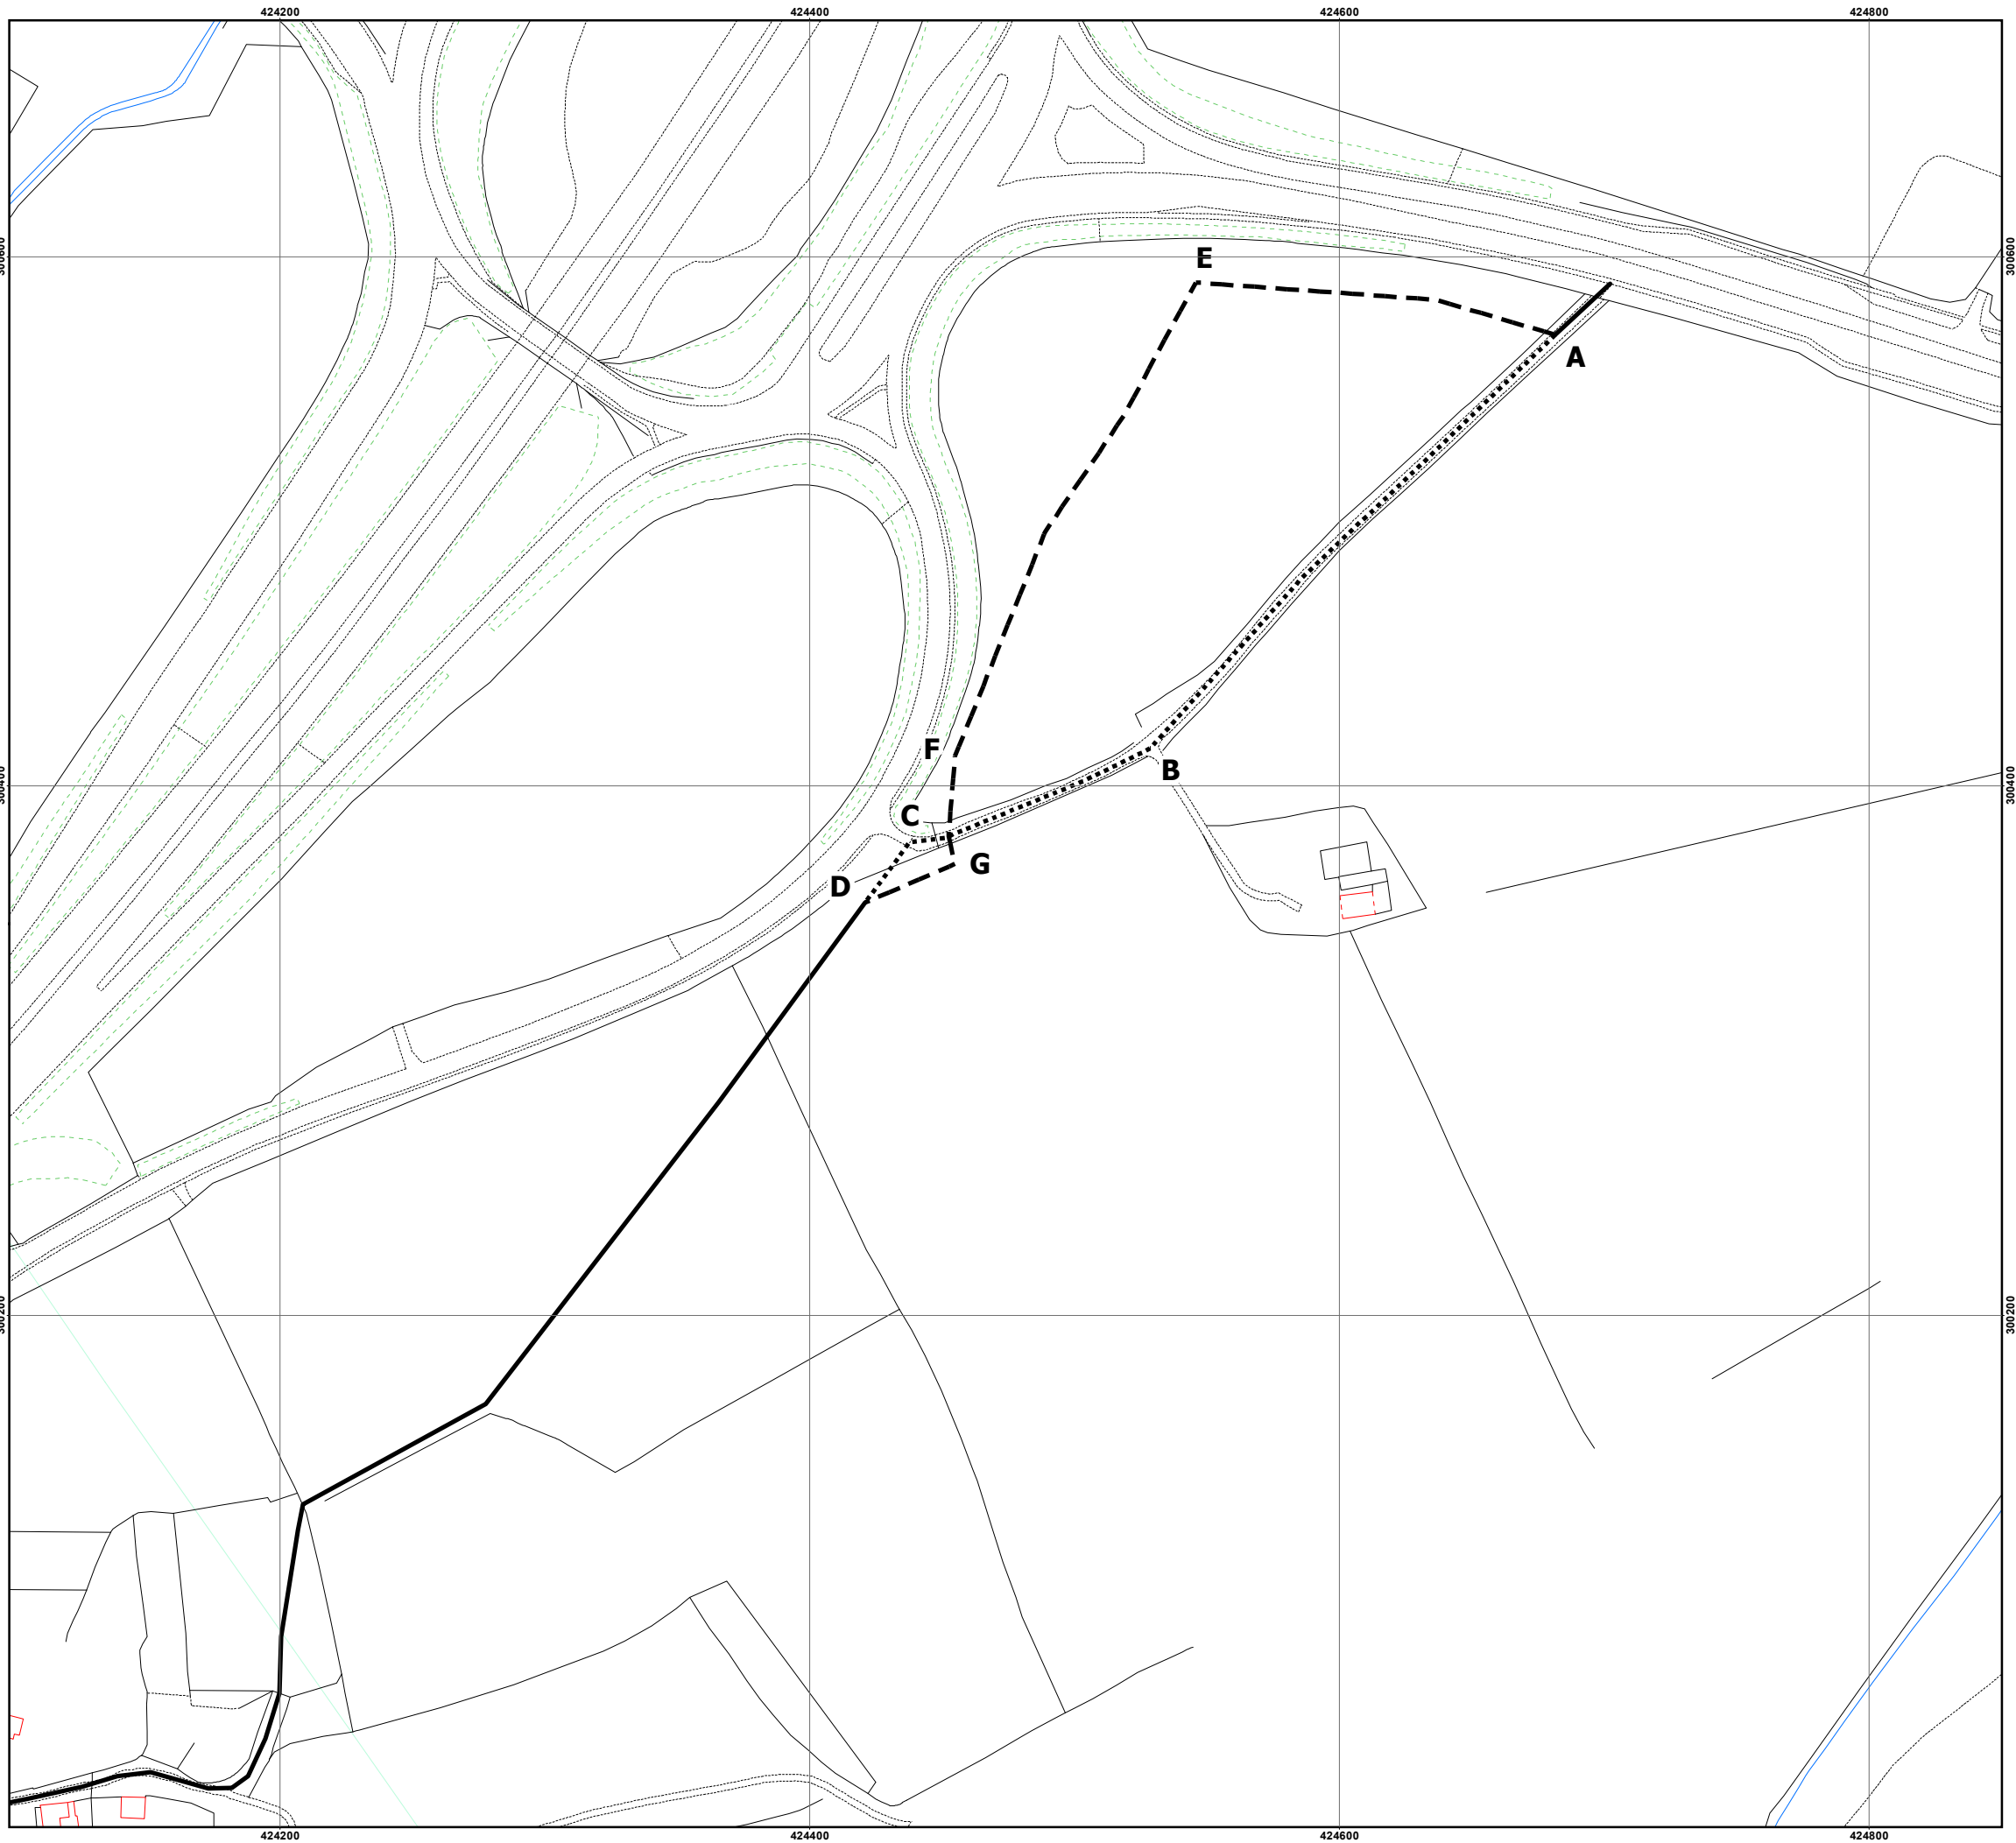


Temporary Closure  
Part of Public Footpath AE55  
South-east of M42 Junction 10  
Tamworth.

- Existing Public Footpath
- Public Footpath to be Temporarily Closed
- Temporary Alternative Public Footpath

| Reference Points |         |          |
|------------------|---------|----------|
| Letter           | Easting | Northing |
| A                | 424681  | 300570   |
| B                | 424529  | 300414   |
| C                | 424438  | 300379   |
| D                | 424421  | 300356   |
| E                | 424546  | 300590   |
| F                | 424455  | 300411   |
| G                | 424455  | 300371   |

| Footpath Lengths |          |
|------------------|----------|
| Link             | Distance |
| A to B           | 219m     |
| B to C           | 98m      |
| C to D           | 28m      |
| A to E           | 138m     |
| E to F           | 201m     |
| F to G           | 41m      |
| G to D           | 37m      |

Drawn by Andy Frost 21/01/2019, Verified by E. A. Rogers 21/01/2019

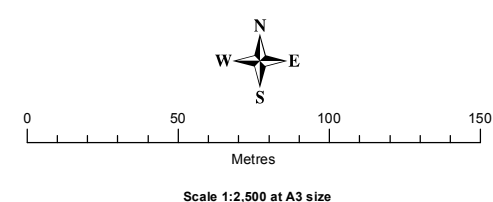

© Crown copyright and database rights 2019 OS 0100058606  
For reference purposes only. No further copies may be made

ADAS, Titan 1 Offices,  
Coxwell Avenue, Wolverhampton, WV10 9RT  
Tel +44(0)1902 271300, Fax +44(0)1902 785574

