


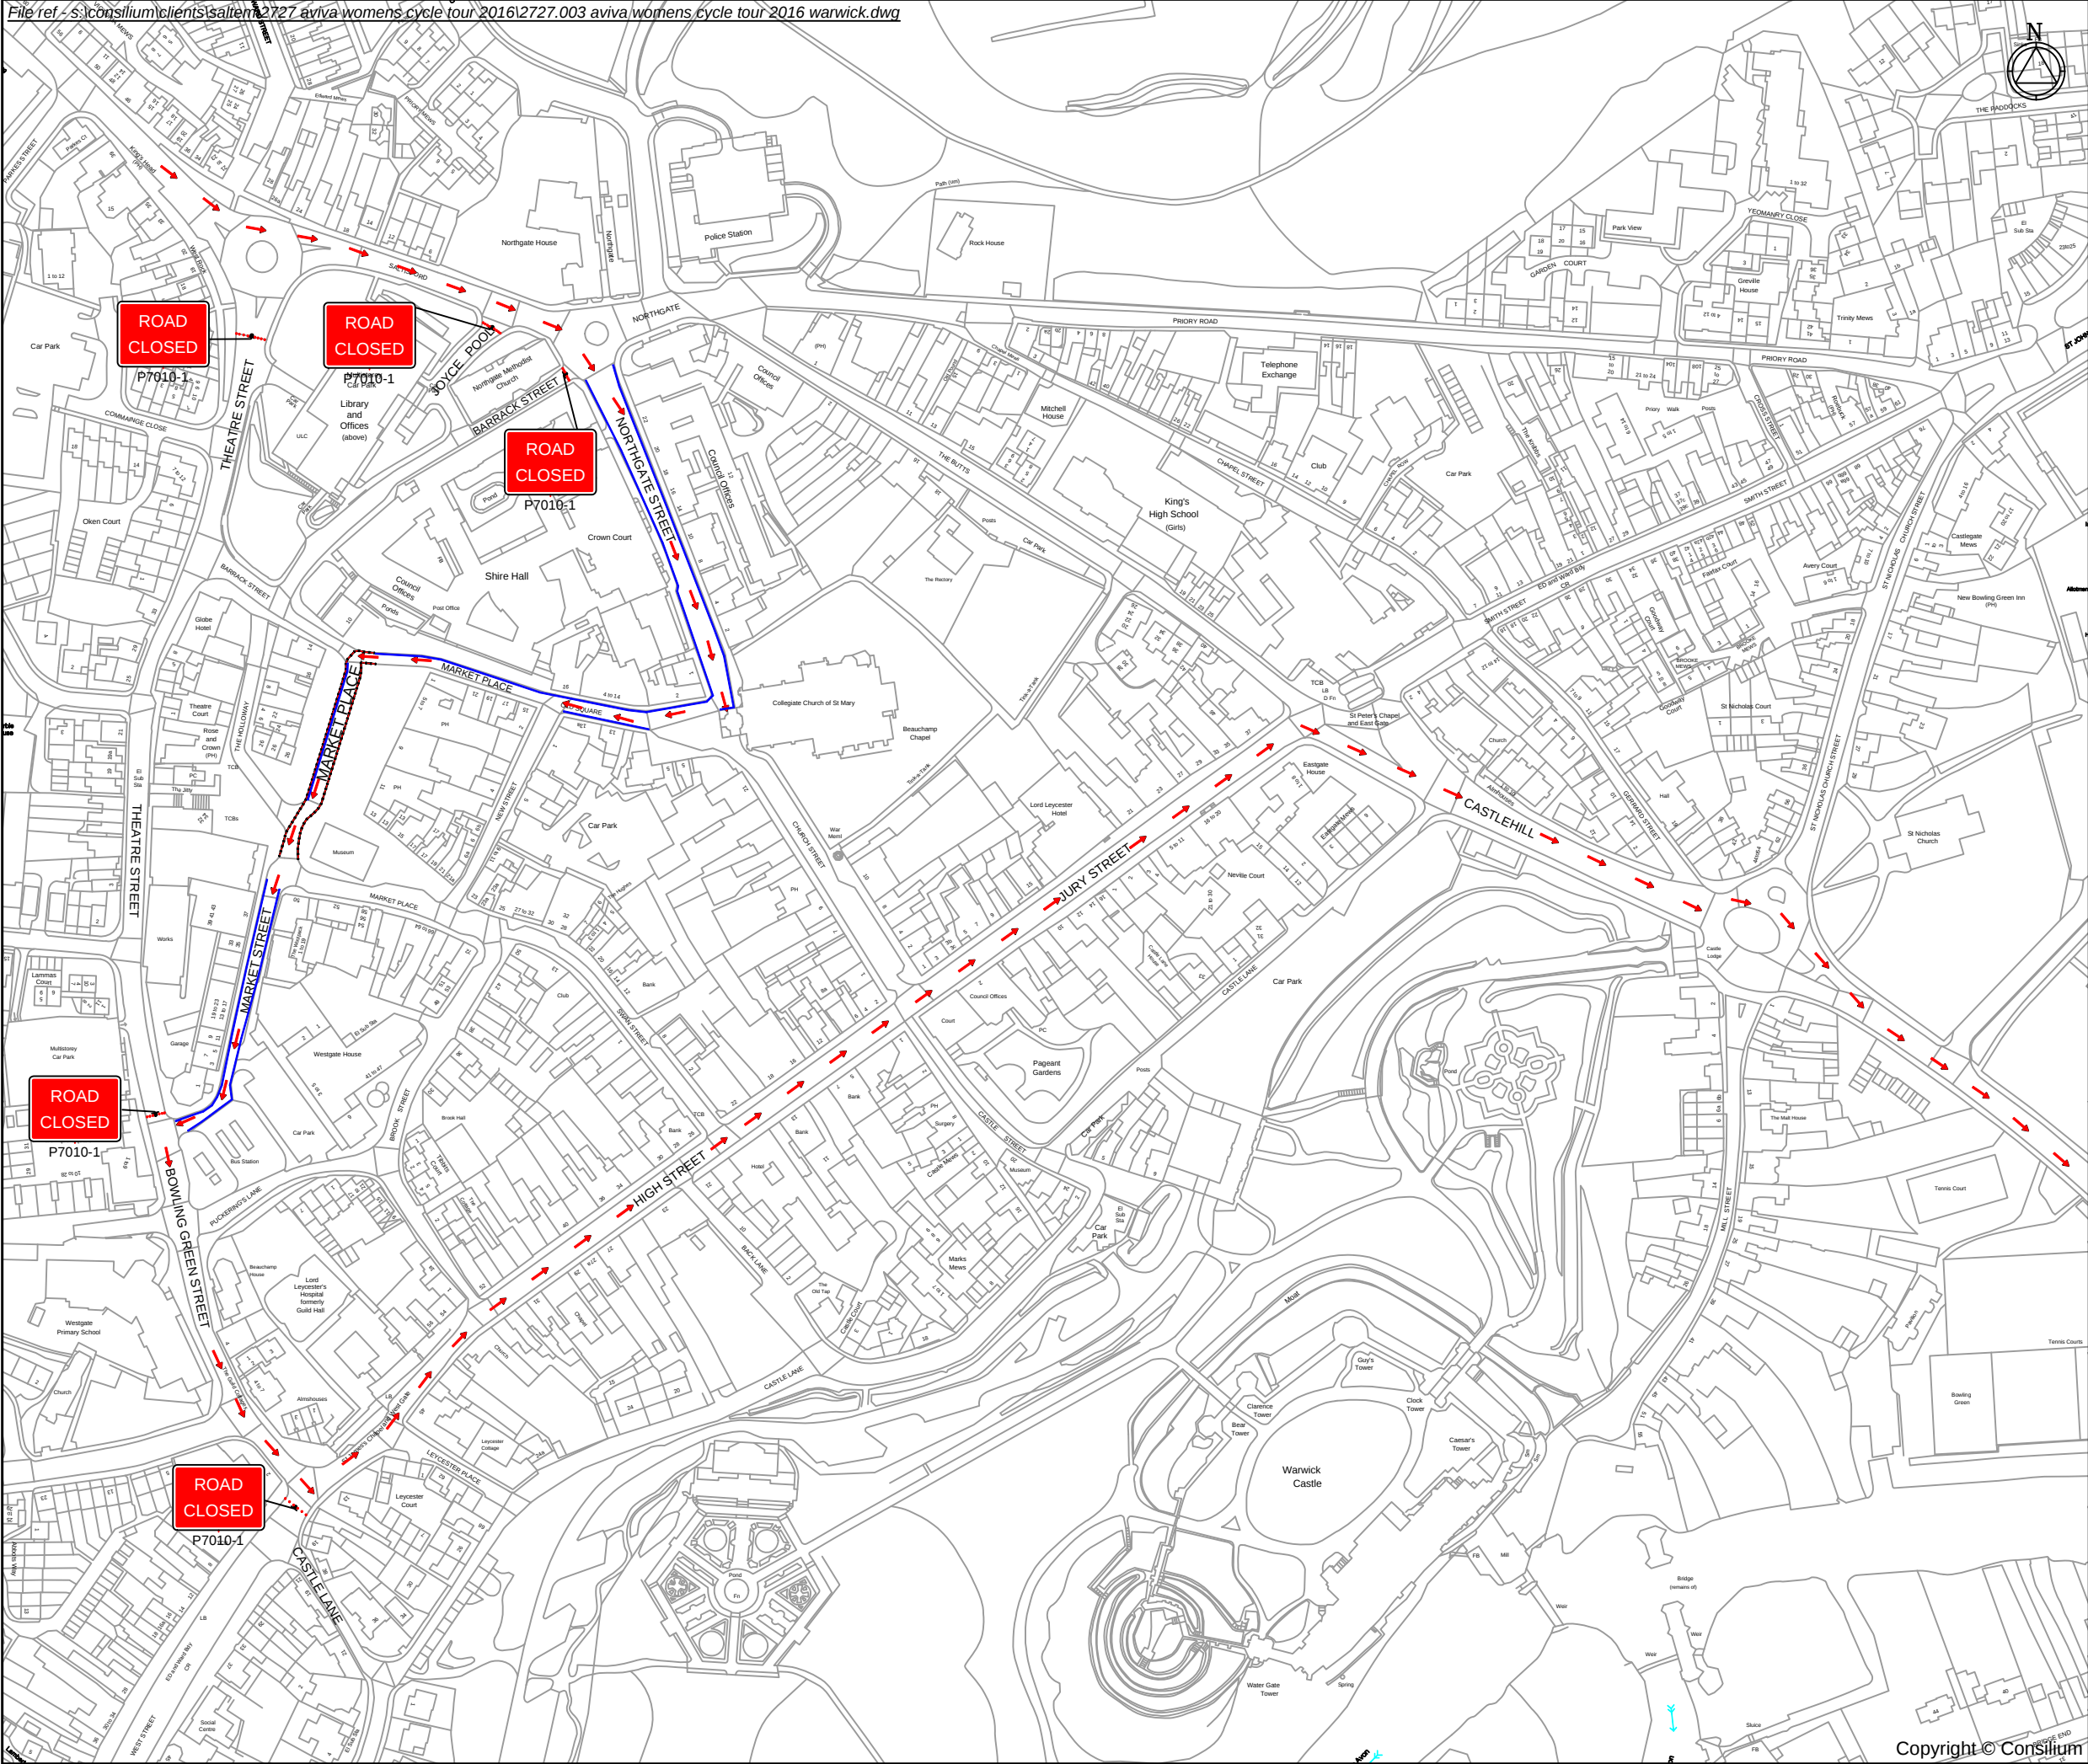

NOTES

- 1 All traffic signs shall comply with Chapter 8 of the Traffic Signs Manual
- 2 All traffic management equipment shall be provided by the Contractor, unless otherwise specified.
- 3 All signs shall be positioned so as not to be obscured by any other objects and shall not obstruct any other sign, permanent or temporary as much as is reasonably practicable.
- 4 All traffic signs shall meet the reflectorisation requirements of BS 873 - Part 6 - 1983, Table 1.
- 5 Works Access/Egress to be positioned to suit ongoing works.

KEY

-  Pedestrian Barrier
-  Cone
-  Sign
-  Suspended parking bays
-  Race Route

-	-	-	-	
Rev	Description	By	Chkd	Date
Revisions				
Client				
				
Project				
AVIVA WOMENS CYCLE TOUR 2016 WARWICK				
Title				
CLOSURE				
				
409 Tyburn Road, Birmingham, B24 8HJ - 0121 328 7266 info@consilium-ts.co.uk - www.consilium-ts.co.uk				
Design: LP		Drawn: DM		Chkd: LP
Date: 20/05/16		Date: 20/05/16		Date: 20/05/16
Scale: NTS		Status: PROPOSED		
Drawing No				Rev:
2727.003				