


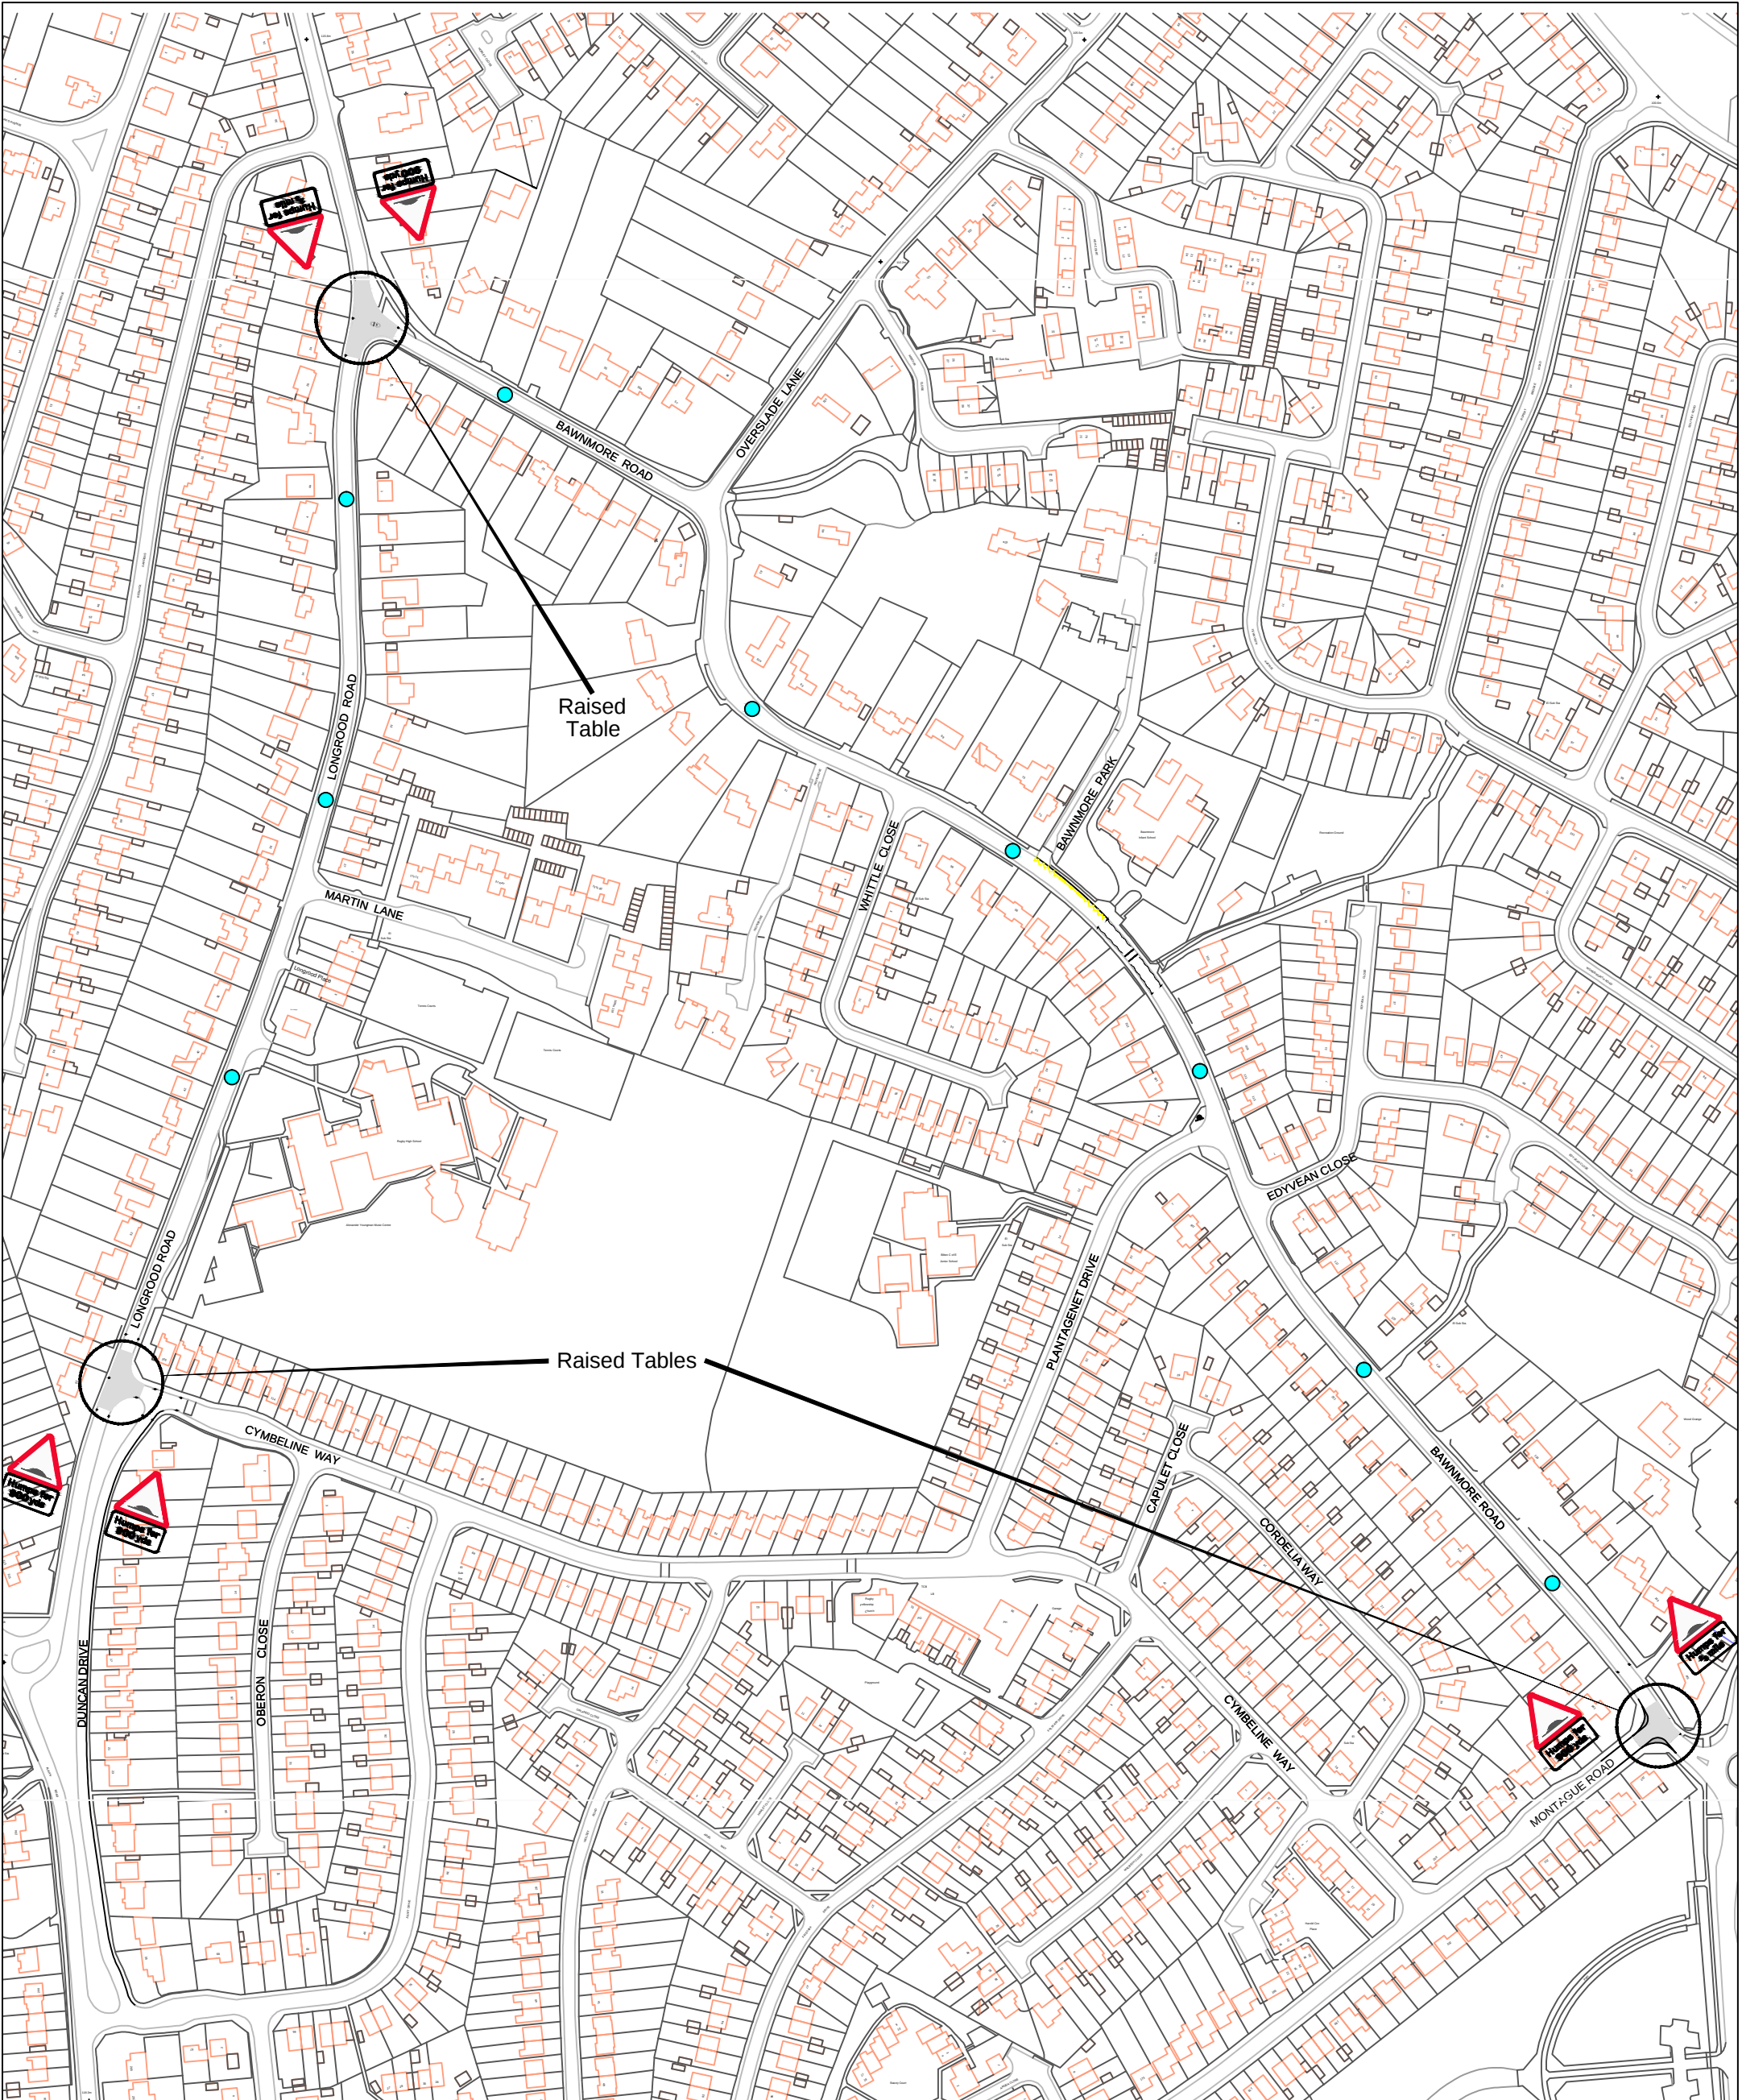

REV	DATE	BY	CHK	AMENDMENT	REV	DATE	BY	CHK	AMENDMENT	REV	DATE	BY	CHK	AMENDMENT
-	--/--/--	-	-	-	-	--/--/--	-	-	-	-	--/--/--	-	-	-
-	--/--/--	-	-	-	-	--/--/--	-	-	-	-	--/--/--	-	-	-



Warwickshire
County Council
TRANSPORT
AND ECONOMY

www.warwickshire.gov.uk
<mailto:communities@warwickshire.gov.uk>

Traffic & Road Safety
Communities,
Shire Hall Post Room
Warwick, CV34 4SP
Tel : 01926 410410

OPTION B - 9No Speed Cushions at @140m centres. Plus 3No Raised Tables.
Proposed Traffic Calming Bawnmore Road Rugby
H:\Traffic\AA_PROJECT SUPPORT\Rugby\Bawnmore Rd TR10246 traffic calming\TR10246 Bawnmore Rd Options.dwg
Based on Ordnance Survey mapping with the permission of the Controller of HMSO
© Crown Copyright and database right 2011. Ordnance Survey 100019520.
All rights reserved.
Unauthorised reproduction infringes copyright and may lead to prosecution or civil proceedings.
Warwickshire County Council.

Drawing title
Proposed Traffic Calming Bawnmore Road Rugby

Project title

Drawn by
MMcD

Checked by

Date
July 2017

Scale
NTS @ A4_L

Drawing number
TP/9999