


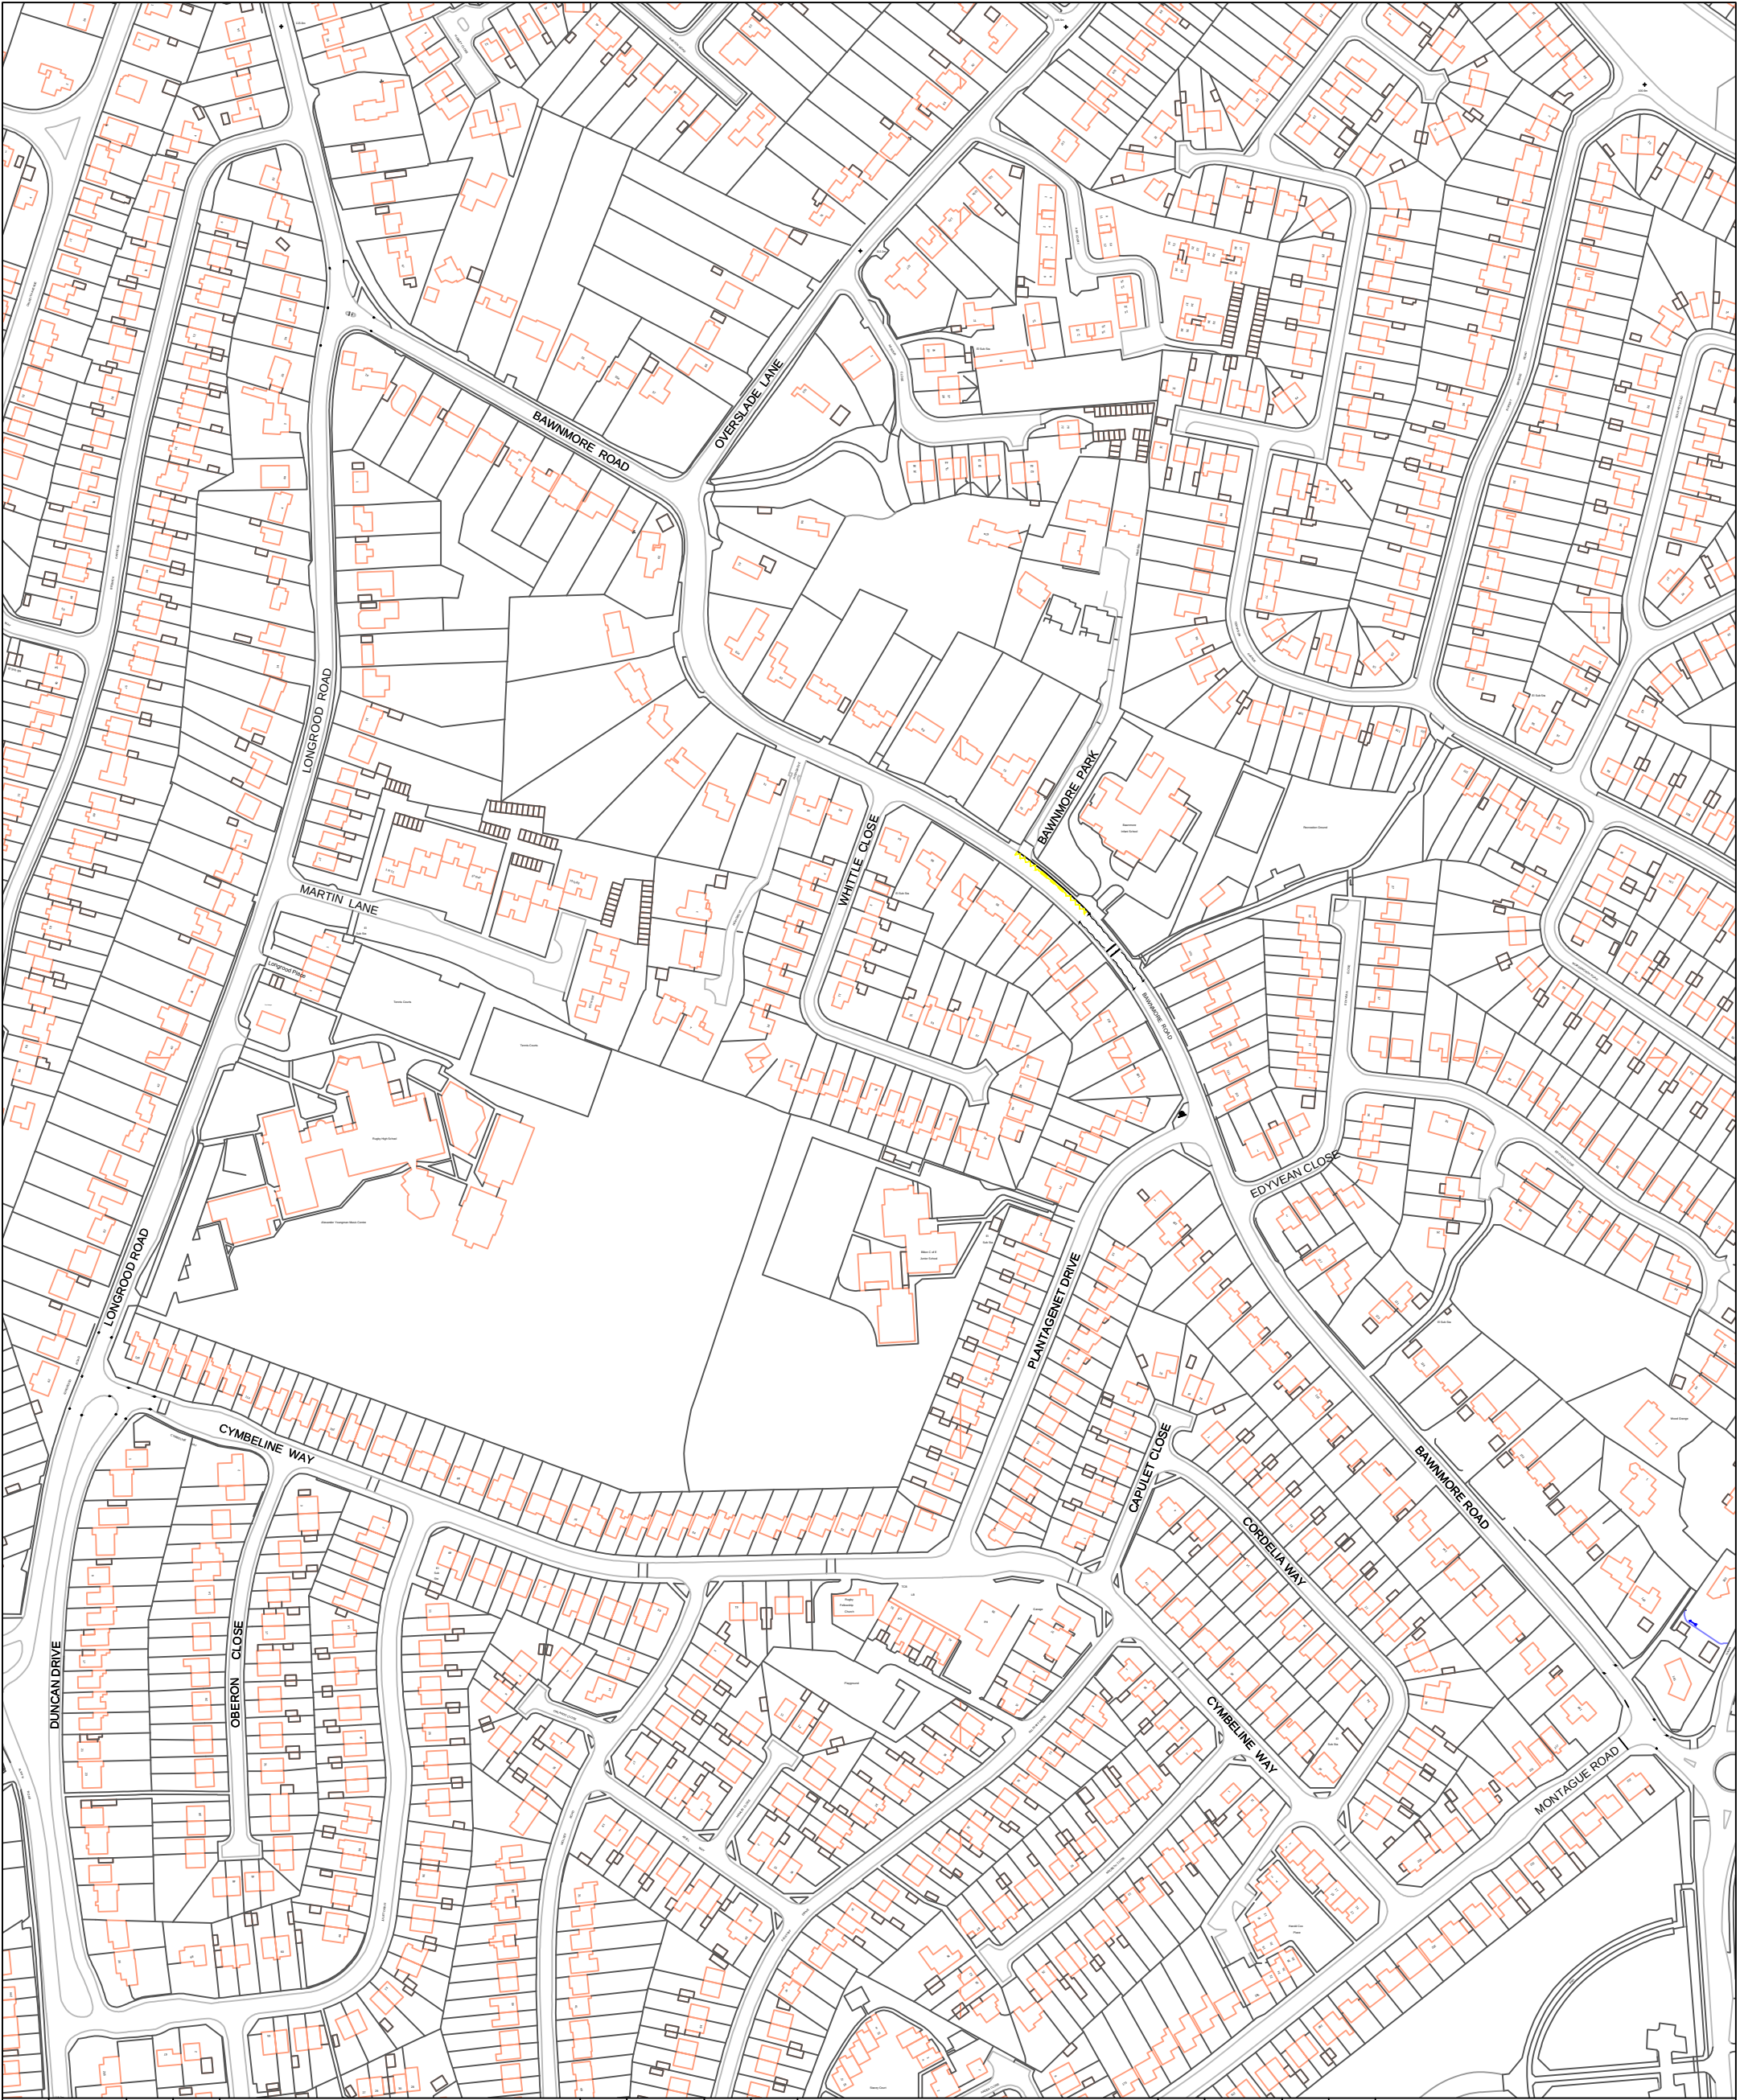

REV	DATE	BY	CHK	AMENDMENT	REV	DATE	BY	CHK	AMENDMENT	REV	DATE	BY	CHK	AMENDMENT
-	--/--/--	-	-	-	-	--/--/--	-	-	-	-	--/--/--	-	-	-
-	--/--/--	-	-	-	-	--/--/--	-	-	-	-	--/--/--	-	-	-

 Warwickshire County Council TRANSPORT AND ECONOMY www.warwickshire.gov.uk mailto:communities@warwickshire.gov.uk	Traffic & Road Safety Communities, Shire Hall Post Room Warwick, CV34 4SP Tel : 01926 410410	OPTION D - Do nothing.	Drawing title Proposed Traffic Calming Bawnmore Road Rugby	Drawn by MMcD	Checked by
				Date July 2017	
	H:\Traffic\AA_PROJECT SUPPORT\Rugby\Bawnmore Rd TR10246 traffic calming\TR10246 Bawnmore Rd Options.dwg Based on Ordnance Survey mapping with the permission of the Controller of HMSO © Crown Copyright and database right 2011. Ordnance Survey 100019520. All rights reserved. Unauthorised reproduction infringes copyright and may lead to prosecution or civil proceedings. Warwickshire County Council.	Project title	Scale NTS @ A4_L	Drawing number TP/9999	