


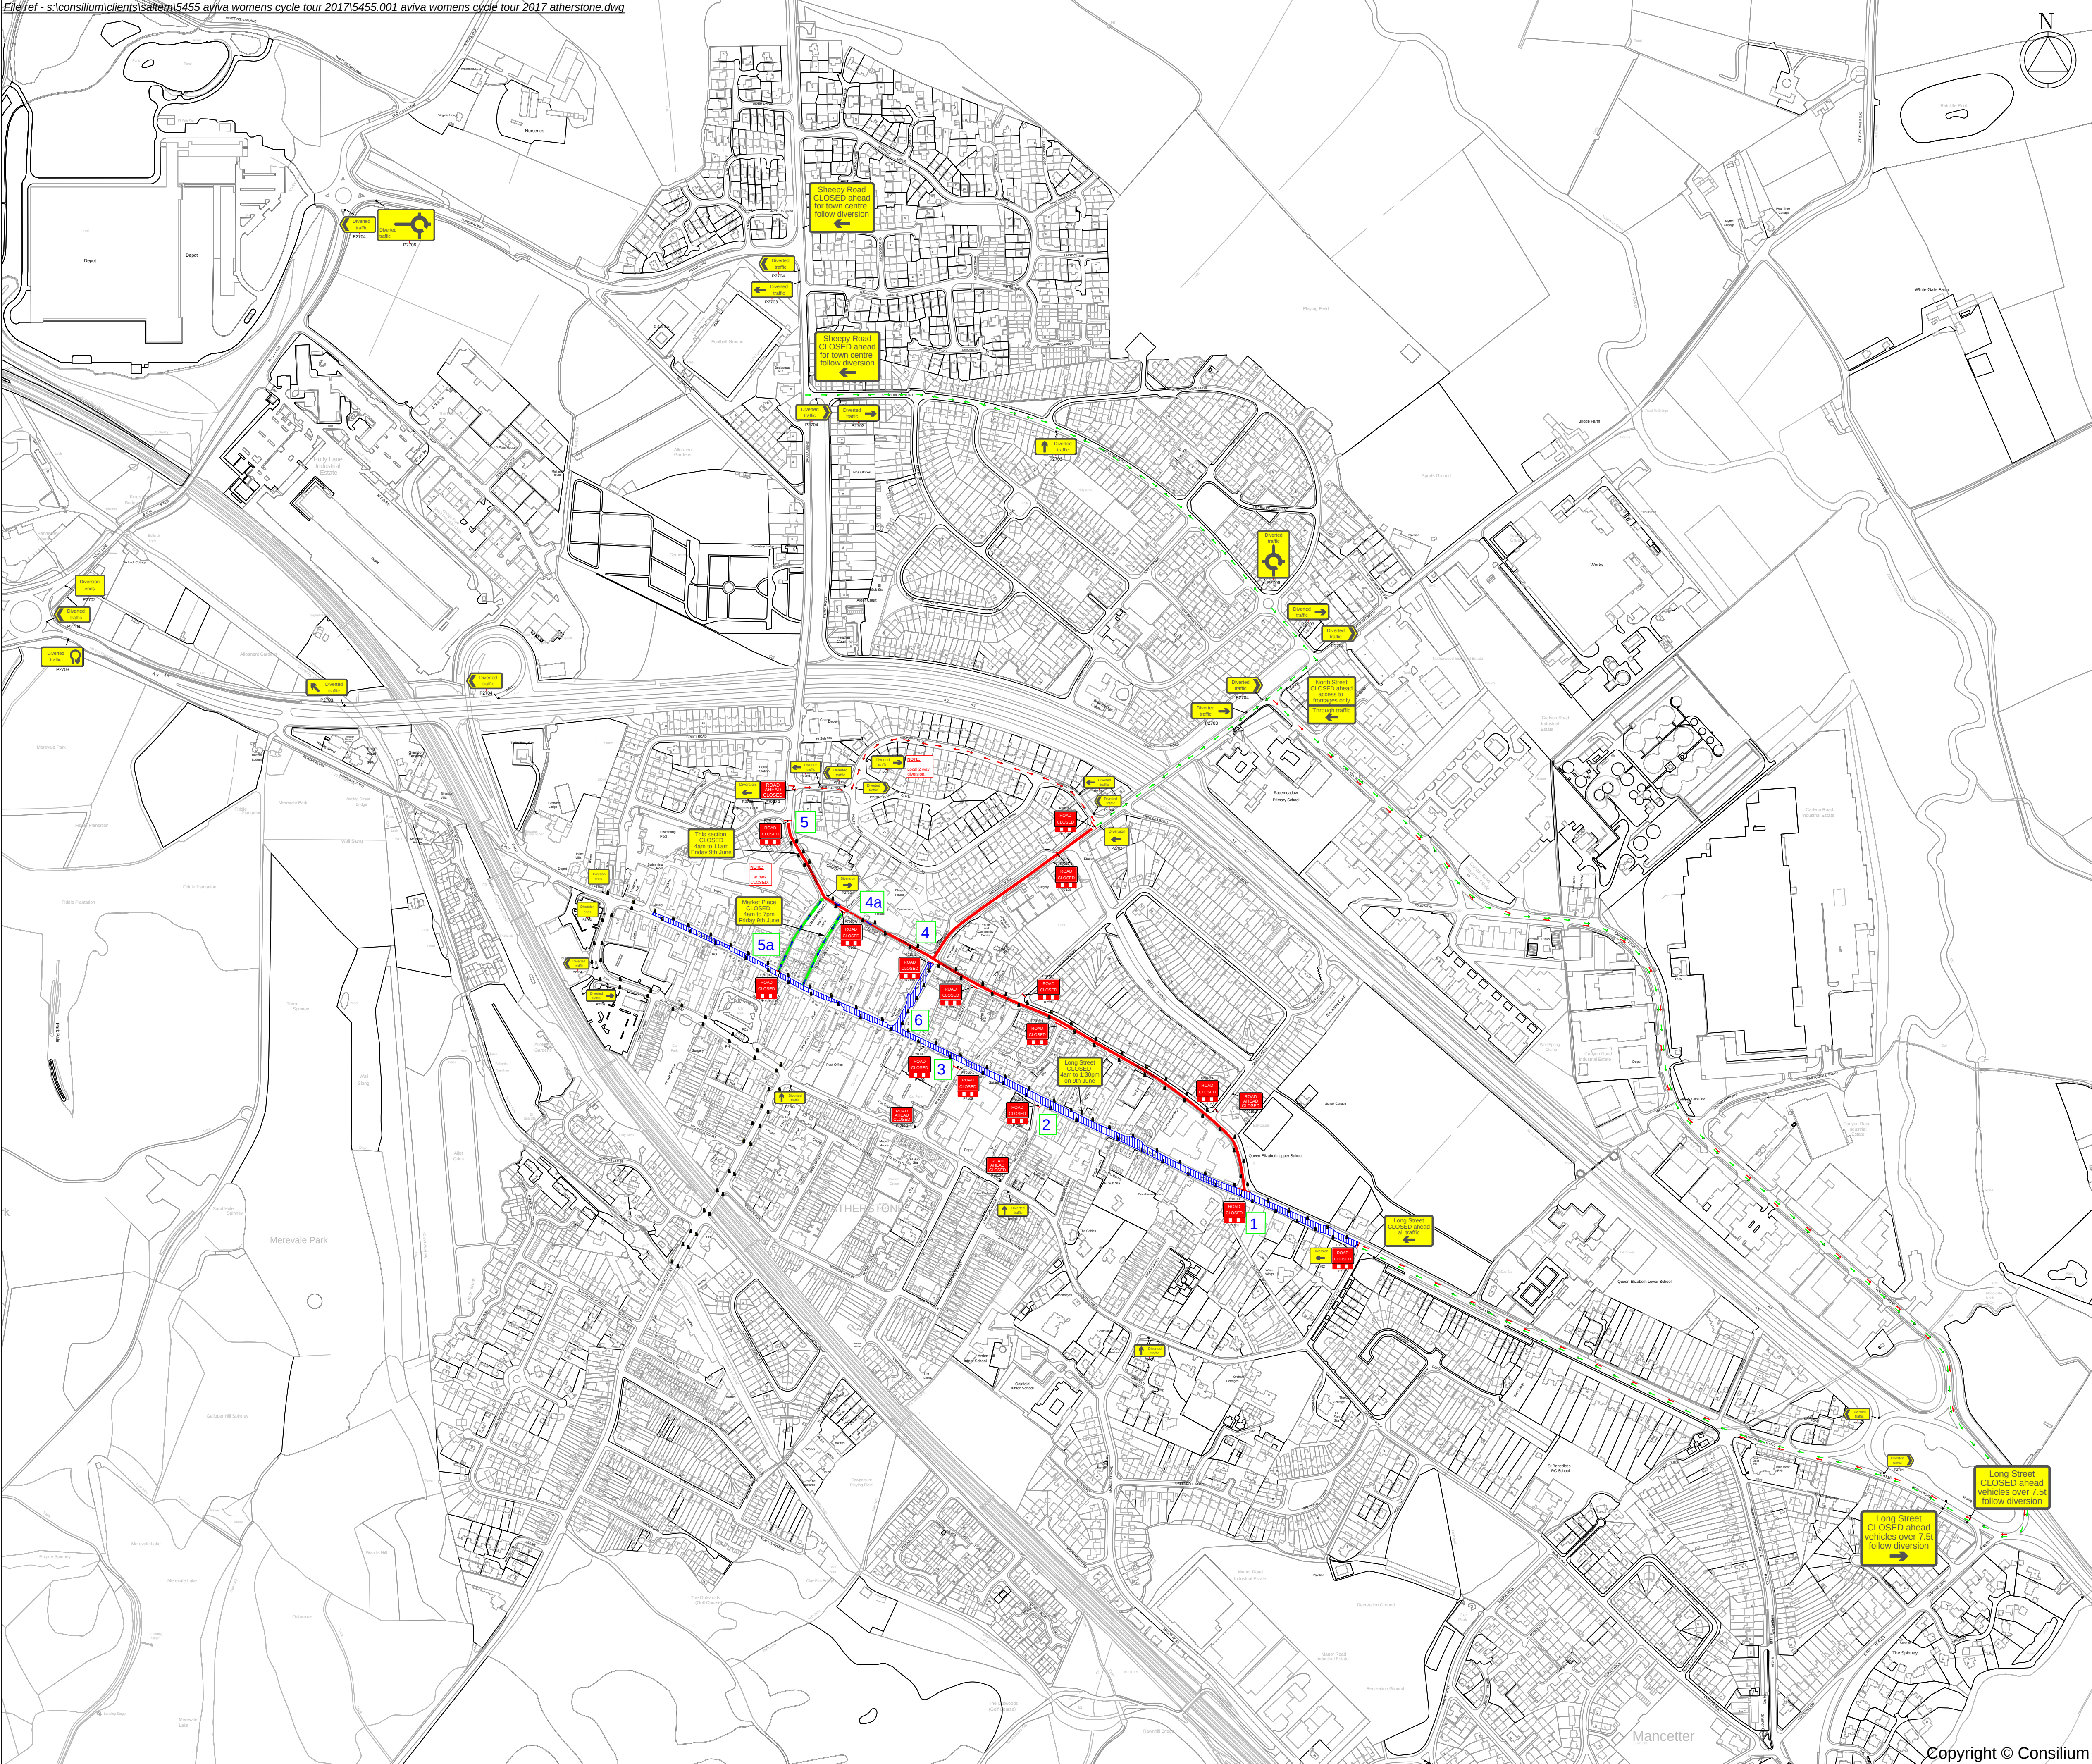

- NOTES
- 1 All traffic signs shall comply with Chapter 8 of the Traffic Signs Manual
 - 2 All traffic management equipment shall be provided by the Contractor, unless otherwise specified.
 - 3 All signs shall be positioned so as not to be obscured by any other objects and shall not obstruct any other sign, permanent or temporary as much as is reasonably practicable.
 - 4 All traffic signs shall meet the reflectorisation requirements of BS 673 : Part 6 : 1983, Table 1.
 - 5 Works Access/Egress to be positioned to suit ongoing works.



To be agreed on site

KEY

- Cone
- Sign
- 4am to 11am closure
- 4am to 1:30pm closure
- 4am to 7pm closure
- No parking cones by 6pm Wednesday 15th.
- Through diversion
- Local diversion
- One way streets.

Rev	Description	By	Chkd	Date
Revisions				

Client

Project

WARWICKSHIRE COUNTY COUNCIL

Title

AVIVA WOMENS CYCLE TOUR
FRIDAY 9TH JUNE 2017
CLOSURE &
DIVERSION

409 Tyburn Road, Birmingham, B24 8HJ - 0121 328 7266
info@consilium-ts.co.uk - www.consilium-ts.co.uk

Design: LP	Drawn: DM	Chkd: LP
Date: 08/05/17	Date: 08/05/17	Date: 08/05/17
Scale: NTS @ A1	Status: PROPOSED	
Drawing No	Rev:	