


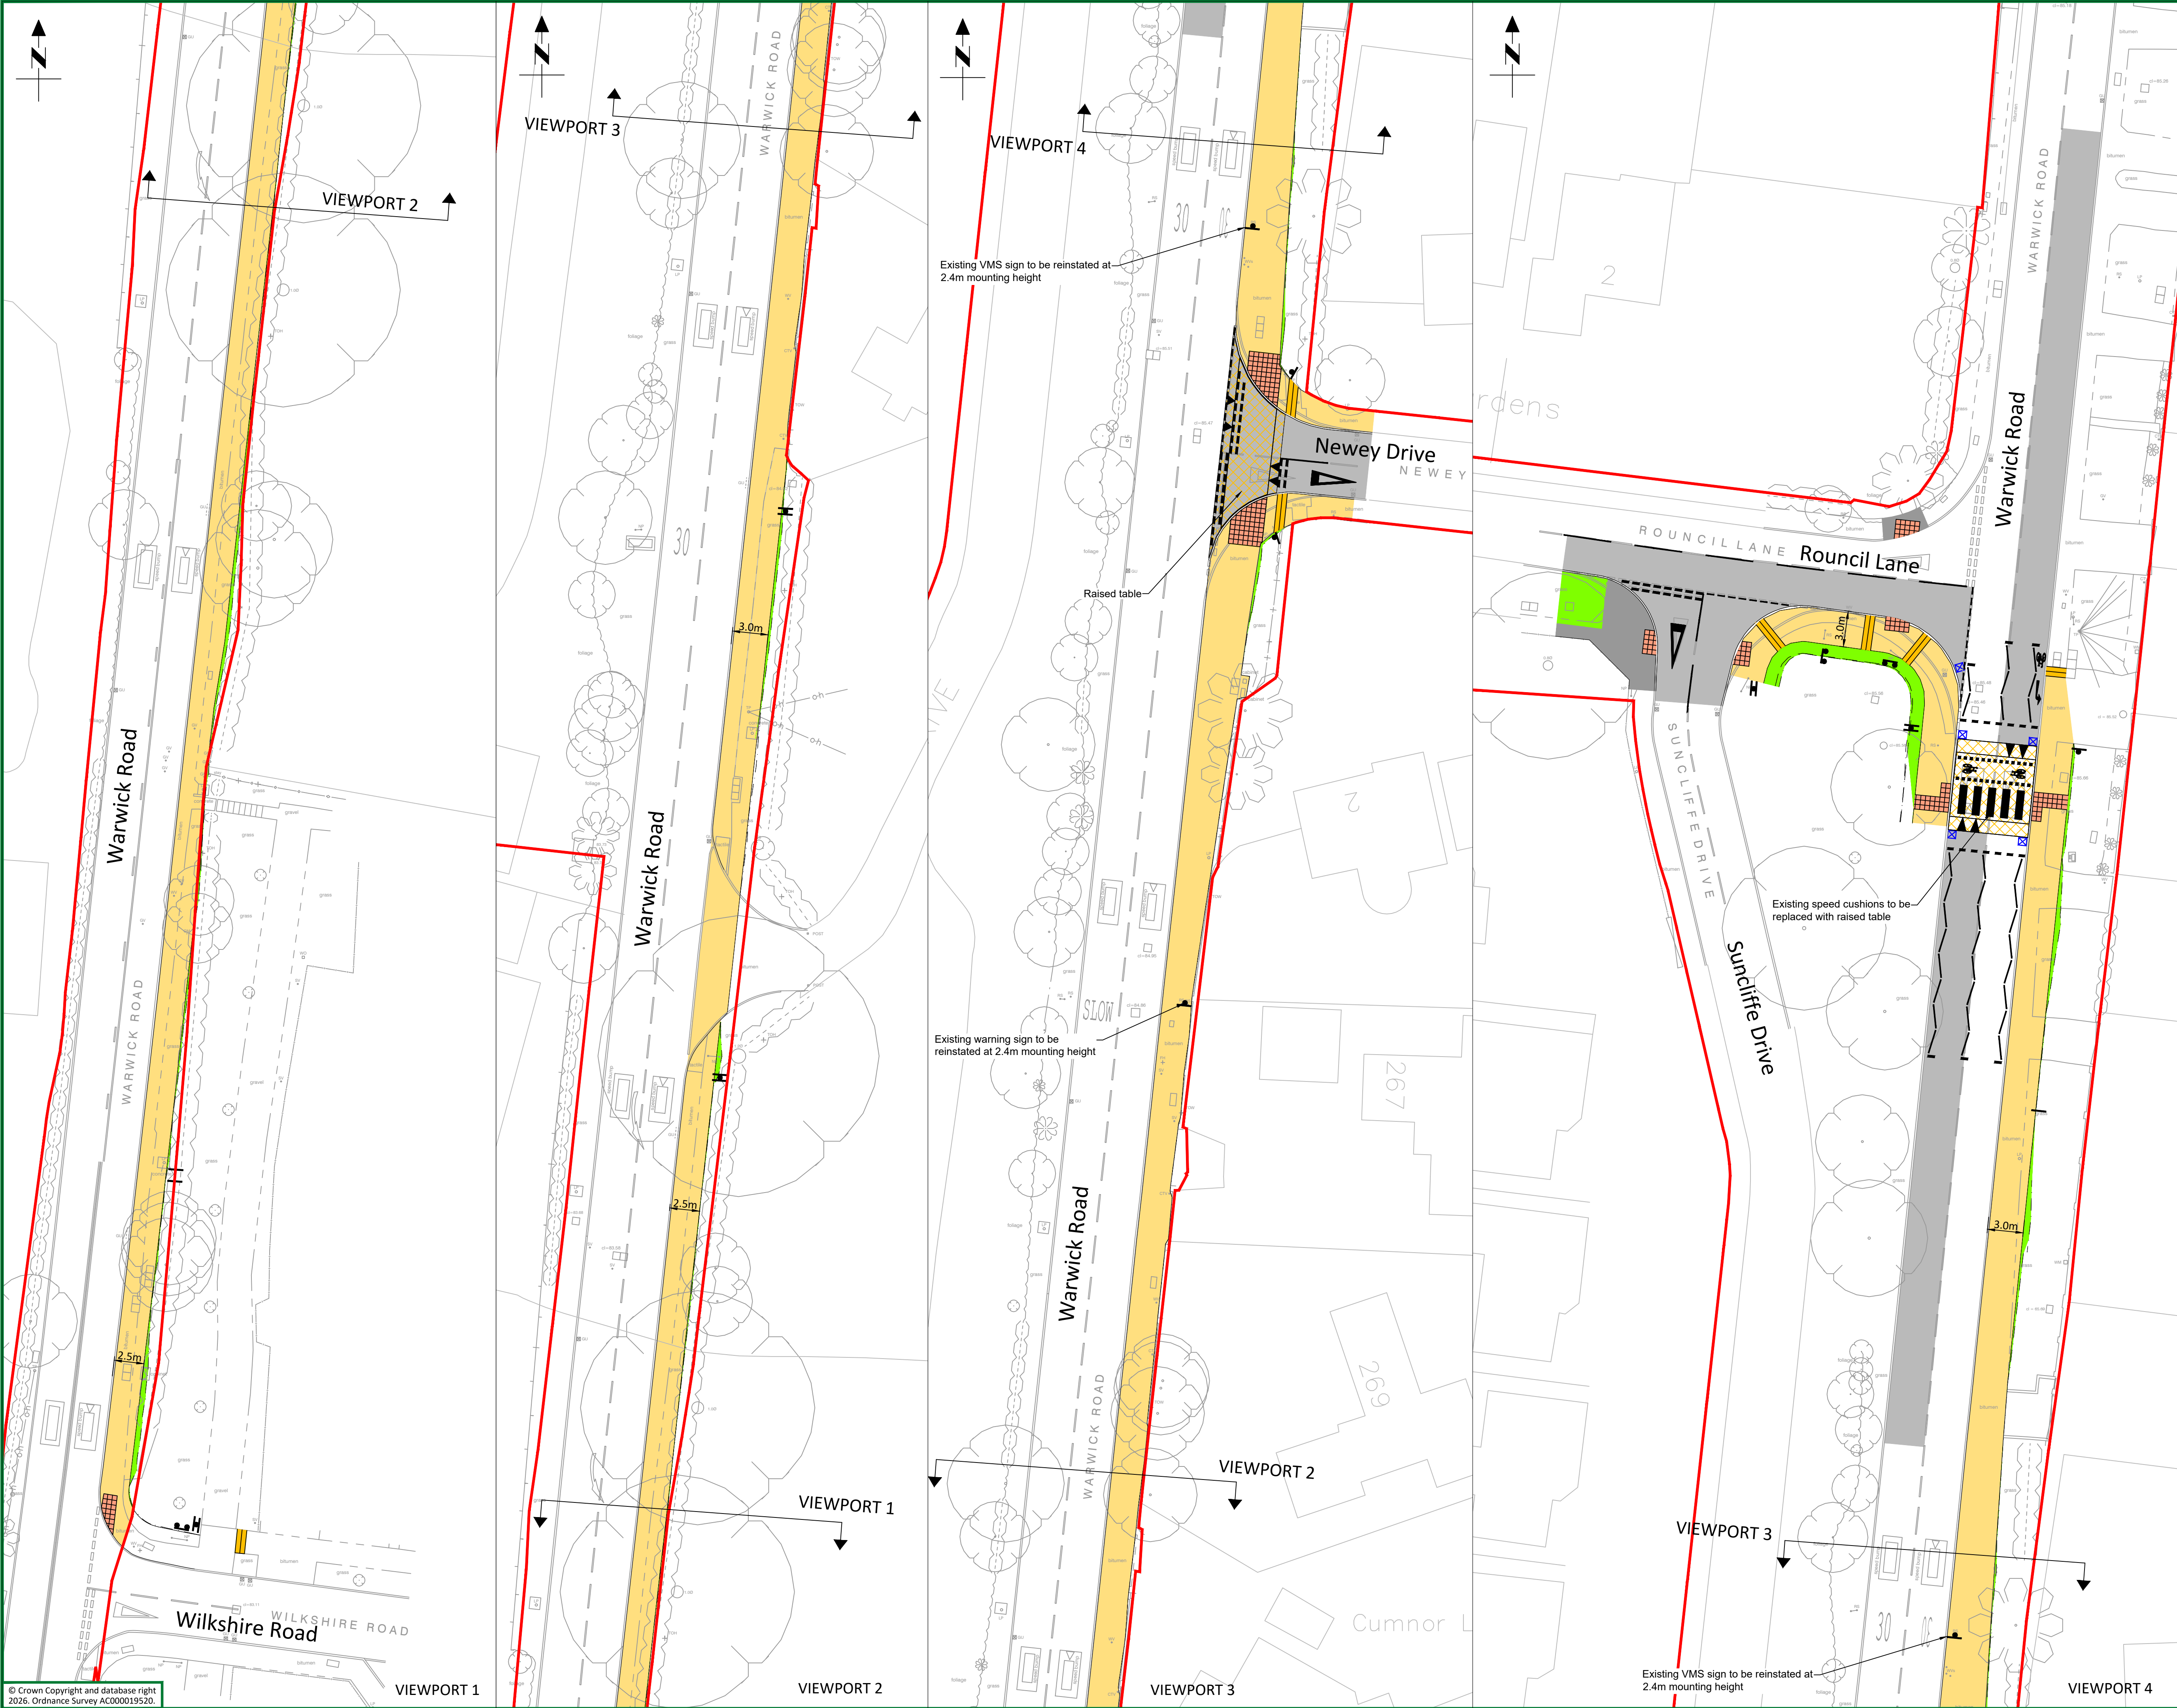

Key:

- Carriageway
- Footway/Cycle Track
- Footway
- Raised Table
- Verge/Embankment/Landscape Area
- Signs
- Highway Boundary
- Gully
- Pedestrian crossing beacon
- Blister Tactile Paving
- Corduroy Tactile Paving

Notes:

- This drawing is to be read in conjunction with all other contract drawings.
- This drawing is intended to provide a general overview of the scheme and does not include all of the works required. Refer to the relevant contract drawings for full details of the works.
- The boundary of the site is as shown on the plan. Small additional boundaries of the site beyond the extents shown on the plan are as detailed in Appendix 1/7.
- Elsewhere within this drawing, any reference to other drawings included in the Contract is, for reasons of efficiency, limited to the drawing number by excluding the revision status. The latest revision status of any drawing referenced is listed in Appendix 0/4, unless subsequently revised and issued via a change to the works information.

REV	DRN	AMENDMENT	DATE

PROJECT PHASE STATUS: DETAILED DESIGN COMPLETE

Drawing Content Status:
FULL SOLUTION

Suitable For:
ROAD SAFETY AUDIT RSA-2, STRUCTURAL CHECK

PROJECT PROGRESS:

Warwickshire County Council

ENGINEERING DESIGN SERVICES

Engineering Design Services

Highways Communities Directorate

Shire Hall

Warwick

CV34 4RL

Tel : 01926 410410

Web : www.warwickshire.gov.uk

FS 26655

PROJECT

Warwick Road Cycle Route, Kenilworth

TITLE

Consultation
General Arrangement

SCALE	SIZE
1:250	A1

ORIGINAL BY	GW	REVISION BY	N/A	REVIEWER	N/A
DATE	17/08/2026	DATE	N/A	APPROVER	JS

PROJECT	ORIGINATOR	VOL/SERIES	LOCATION
9.2.C24.003	- WCC	- HGN	- ZZ
DR	- CH	- 0032	- 00
TYPE	ROLE	NUMBER	REVISION