


View 1

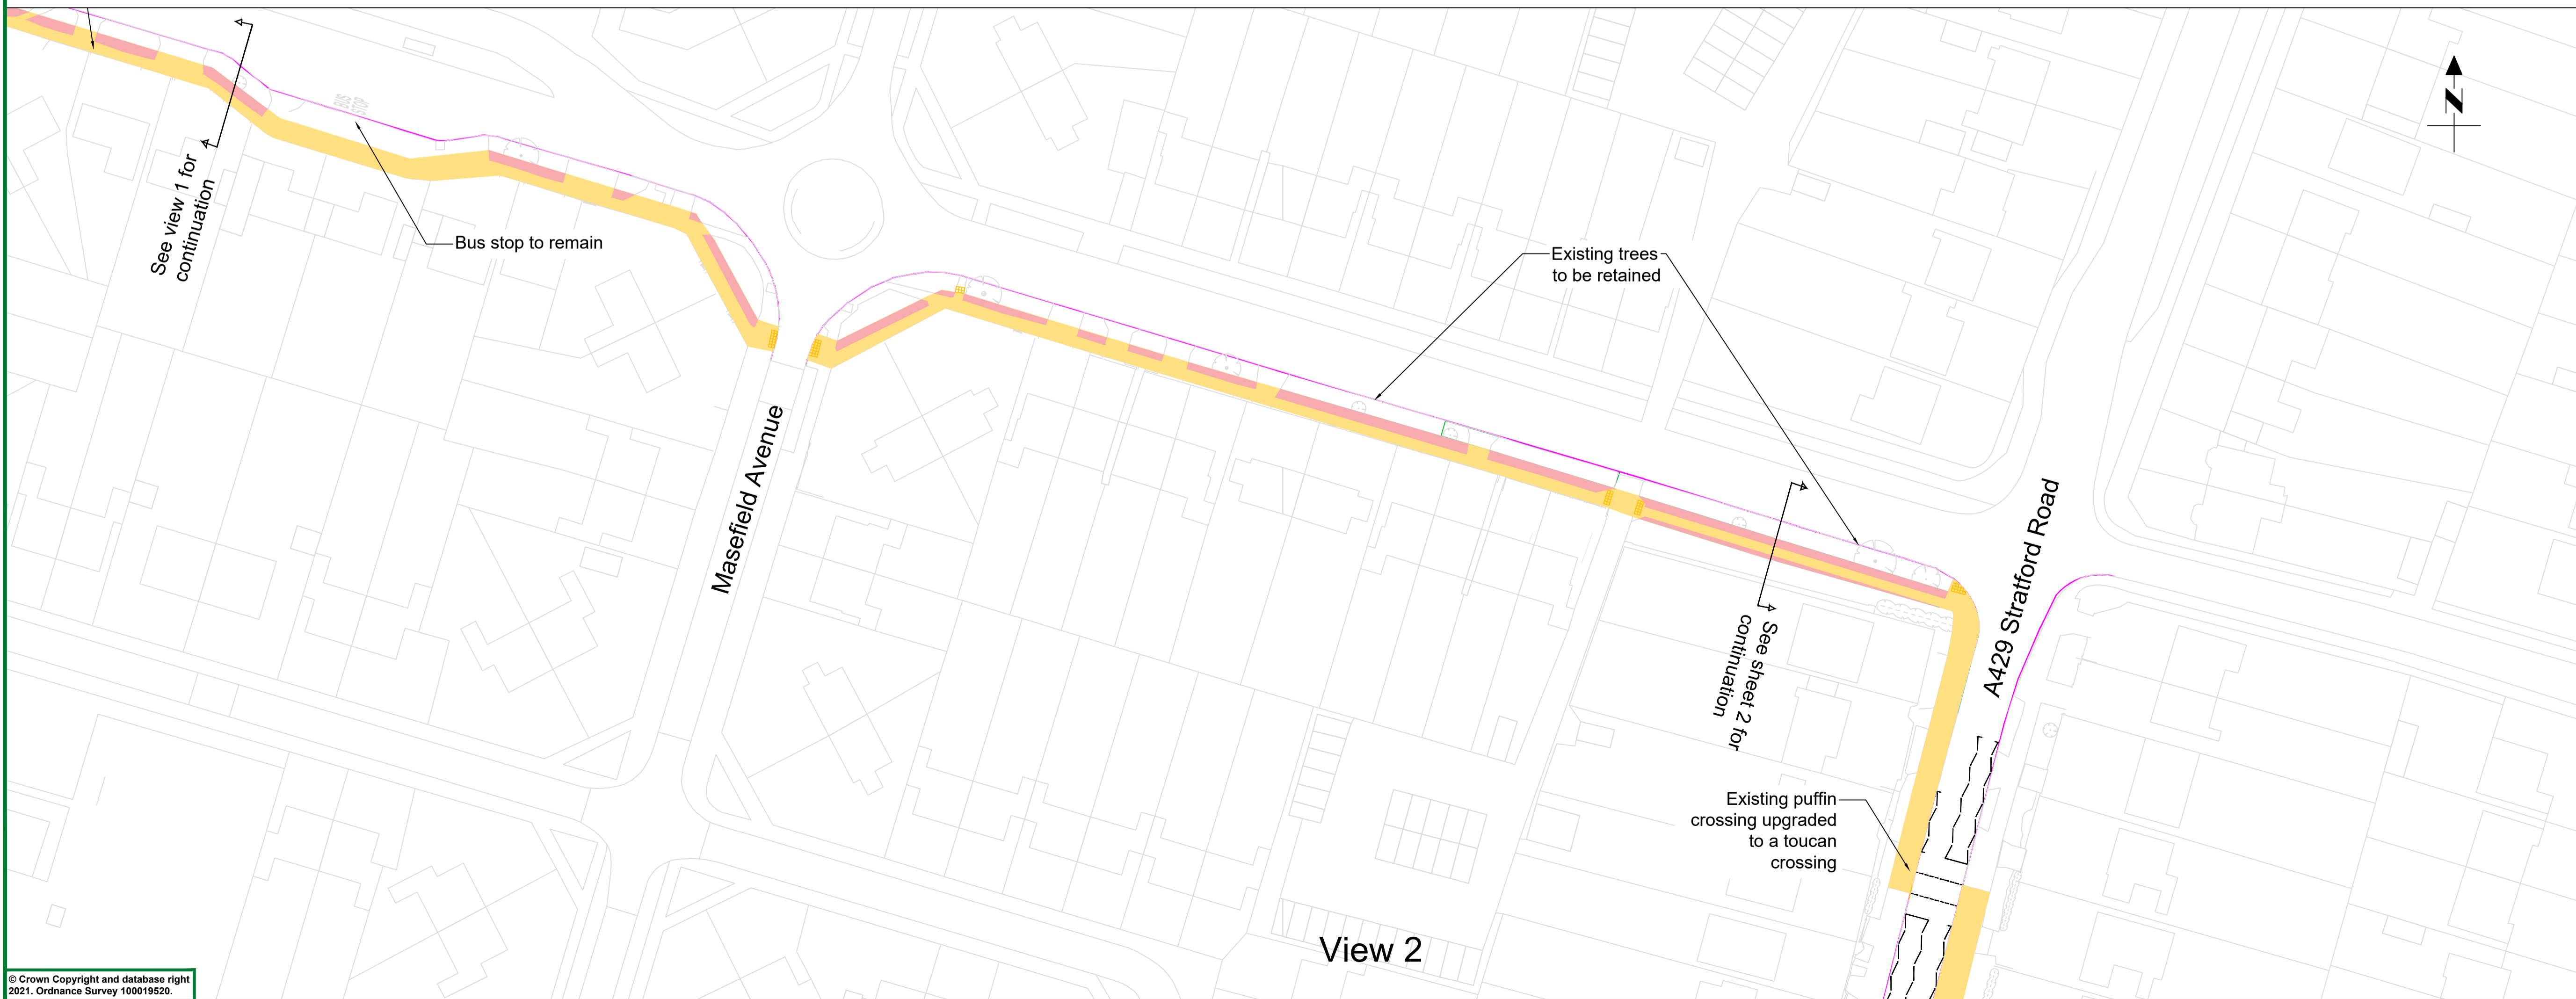

View 2

- NOTES
- Key:**
- Existing footway to be converted to footway/cycleway
 - Existing verge converted to footway/cycleway
 - Existing cycleway

REV	DRN	AMENDMENT	DATE



Engineering Design Services
 Environment Services, Communities
 Shire Hall Post Room
 Warwick
 CV34 4SP
 Tel: 01926 410410
 Web: www.warwickshire.gov.uk

PROJECT
 A429 - Stratford Road, Warwick
 Provision of Cycle Route

TITLE
 Proposed Layout
 Sheet 1 of 2
 Purpose of Drawing: Consultation

Dim	HL	Cr'd	CM	App'd	CM
Date	15-06-21	Date	21-06-21	Date	21-06-21

Status
 Approved (Level 3)

Scale
 1:500m

Sheet size
 A1

DRG. NO.
 9.2-A429-064-017

Rev.
 A