



View 1

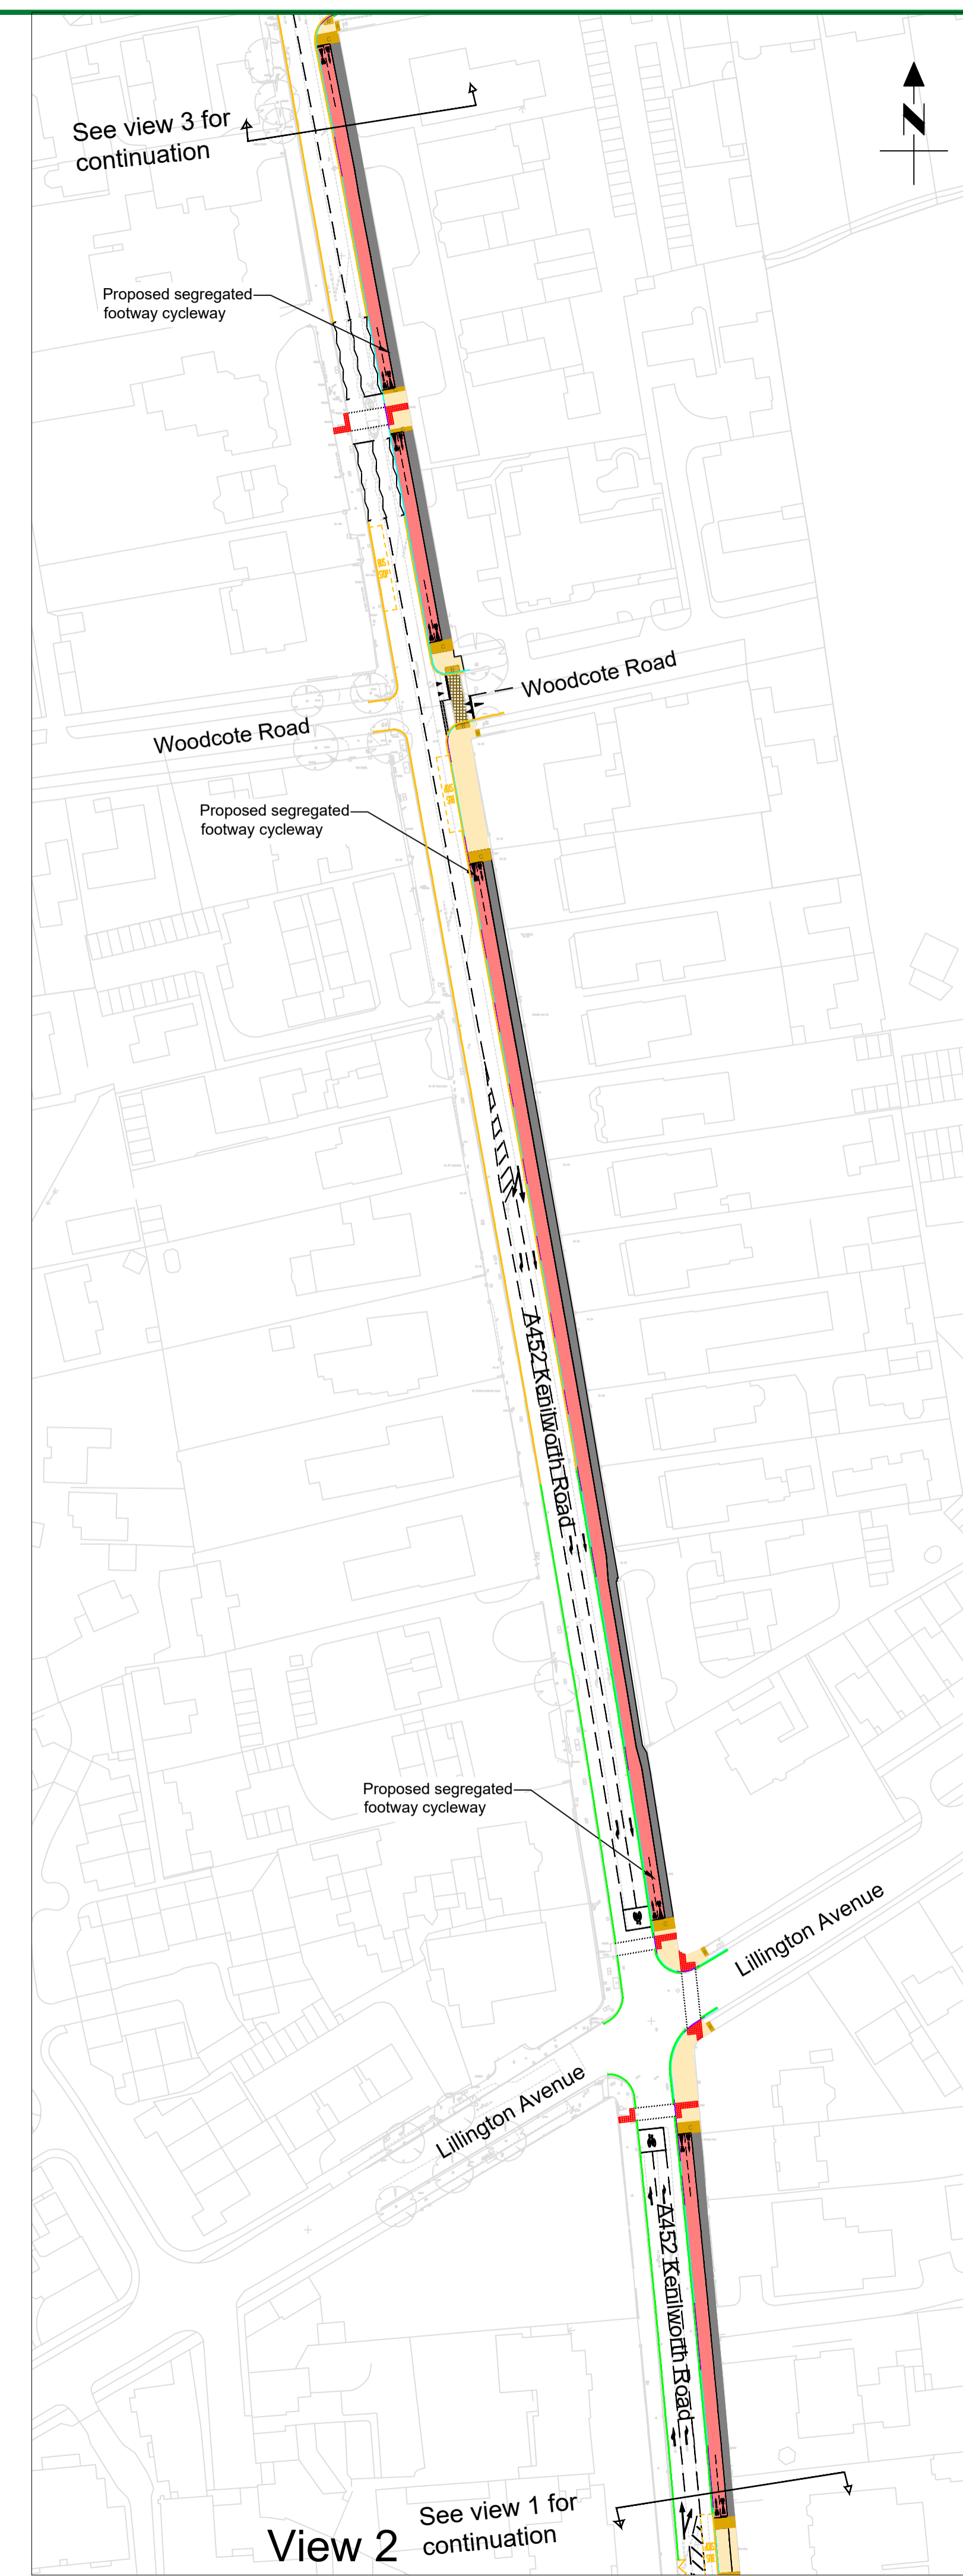

View 2

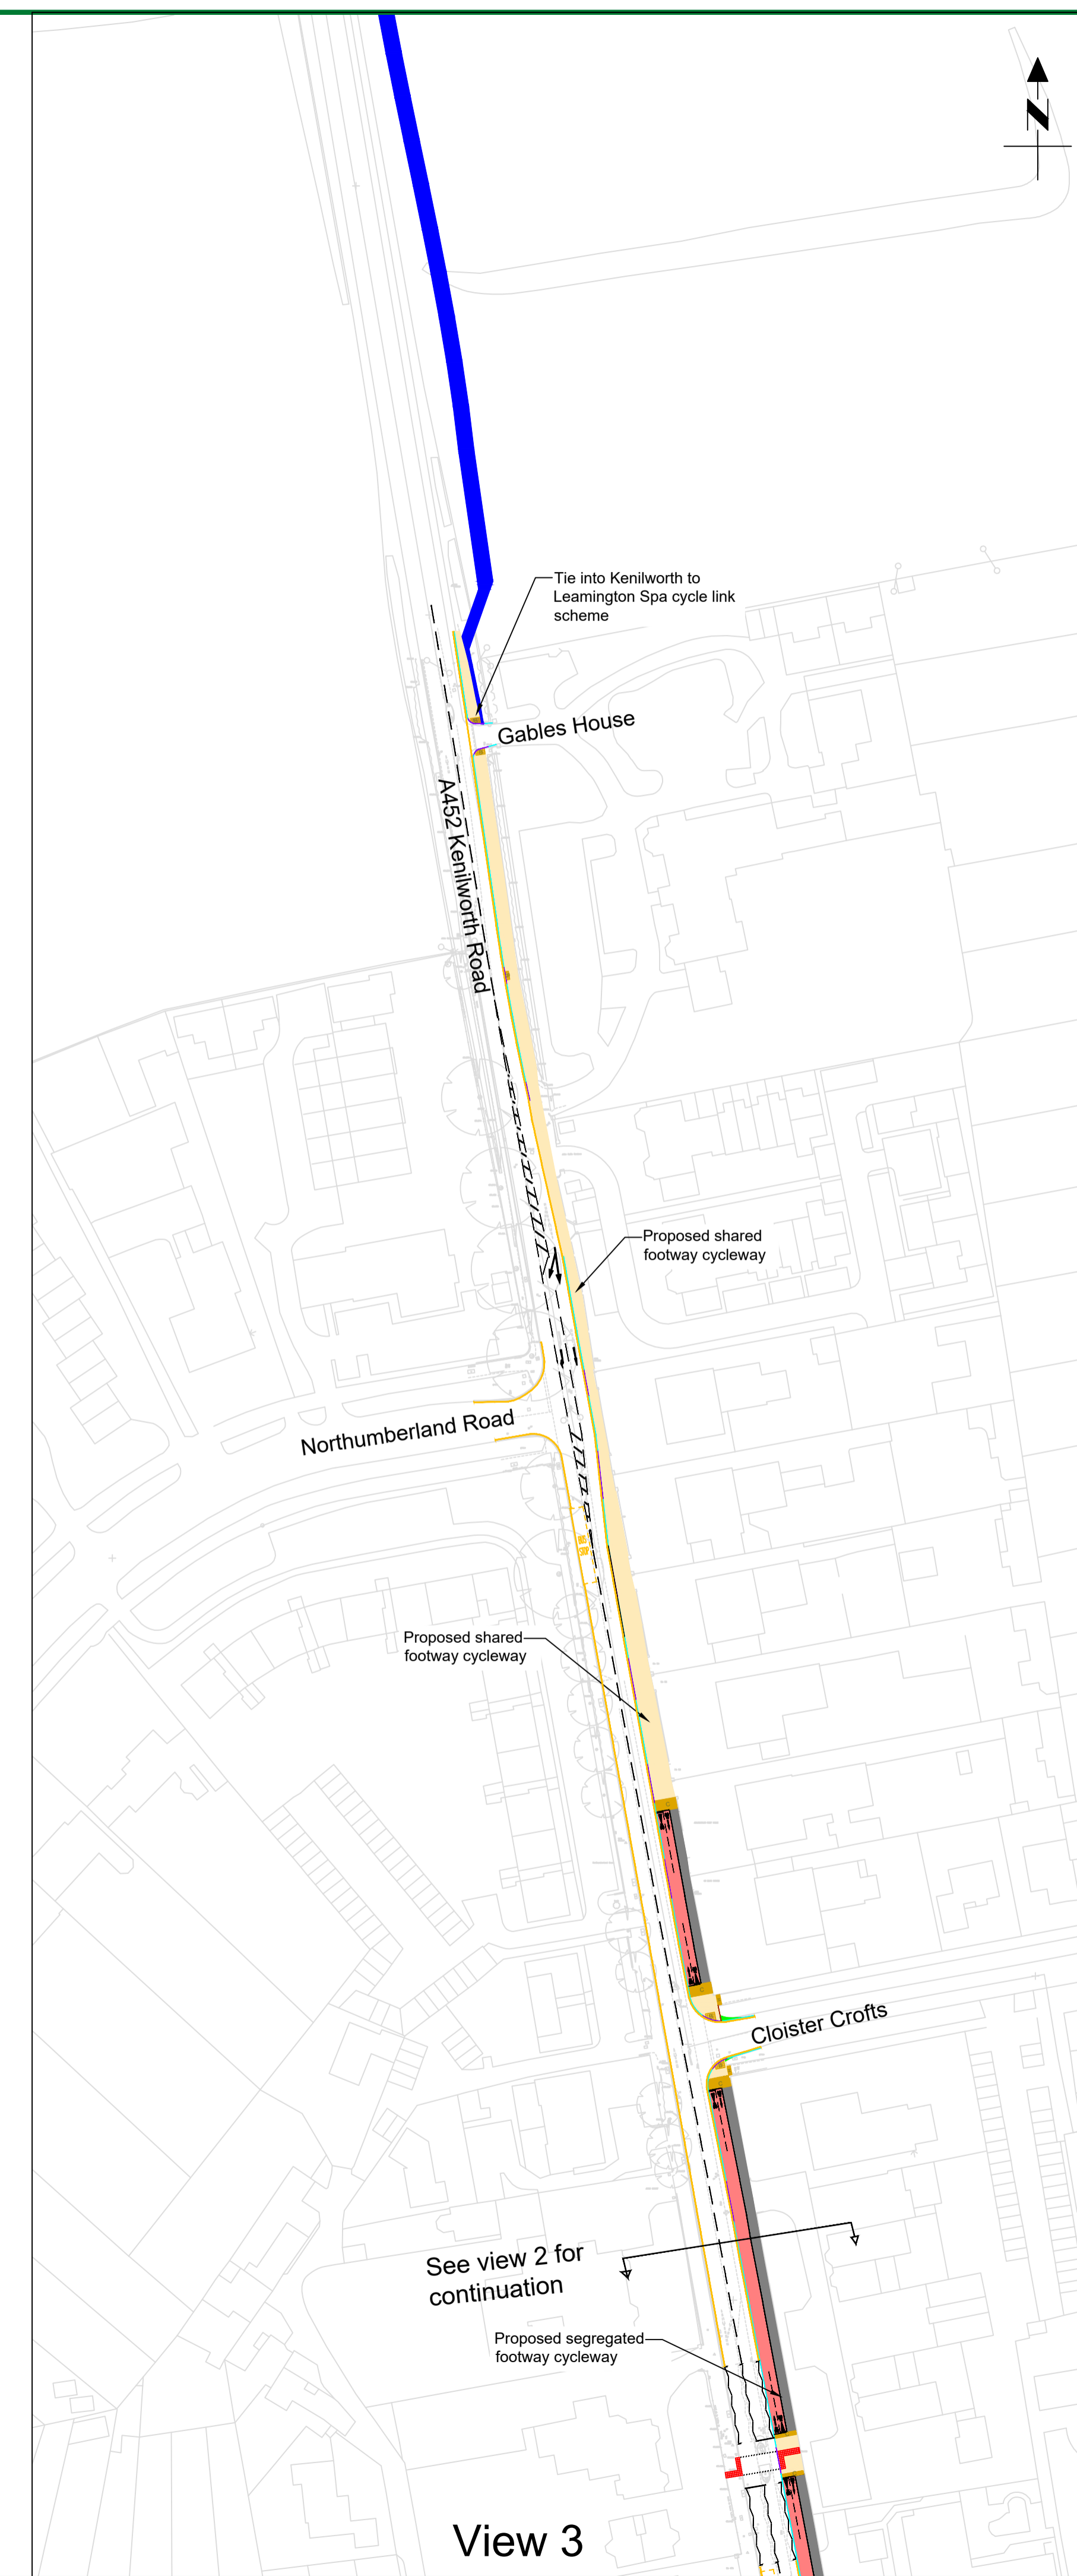

View 3

- NOTES
- Key:
- Proposed shared footway cycleway
 - Proposed segregated footway cycleway
 - Existing footway retained
 - Proposed cycle parking space
 - Proposed road hump
 - Proposed double yellow lines
 - Existing double yellow lines
 - Proposed road marking
 - Proposed buff tactile paving
 - Proposed red tactile paving
 - Proposed buff hazard tactile paving
 - Proposed buff ladder/tramline tactile paving
 - Proposed cycle direction sign
 - Proposed Kenilworth to Leamington (K2L) Cycle Route

A	UB	Bus stop areas changed	17.08.22
REV	DRN	AMENDMENT	DATE



Engineering Design Services
 Environment Services, Communities
 Shire Hall Post Room
 Warwick
 CV34 4SP
 Tel: 01926 410410
 Web: www.warwickshire.gov.uk



UNCONTROLLED DRAWING - NOT TO BE PRINTED

PROJECT	A452 - Kenilworth Road K2L Leamington Town Centre Cycle Link		
TITLE	Scheme Overview Plan		
Purpose of Drawing:	Consultation		
Dim	PB	CK'd	CM
Date	06-09-21	Date	17-08-22
App'd		Date	17-08-22
Status	Approved (Level 3)		
Scale	1:1000	Sheet size	A1
DRG. NO.	9.2-A452-069-009	Rev.	A