
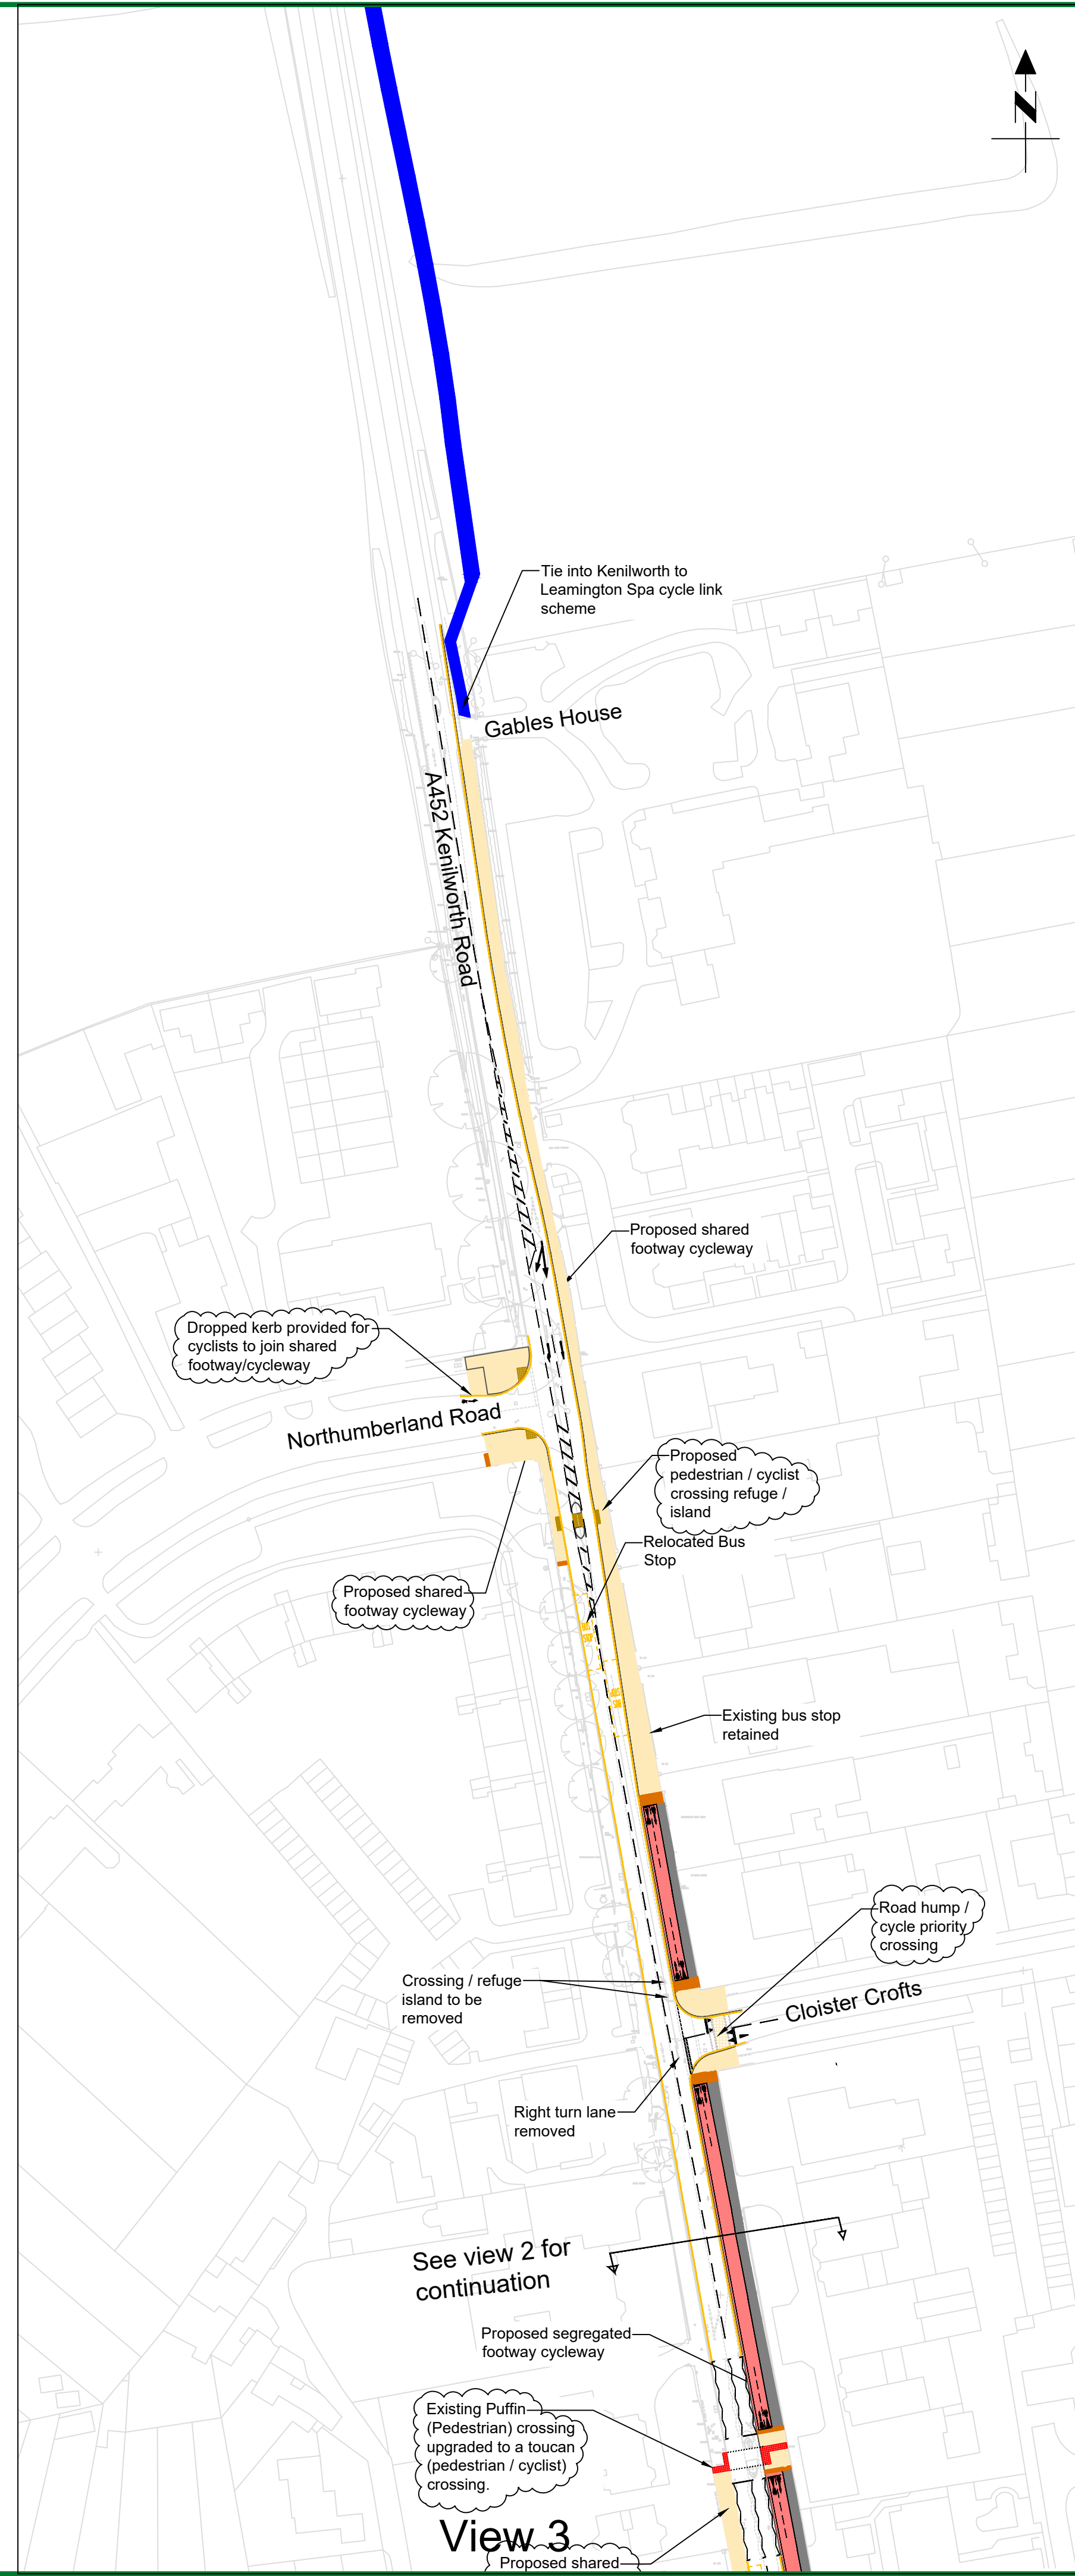
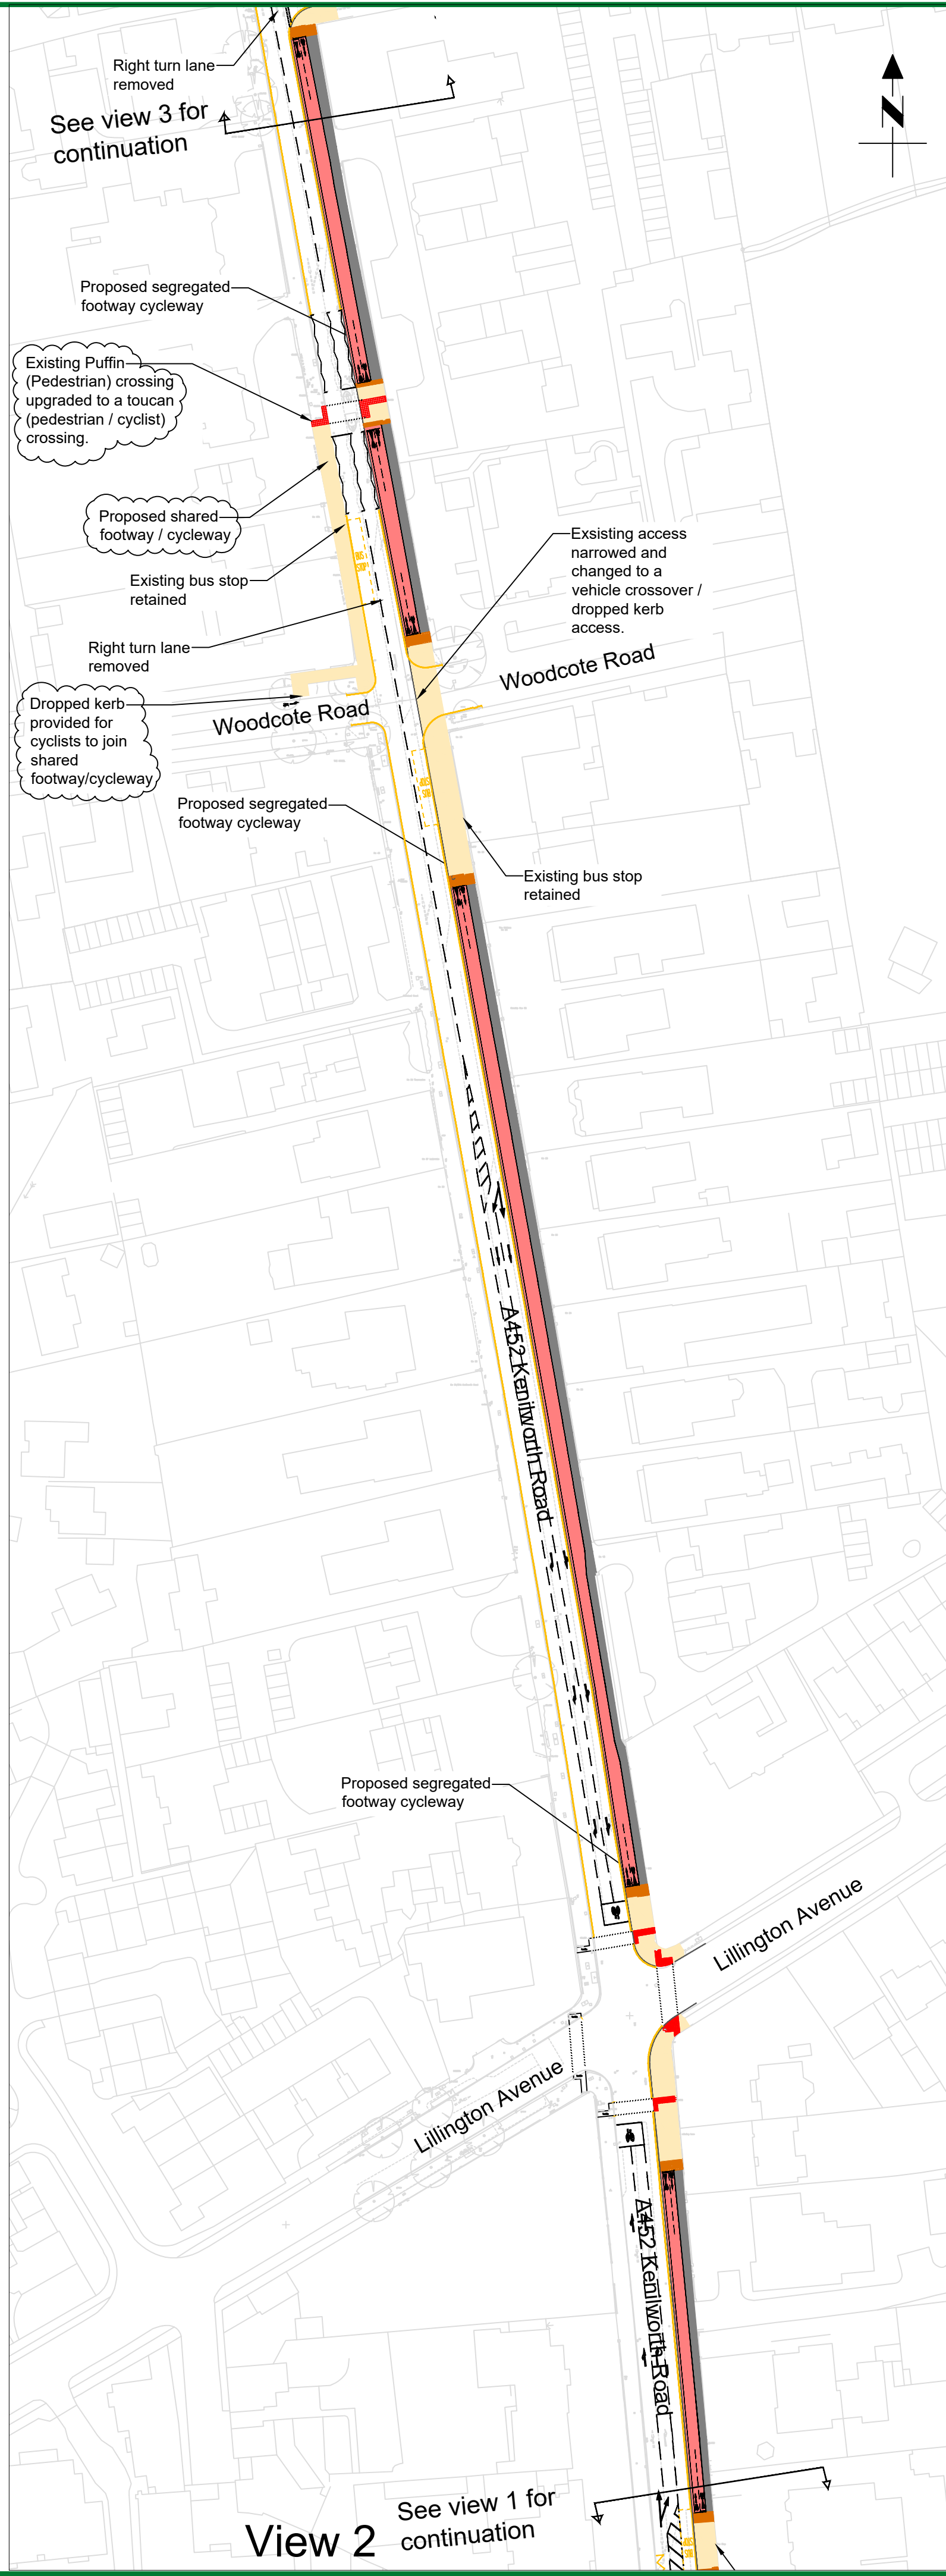


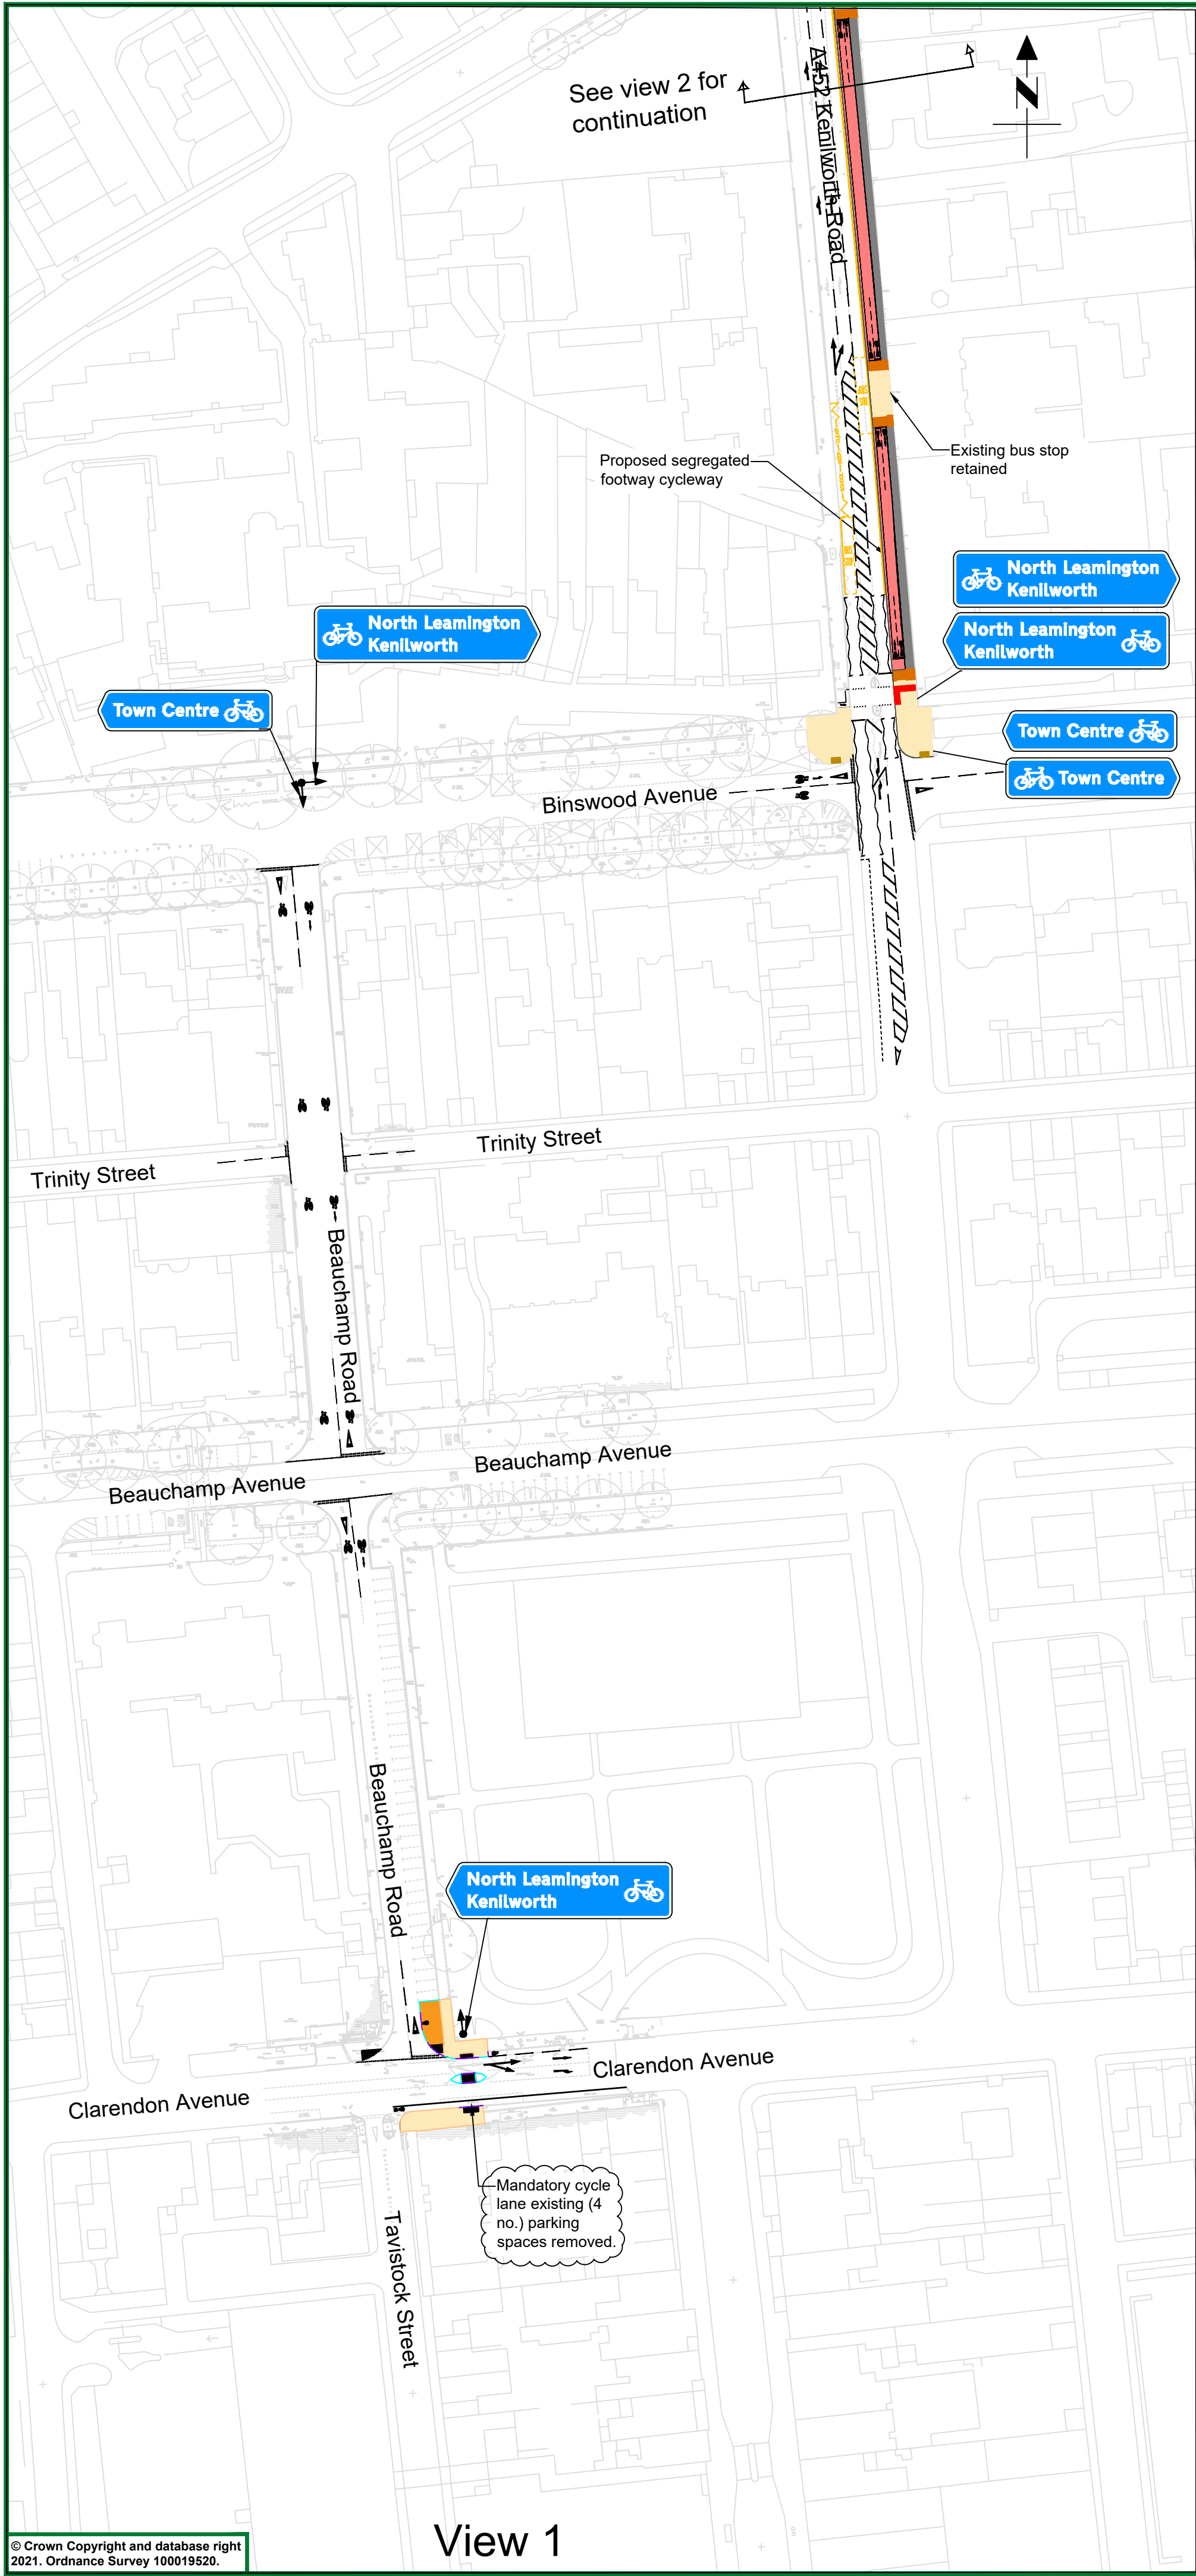

NOTES

Key:

- Proposed shared footway cycleway
- Proposed segregated footway cycleway
- Existing footway retained
- Proposed cycle parking space
- Proposed road hump
- Proposed double yellow lines
- Existing double yellow lines
- Proposed road marking
- Proposed buff tactile paving
- Proposed red tactile paving
- Proposed buff hazard tactile paving
- Proposed buff ladder/tramline tactile paving
- Proposed cycle direction sign
- Proposed Kenilworth to Leamington (K2L) Cycle Route

C	UB/AB	Annotations amended/added	06.01.23
B	LSV	Revision Box Amendments	14.11.22
A	UB	Bus stop areas changed	17.08.22
REV	DRN	AMENDMENT	DATE

Engineering Design Services
Environment Services, Communities
Shire Hall Post Room
Warwick
CV34 4SP
Tel : 01926 410410
Web : www.warwickshire.gov.uk

FS 26655

C:\DesignServices\9.2\A452\0693 Drawings\3-01 AutoCAD\9.2.A452--069-009.dwg

PROJECT	A452 - Kenilworth Road K2L Leamington Town Centre Cycle Link				
TITLE	Scheme Overview Plan				
Purpose of Drawing: Consultation					
Drn	PB	Chkd	CM	App'd	CM
Date	06-09-21	Date	06-01-23	Date	06-01-23
Status	Approved (Level 3)				
Scale	1:1000		Sheet size A1		
DRG. NO.	9.2-A452--069-009		Rev. C		

© Crown Copyright and database right 2021. Ordnance Survey 100019520.

This plot was produced from a digital source so may not be at true scale. It is the recipient's responsibility to confirm its accuracy.