
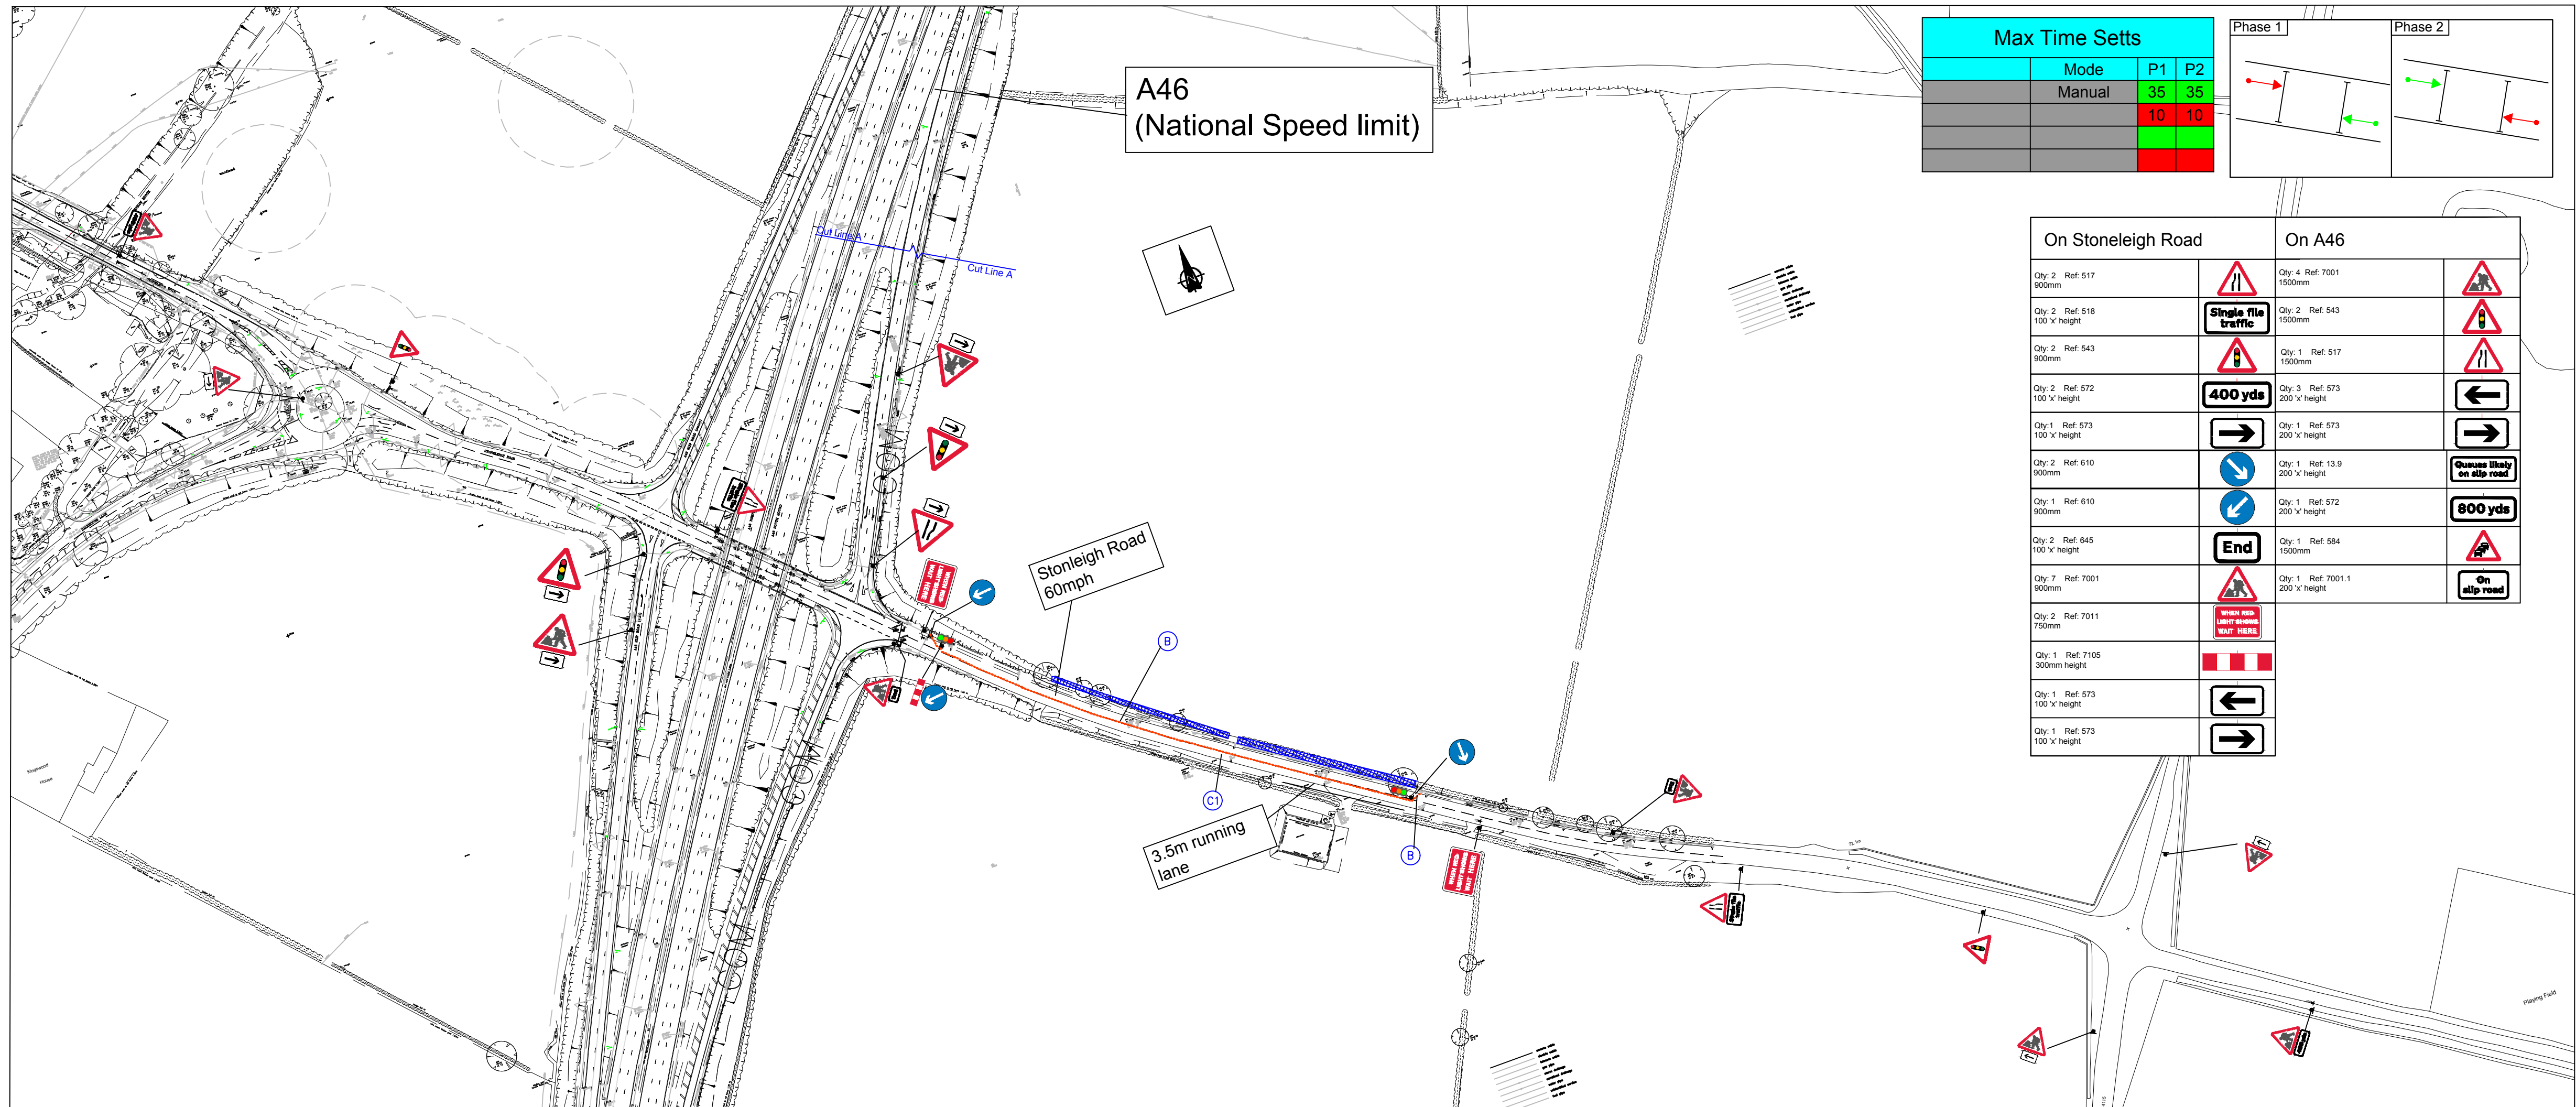


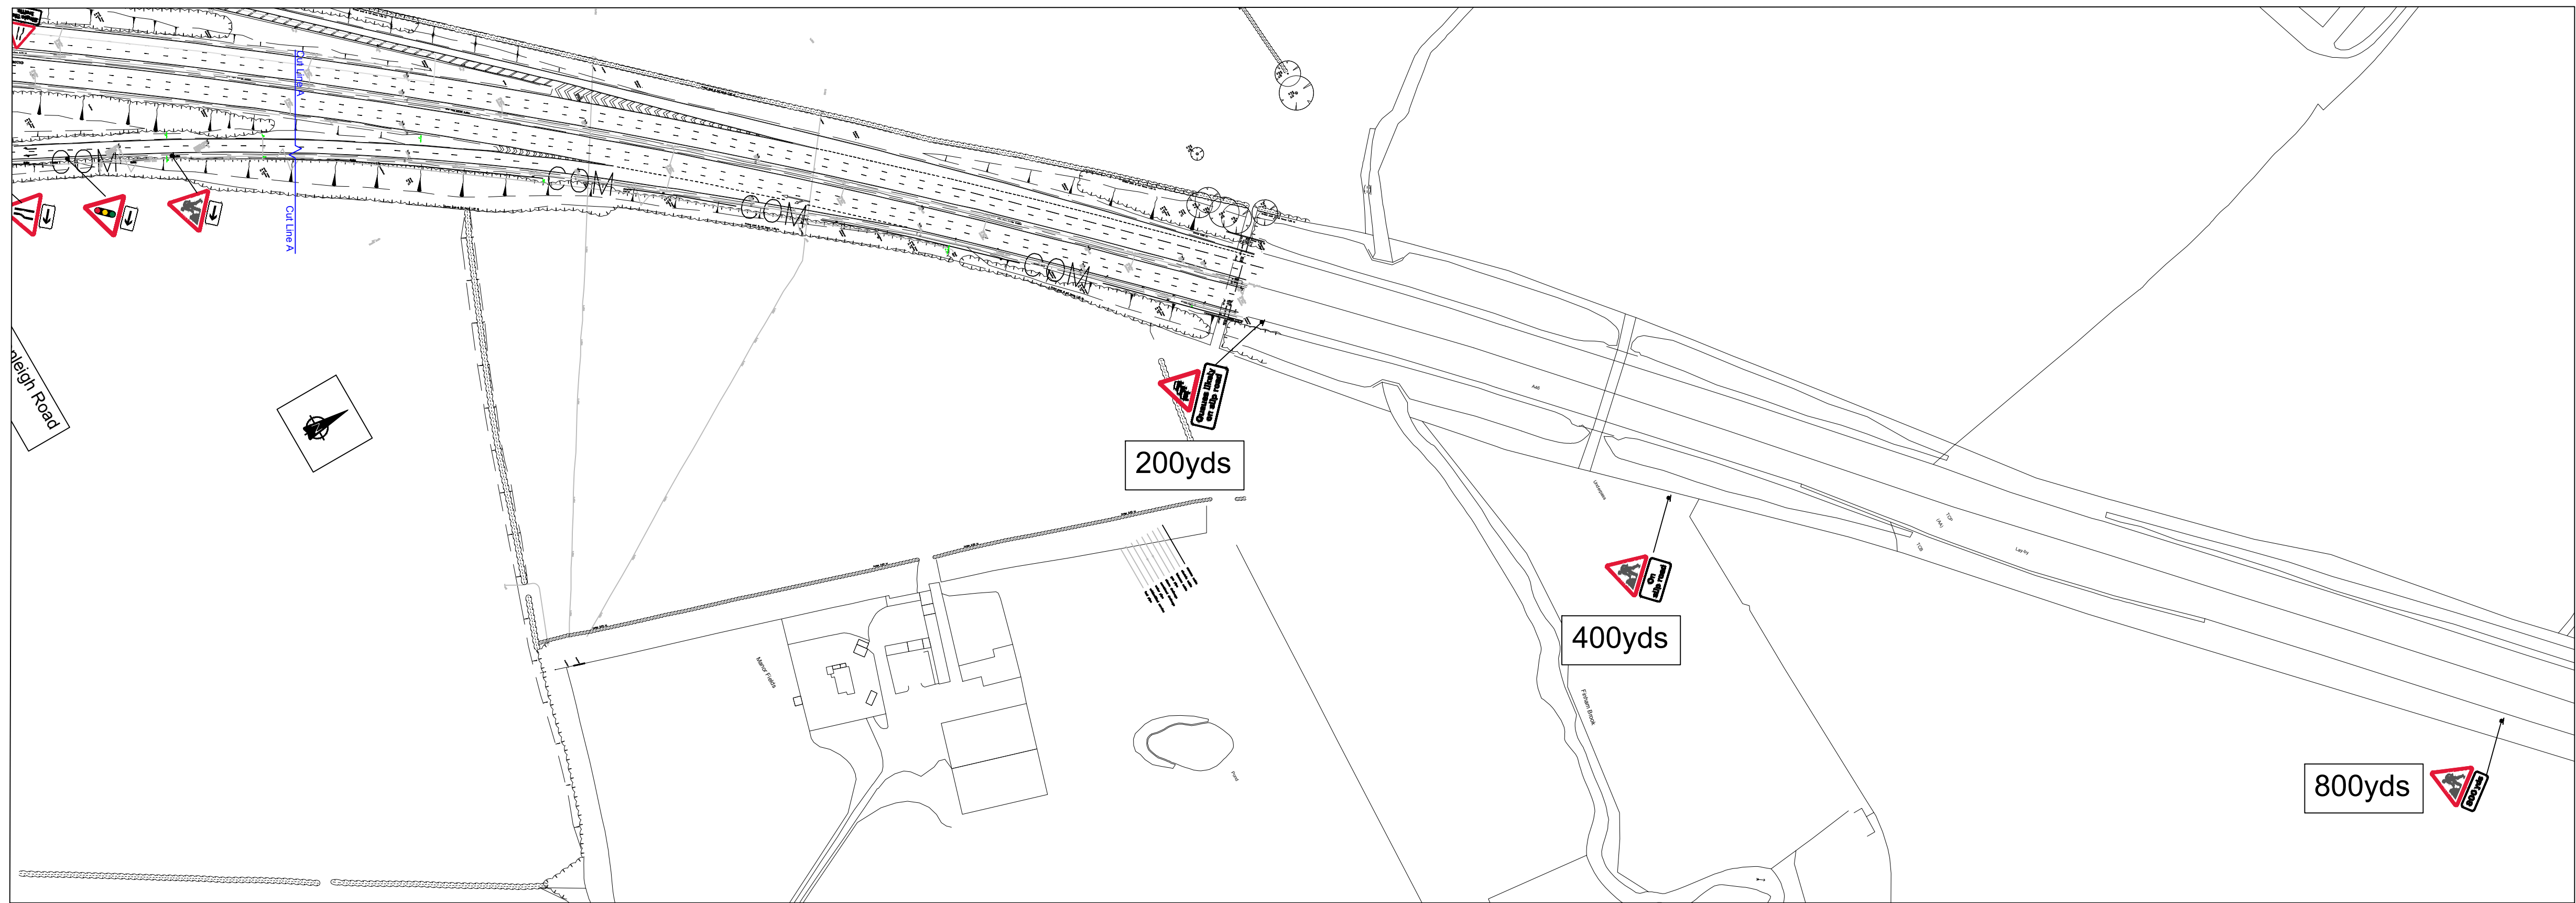

Max Time Setts			
	Mode	P1	P2
	Manual	35	35
		40	40

Phase 1	Phase 2

On Stoneleigh Road	On A46
Qty: 2 Ref: 517 900mm	Qty: 4 Ref: 7001 1500mm
Qty: 2 Ref: 518 100 'x' height	Qty: 2 Ref: 543 1500mm
Qty: 2 Ref: 543 900mm	Qty: 1 Ref: 517 1500mm
Qty: 2 Ref: 572 100 'x' height	Qty: 3 Ref: 573 200 'x' height
Qty: 1 Ref: 573 100 'x' height	Qty: 1 Ref: 573 200 'x' height
Qty: 2 Ref: 610 900mm	Qty: 1 Ref: 13.9 200 'x' height
Qty: 1 Ref: 610 900mm	Qty: 1 Ref: 572 200 'x' height
Qty: 2 Ref: 645 100 'x' height	Qty: 1 Ref: 584 1500mm
Qty: 7 Ref: 7001 900mm	Qty: 1 Ref: 7001.1 200 'x' height
Qty: 2 Ref: 7011 750mm	
Qty: 1 Ref: 7105 300mm height	
Qty: 1 Ref: 573 100 'x' height	
Qty: 1 Ref: 573 100 'x' height	

- NOTES:
- All Traffic Management will be set out in accordance with the requirements of the Traffic signs Manual, Chapter 8, 2009.
 - All initial tapers and stepped tapers will be highlighted with Backlit sequentially flashing lights.
 - Any sign reference Numbers used in this drawing refer to, either the diagram numbers contained within the Traffic Signs Regulations and General Directions 2016 (TSRGD 2016); or when used as a sign authorised under Schedule 13 part 9 of these regulations, a diagram from Schedule 12 of the 2011 Regulations (TSRGD 2011).
 - All Diversion signing will be fully installed before the closure is brought into effect.
 - All sign frames will be secured with sand bags.
 - Exact locations of signs are to be determined on site and will be positioned as to not obstruct any other sign, footpath or visibility.
 - Sign Diagram 7001-3. Will be installed prior to the installation and removal of roadworks.
 - The Inner Boundary of the safety zone is omitted for Clarity but is to be marked with barrier in accordance with TSM Chapter 8 at the appropriate distance for the speed of carriageway.

- KEY
- Traffic sign
 - TSRGD Sign Reference Number
 - Cone or Road Marking Detail
 - Traffic cone/cylinder
 - Traffic signals to Diagram 3000.1
 - Temporary reflective road stud
 - High intensity flashing beacon complying with Regulation 54 mounted at a height between 800mm and 1500mm above the road surface
 - Pedestrian barrier
 - Temporary vehicle restraint barrier

- DETAIL B
- Single/Dual carriageway 40mph or less - 450mm cones, spacing 1.5m.
Single/Dual carriageway 50mph or more - 750mm cones, spacing 1.5m.
Dual carriageway national speed limit - 750mm cones, spacing 1.5m, relaxation 3m.
- Notes:
- During darkness, warning lights to BS EN 12352:2006 should be provided in accordance with Table A1.3 (Appendix 1).
 - 45° tapers have 1.5m spacing, no relaxations.
 - On motorways and NSL AP Qualls with hard shoulders, 1m cones will be required for both standard and relaxation works for lead tapers and the facing wall of lane changes.
- DETAIL C1
- Single/Dual carriageway 40mph or less - 450mm traffic cones.
Single/Dual carriageway 50mph or more - 750mm traffic cones.
- Notes:
- During darkness, warning lights to BS EN 12352:2006 should be provided in accordance with Table A1.3 (Appendix 1).
 - For relaxation to Detail C1 see Table A1.3 (Appendix 1).

Colas have produced this proposed traffic management layout in accordance with current guidelines and regulations. It is the Principal Contractor's responsibility to ensure that all required temporary traffic orders are in place to meet these proposed layouts. This drawing is a proposed layout and Colas take no responsibility and do not indemnify the design unless formally agreed otherwise. The Principal Contractor must approve the drawings prior to the layout being installed.

Revision	By	Checked	Approved	Date	Description
B	IC			29/01/20	Amended as per PW comments
A	IC	GK		18/01/20	Amended as per DG comments

Client

UNITED KINGDOM

Unit A, Derwenthaugh Industrial Estate, Derwenthaugh Road, Swalewell NE16 3BQ
Tel: 0191 4146511 Fax: 0191 4147262

Project

A46 Stoneleigh Road

Drawing

Proposed 2 way lights
A46 jcn Stoneleigh Road
Kenilworth- Phase 2

Drawn by	IC	Date:	15/01/2020
Checked by	GK	Date:	15/01/2020
Authorised by	MO	Date:	15/01/2020

Drawing No.	Revision
TM2209-006a	B

Drawing Scale:	NTS	Plot Scale:	1:1
----------------	-----	-------------	-----

Do Not Scale From This Drawing

Sheet size A1

© Crown copyright and database rights 2013
Ordnance Survey 100030649