



Diversify existing verge.




Rain garden / swale to replace verge.



Greening streets, retrofit rain gardens, Nottingham (susdrain.org)



White Hart Lane- Robert Bray Associates

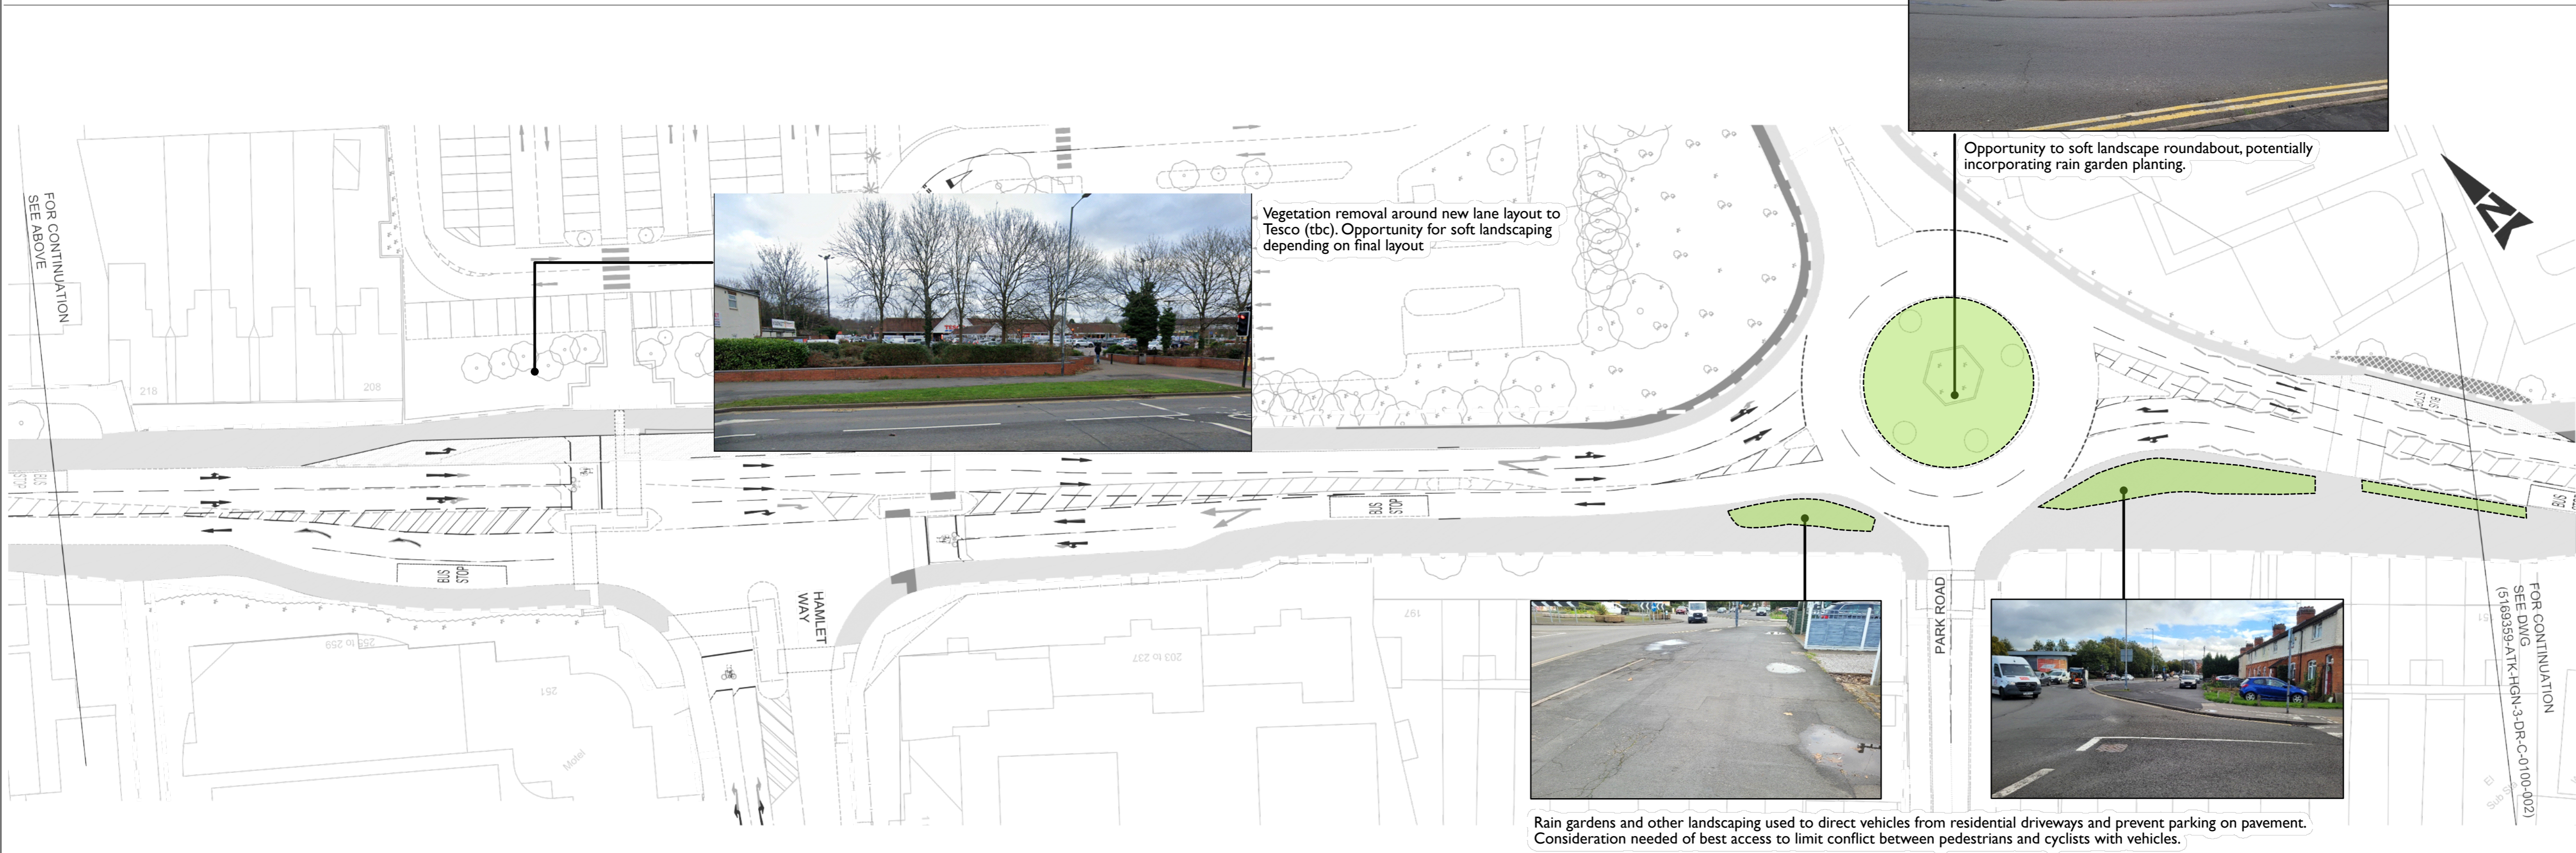

Vegetation removal around new lane layout to Tesco (tbc). Opportunity for soft landscaping depending on final layout



Opportunity to soft landscape roundabout, potentially incorporating rain garden planting.



Sheffield Grey to Green - Robert Bray Associates



Rain gardens and other landscaping used to direct vehicles from residential driveways and prevent parking on pavement. Consideration needed of best access to limit conflict between pedestrians and cyclists with vehicles.



Shire Hall  
Warwick, CV34 4SX  
Tel: 01936 410410  
Email: [landscape@warwickshire.gov.uk](mailto:landscape@warwickshire.gov.uk)  
Web: [www.warwickshire.gov.uk](http://www.warwickshire.gov.uk)

LANDSCAPE  
Ecology, Historic Environment & Landscape  
Environment, Planning & Transport

NOTES

Based on the Ordnance Survey map with the permission of the Controller of His Majesty's Stationary Office (C) Crown Copyright. All rights reserved. Unauthorised reproduction infringes Crown Copyright and may lead to prosecution or civil proceedings. Warwickshire County Council, 100018265, 2023

Rev	Date	By	Ck'd	Amendment

PROJECT NAME A3400 BIRMINGHAM ROAD	DRN CL	CK'D SH
DRAWING TITLE PHASE 3 LANDSCAPE OPPORTUNITIES	DATE 26/10/23	SCALE 1:500 @A1
PROJECT NUMBER LEHE49	DRG. NO. LEHE49-1-1	



White Hart Lane- Robert Bray Associates



Royal Docks Corridor - Meristem Designs



Mix of native and non-native planting in verge strips to provide diversity for pollinators. Plantlife



Rain Garden Planters, Croydon - Meristem Designs



Shire Hall  
Warwick, CV34 4SX  
Tel: 01936 410410  
Email: [landscape@warwickshire.gov.uk](mailto:landscape@warwickshire.gov.uk)  
Web: [www.warwickshire.gov.uk](http://www.warwickshire.gov.uk)

LANDSCAPE  
Ecology, Historic Environment & Landscape  
Environment, Planning & Transport

NOTES

Based on the Ordnance Survey map with the permission of the Controller of His Majesty's Stationary Office (C) Crown Copyright. All rights reserved. Unauthorised reproduction infringes Crown Copyright and may lead to prosecution or civil proceedings. Warwickshire County Council, 100018265, 2023

Rev	Date	By	Ck'd	Amendment	PROJECT NAME	DRN	CK'D
					A3400 BIRMINGHAM ROAD	CL	SH
						DATE	26/10/23
					DRAWING TITLE	SCALE	
					PHASE 3 LANDSCAPE OPPORTUNITIES	1:500 @A1	
					PROJECT NUMBER	DRG. NO.	
					LEHE49	LEHE49-1-2	