


DO NOT SCALE

Millimetres

0 10

100

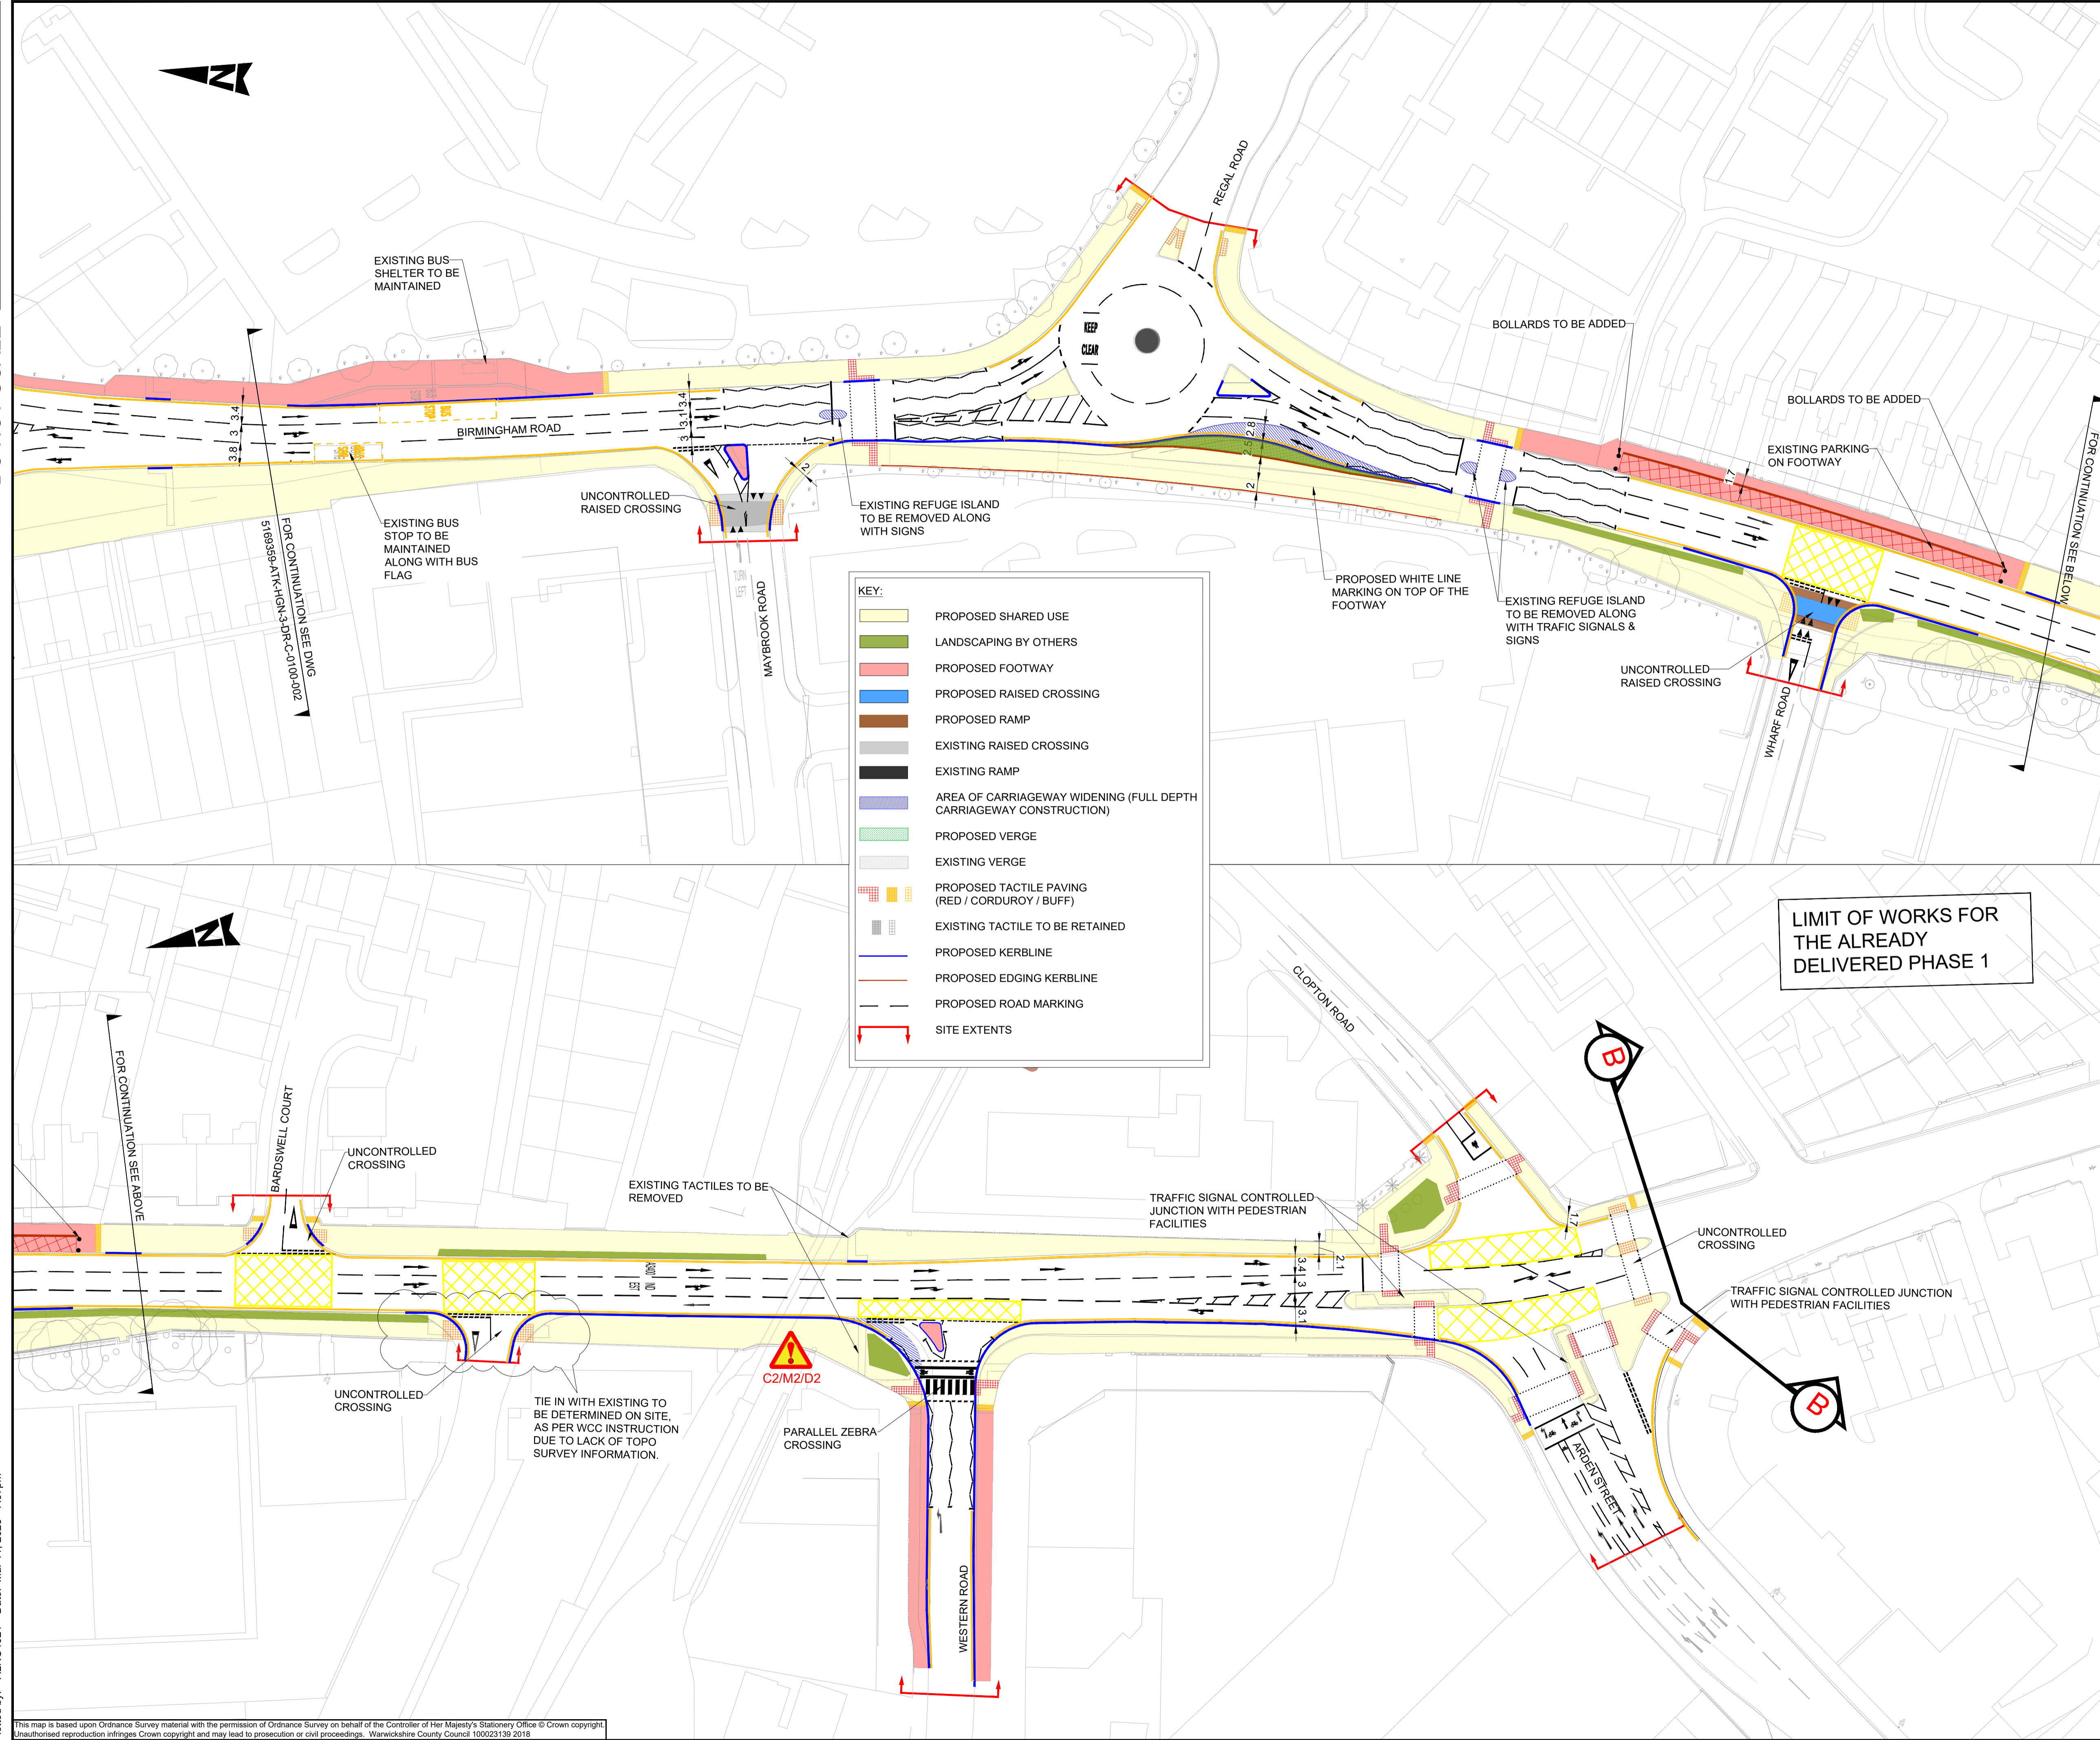

- NOTES:**
- THIS DRAWING SHOULD BE READ IN CONJUNCTION WITH ALL ATKINSREALIS ENGINEERING DRAWINGS.
 - THIS DRAWING IS NOT TO BE SCALED.
 - THE CONTRACTOR IS TO VERIFY DIMENSIONS ON SITE AND ADVISE OF ANY INFORMATION DISCREPANCIES. TIE-IN POINTS SHOULD BE VERIFIED ON SITE WITH THE ENGINEER PRIOR TO CONSTRUCTION.
 - ALL WORKS SHALL BE IN ACCORDANCE WITH MCHW SPECIFICATION FOR HIGHWAY WORKS (SHW) AND WARWICKSHIRE COUNTY COUNCIL HIGHWAY CONSTRUCTION DETAIL SHEETS.
 - REFERENCE TO WCC HCD REFERS TO WARWICKSHIRE COUNTY COUNCIL HIGHWAY CONSTRUCTION DETAIL SHEETS.
 - THE CONTRACTOR IS RESPONSIBLE FOR VERIFYING THE EXACT LOCATION AND EXTENT OF BURIED SERVICES PRIOR TO COMMENCEMENT OF WORKS.
 - SELECTED ROAD MARKINGS OMITTED FOR CLARITY PLEASE REFER TO ROAD MARKING DRAWING 5169359-ATK-HSN-3-DR-C-1200-001/002.
 - FOR CROSS SECTIONAL INFORMATION AND LEVELS REFER TO 3D MODEL 5169359-ATK-HML-XX-M3-CH-0001.
 - ALL OVERGROWN HEDGES OF PRIVATE PROPERTIES TO BE CUT BACK TO THEIR BOUNDARIES.
 - ALL NEW KERBS LINES TO TIE INTO EXISTING KERB LINES AND LEVELS.
 - ALL DRIVEWAY LEVELS ARE TO BE MAINTAINED AS PER EXISTING.
 - LANDSCAPING SCOPE IS BY OTHERS AND THE SHOWN LOCATIONS ARE INDICATIVE ONLY THAT NEED TO BE CONFIRMED WITH WCC.

SAFETY, HEALTH AND ENVIRONMENTAL INFORMATION

In addition to the hazards/risks normally associated with the types of work detailed on this drawing, note the following significant residual risks (Reference shall also be made to the design hazard log).

Construction

C1 - POTENTIAL EXPOSURE TO TAR OR UNKNOWN WORK CONDITIONS CAUSING RISK OF HEALTH HAZARD TO WORKFORCE WITHIN THE SITE EXTENTS
C2 - EXISTING BRIDGE STRUCTURE OVER THE CANAL

Maintenance / Cleaning

AS ABOVE

Use

AS ABOVE

Decommissioning / Demolition

AS ABOVE

Rev.	Date	Description	By	Chk'd	App'd
C03	11/03/2025	ACTIVE TRAVEL COMMENTS	NI	MA	CT
C02	07/02/2025	ADDRESSING CLIENT'S COMMENTS	NI	MA	BT
P01	05/02/2025	FOR REVIEW	RG	MA	RG

Drawing Status	ISSUE FOR CONSTRUCTION	Suitability	A3
----------------	------------------------	-------------	----

AtkinsRéalis

Two Chamberlin Square
Birmingham
West Midlands
B3 3AX

Tel: +44 (0)1214 835757
Tel: +44 (0)1214 835252
www.AtkinsRealis.com

Client

Coventry City Council | Solihull Metropolitan Borough Council | Warwickshire County Council

WEST MIDLANDS SHARED PROFESSIONAL SERVICES CONTRACT

Project Title
**WARWICKSHIRE COUNTY COUNCIL
A3400 BIRMINGHAM ROAD**

Drawing Title
**GENERAL ARRANGEMENT
SHEET 2 OF 2**

Scale	Designed / Drawn	Checked	Approved	Authorised
1:500	NI	MA	RGH	CT
Original Size	Date	Date	Date	Date
A1	10/03/2025	10/03/2025	11/03/2025	11/03/2025

Drawing Number	Project	Originator	Volume	Project Ref. No.
5169359	5169359-ATK-HGN-3-DR-C-0100-002			5169359
Location	Type	Rate	Number	Revision
				C03

Plotted by: ALNO024 Date: Mar 11, 2025 - 7:07pm

This map is based upon Ordnance Survey material with the permission of Ordnance Survey on behalf of the Controller of Her Majesty's Stationery Office © Crown copyright. Unauthorised reproduction infringes Crown copyright and may lead to prosecution or civil proceedings. Warwickshire County Council 100023139 2018