


DO NOT SCALE

Millimetres

0 10

100

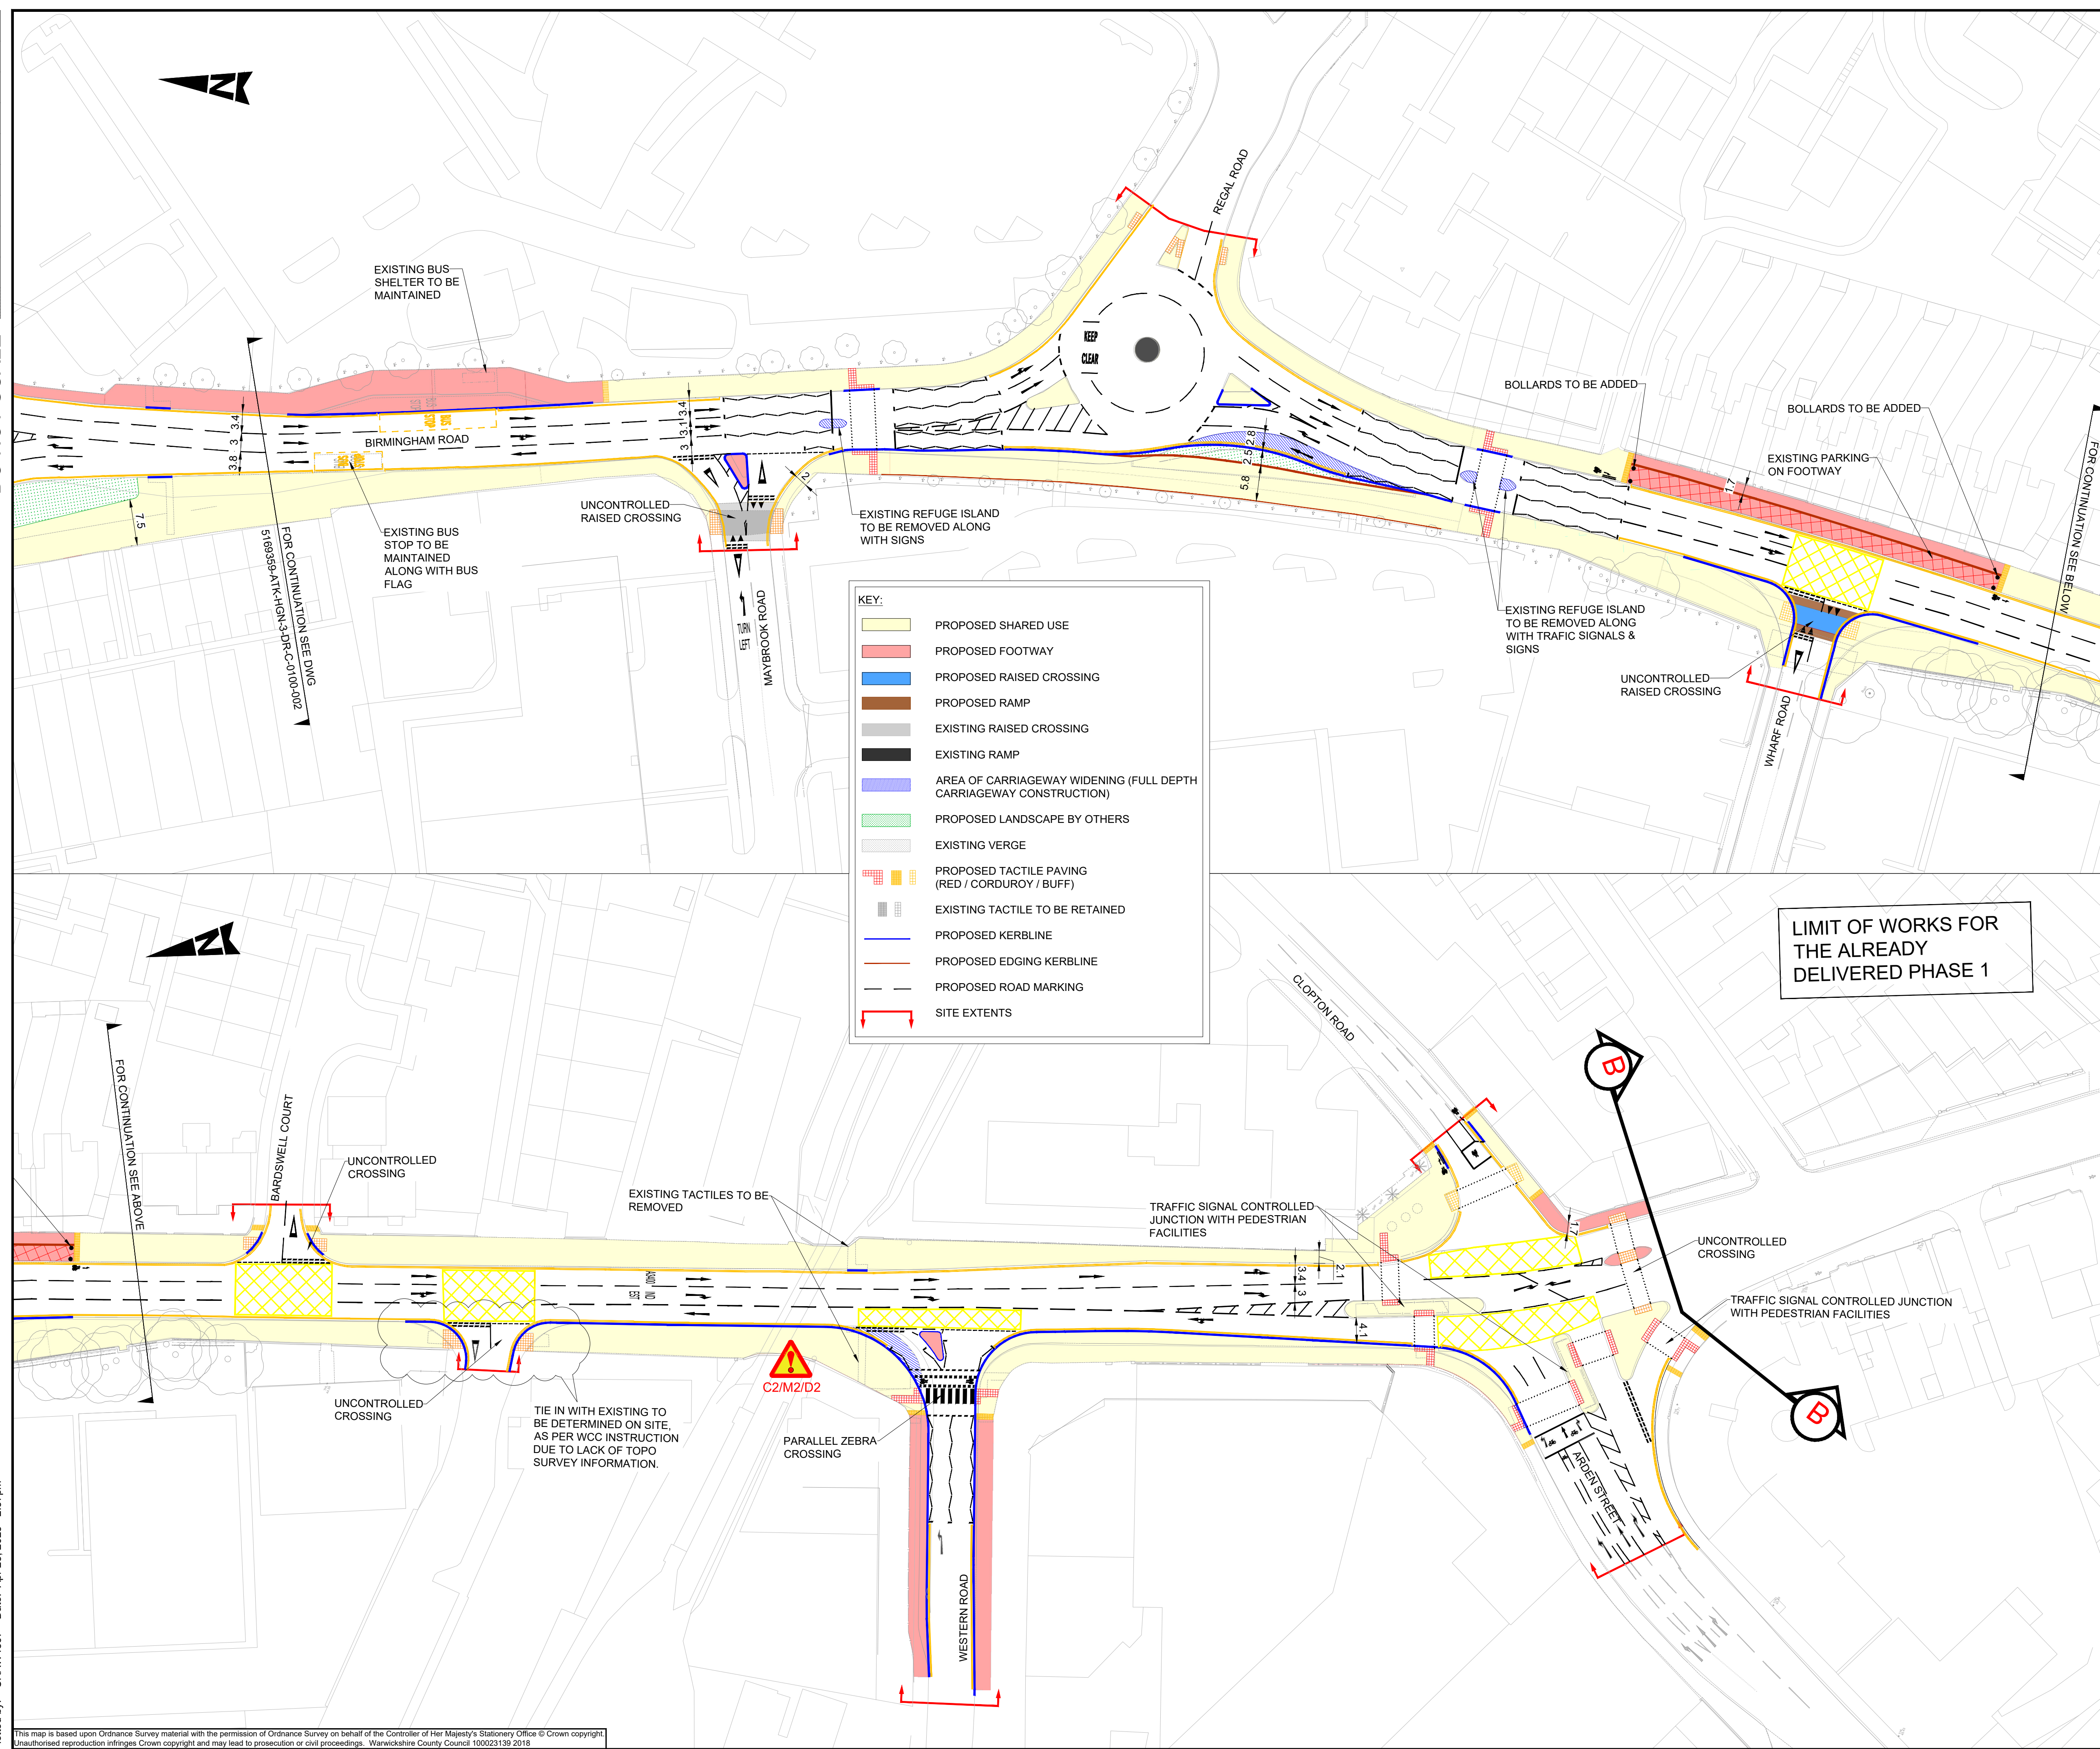

NOTES:

- THIS DRAWING SHOULD BE READ IN CONJUNCTION WITH ALL ATKINSREALIS ENGINEERING DRAWINGS.
- THIS DRAWING IS NOT TO BE SCALED.
- THE CONTRACTOR IS TO VERIFY DIMENSIONS ON SITE AND ADVISE OF ANY INFORMATION DISCREPANCIES. TIE-IN POINTS SHOULD BE VERIFIED ON SITE WITH THE ENGINEER PRIOR TO CONSTRUCTION.
- ALL WORKS SHALL BE IN ACCORDANCE WITH MCHW SPECIFICATION FOR HIGHWAY WORKS (SHW) AND WARWICKSHIRE COUNTY COUNCIL HIGHWAY CONSTRUCTION DETAILS.
- REFERENCE TO WCC HCD REFERS TO WARWICKSHIRE COUNTY COUNCIL HIGHWAY CONSTRUCTION DETAIL SHEETS.
- THE CONTRACTOR IS RESPONSIBLE FOR VERIFYING THE EXACT LOCATION AND EXTENT OF BURIED SERVICES PRIOR TO COMMENCEMENT OF WORKS.
- SELECTED ROAD MARKINGS OMITTED FOR CLARITY PLEASE REFER TO ROAD MARKING DRAWING 5169359-ATK-HSN-3-DR-C-1200-001/002.
- FOR CROSS SECTIONAL INFORMATION AND LEVELS REFER TO 3D MODEL 5169359-ATK-HML-XX-M3-CH-0001.
- ALL OVERGROWN HEDGES OF PRIVATE PROPERTIES TO BE CUT BACK TO THEIR BOUNDARIES.
- ALL NEW KERBS LINES TO TIE INTO EXISTING KERB LINES AND LEVELS.
- ALL DRIVEWAY LEVELS ARE TO BE MAINTAINED AS PER EXISTING.
- LANDSCAPING SCOPE IS BY OTHERS AND WCC WILL PROVIDE LANDSCAPE DETAILS

SAFETY, HEALTH AND ENVIRONMENTAL INFORMATION

In addition to the hazards/risks normally associated with the types of work detailed on this drawing, note the following significant residual risks (Reference shall also be made to the design hazard log).

Construction

C1- POTENTIAL EXPOSURE TO TAR OR UNKNOWN GROUND CONDITIONS CAUSING RISK OF HEALTH HAZARD TO WORKFORCE WITHIN THE SITE EXTENTS

C2 - EXISTING BRIDGE STRUCTURE OVER THE CANAL

Maintenance / Cleaning

AS ABOVE

Use

AS ABOVE

Decommissioning / Demolition

AS ABOVE

Rev.	Date	Description	By	Chk'd	App'd
C05	25/04/2025	LANDSCAPE AREA AS PER WCC INSTRUCTIONS	JF	MA	CT
C04	10/04/2025	ADDRESSING CLIENT'S COMMENTS.	JF	MA	CT
C03	11/03/2025	ACTIVE TRAVEL COMMENTS	NI	MA	CT
C02	07/02/2025	ADDRESSING CLIENT'S COMMENTS	NI	MA	CT
P01	05/02/2025	FOR REVIEW	RG	MA	RG

Drawing Status

ISSUE FOR CONSTRUCTION

Suitability

A3

AtkinsRéalis

Two Chamberlin Square  
Birmingham  
West Midlands  
B3 3AX

Tel: +44 (0)1214 835757  
Tel: +44 (0)1214 835252  
www.AtkinsRealis.com

Copyright © AtkinsRéalis (2025)

Client

Coventry City Council

Solihull METROPOLITAN BOROUGH COUNCIL

Warwickshire County Council

WEST MIDLANDS SHARED PROFESSIONAL SERVICES CONTRACT

Project Title

WARWICKSHIRE COUNTY COUNCIL  
A3400 BIRMINGHAM ROAD

Drawing Title

GENERAL ARRANGEMENT  
SHEET 2 OF 2

Scale	Designed / Drawn	Checked	Approved	Authorised
1:500	JF	MA	RGH	CT
Original Size A1	Date 22/04/2025	Date 23/04/2025	Date 24/04/2025	Date 25/04/2025
Drawing Number Project	Originator 5169359-ATK-HGN-3-DR-C-0100-002	Volume	Project Ref. No. 5169359	Revision C04
Location	Type	Role	Number	

This map is based upon Ordnance Survey material with the permission of Ordnance Survey on behalf of the Controller of Her Majesty's Stationery Office © Crown copyright. Unauthorised reproduction infringes Crown copyright and may lead to prosecution or civil proceedings. Warwickshire County Council 100023139 2018