


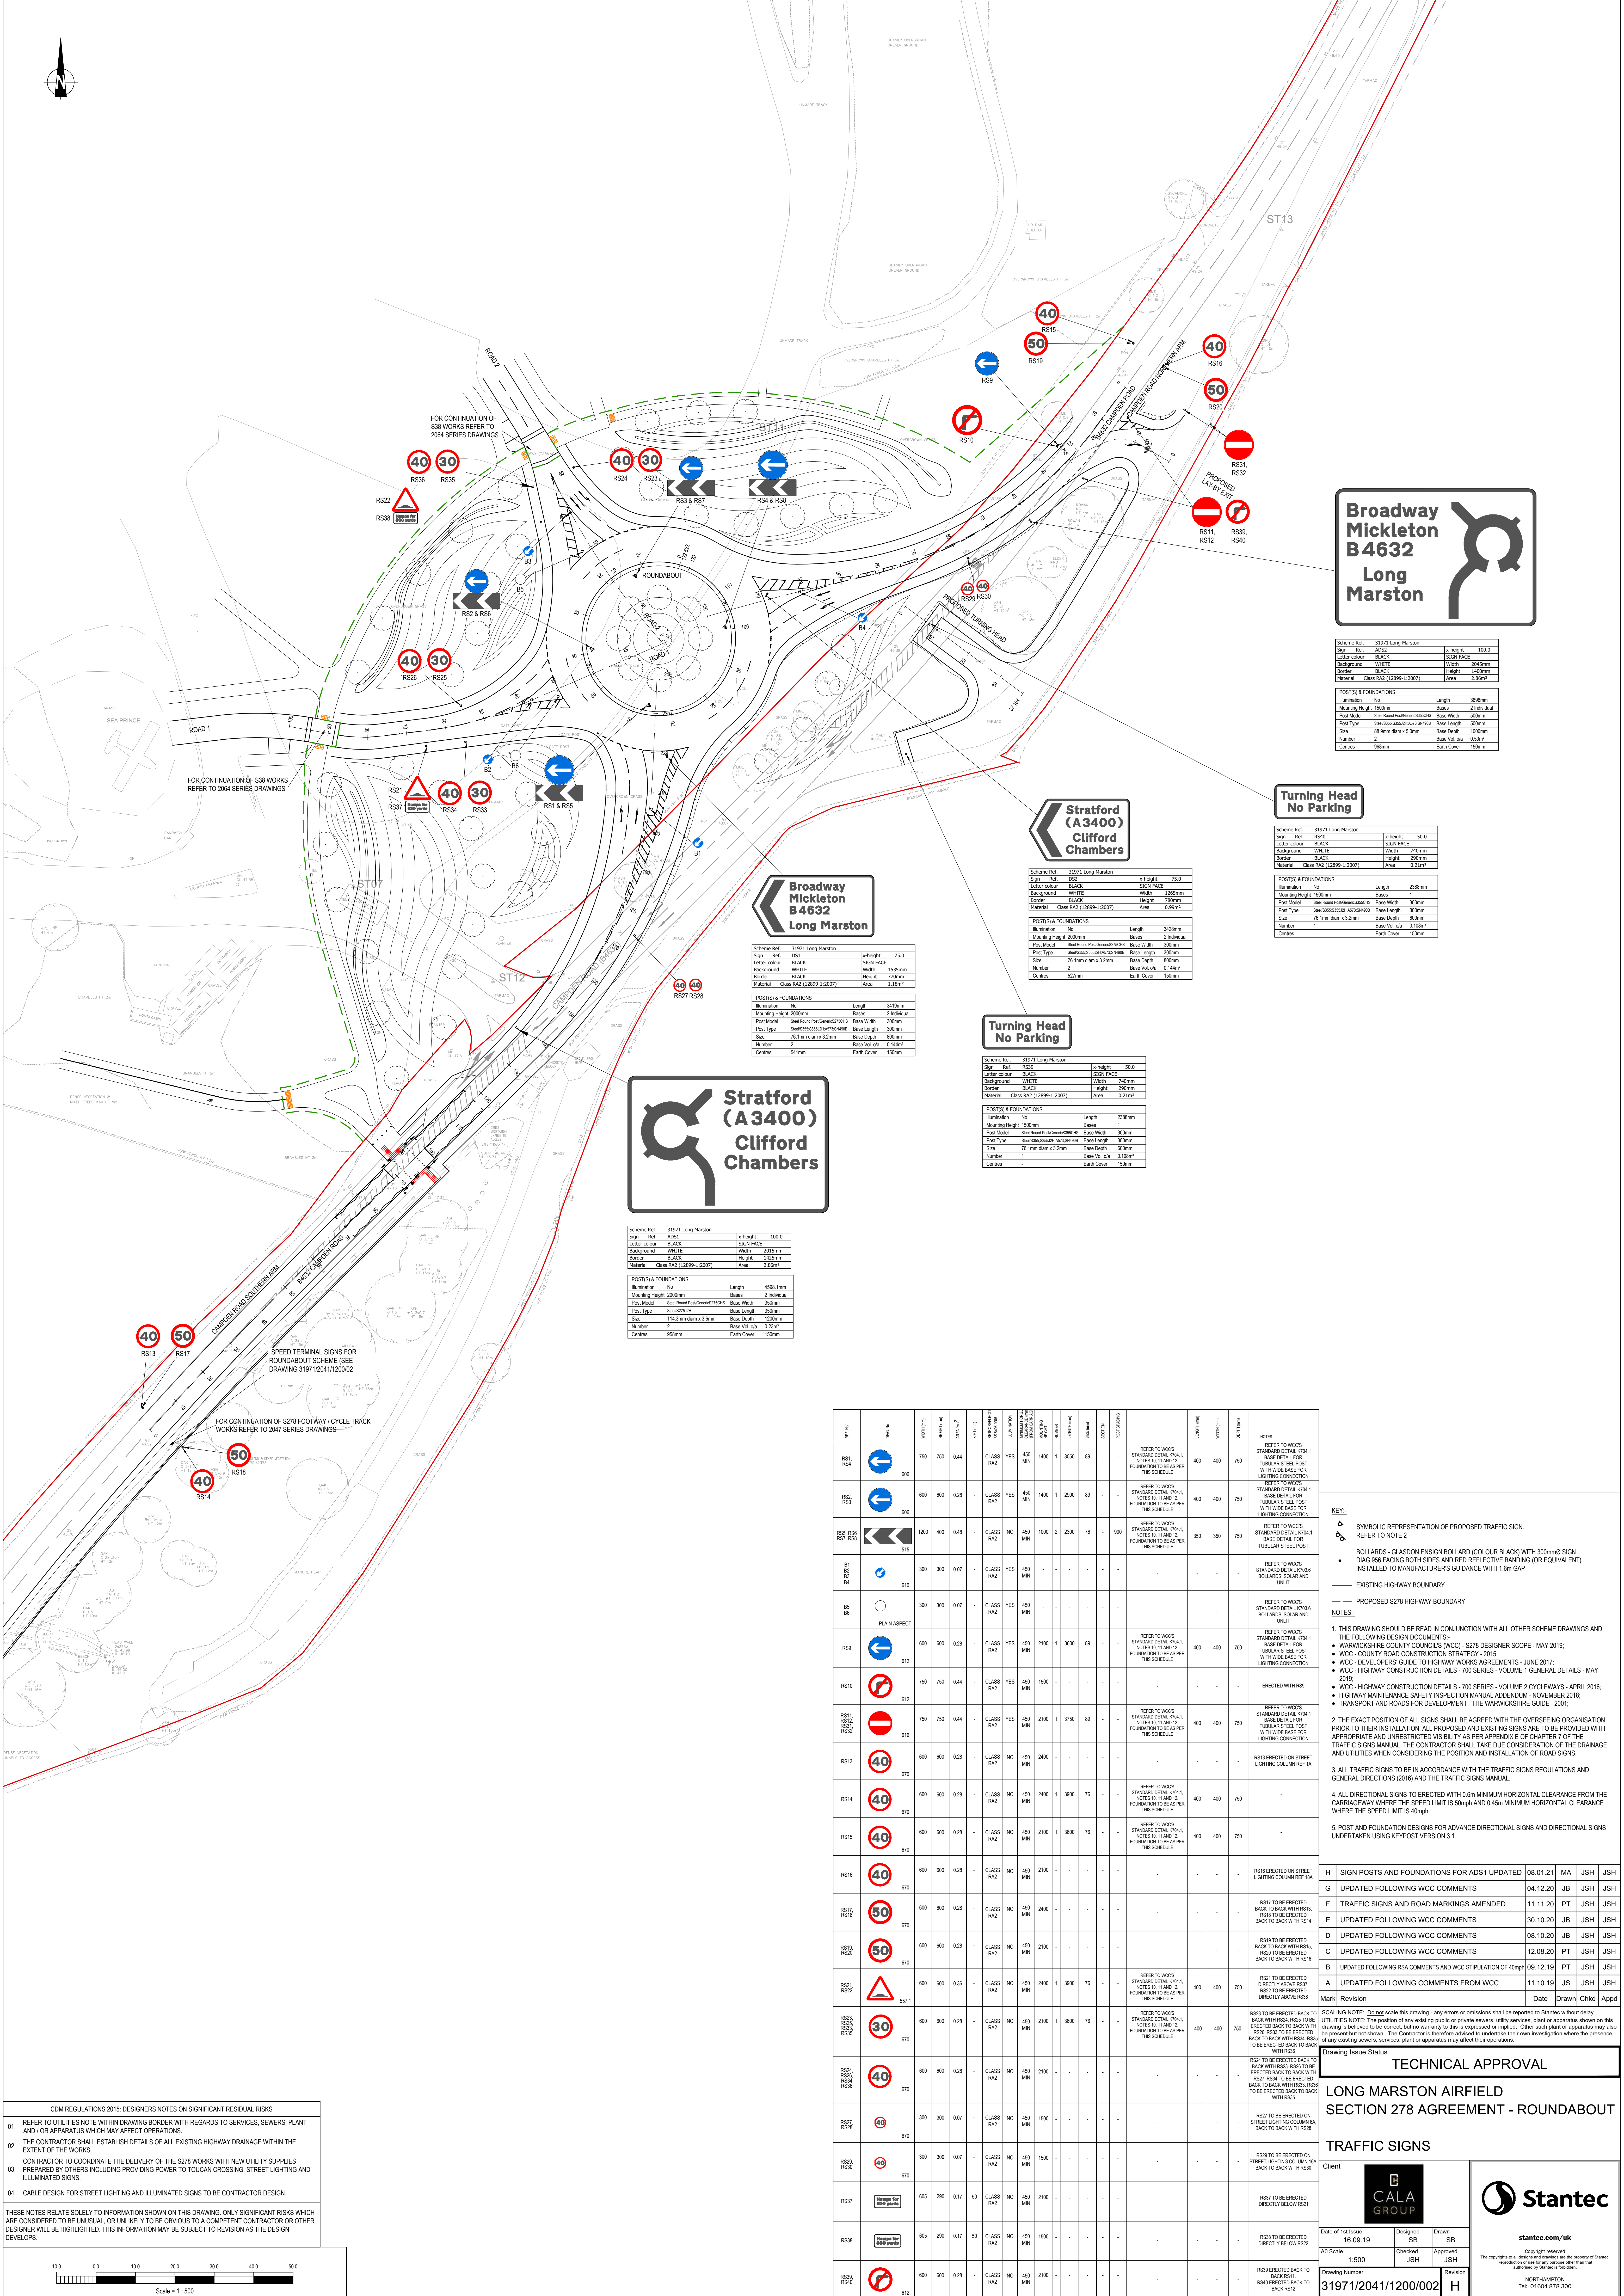

															SECTION 278 AGREEMENT - ROUNDABOUT														
															TRAFFIC SIGNS														
															Client														
																													
																													
															stantec.com/uk														
															Copyright reserved The copyright in all designs and drawings are the property of Stantec. Reproduction or use for any purpose other than that authorized by Stantec is forbidden.														
															NORTHAMPTON Tel: 01604 878 300														