


DO NOT SCALE

Millimetres

0 10

100

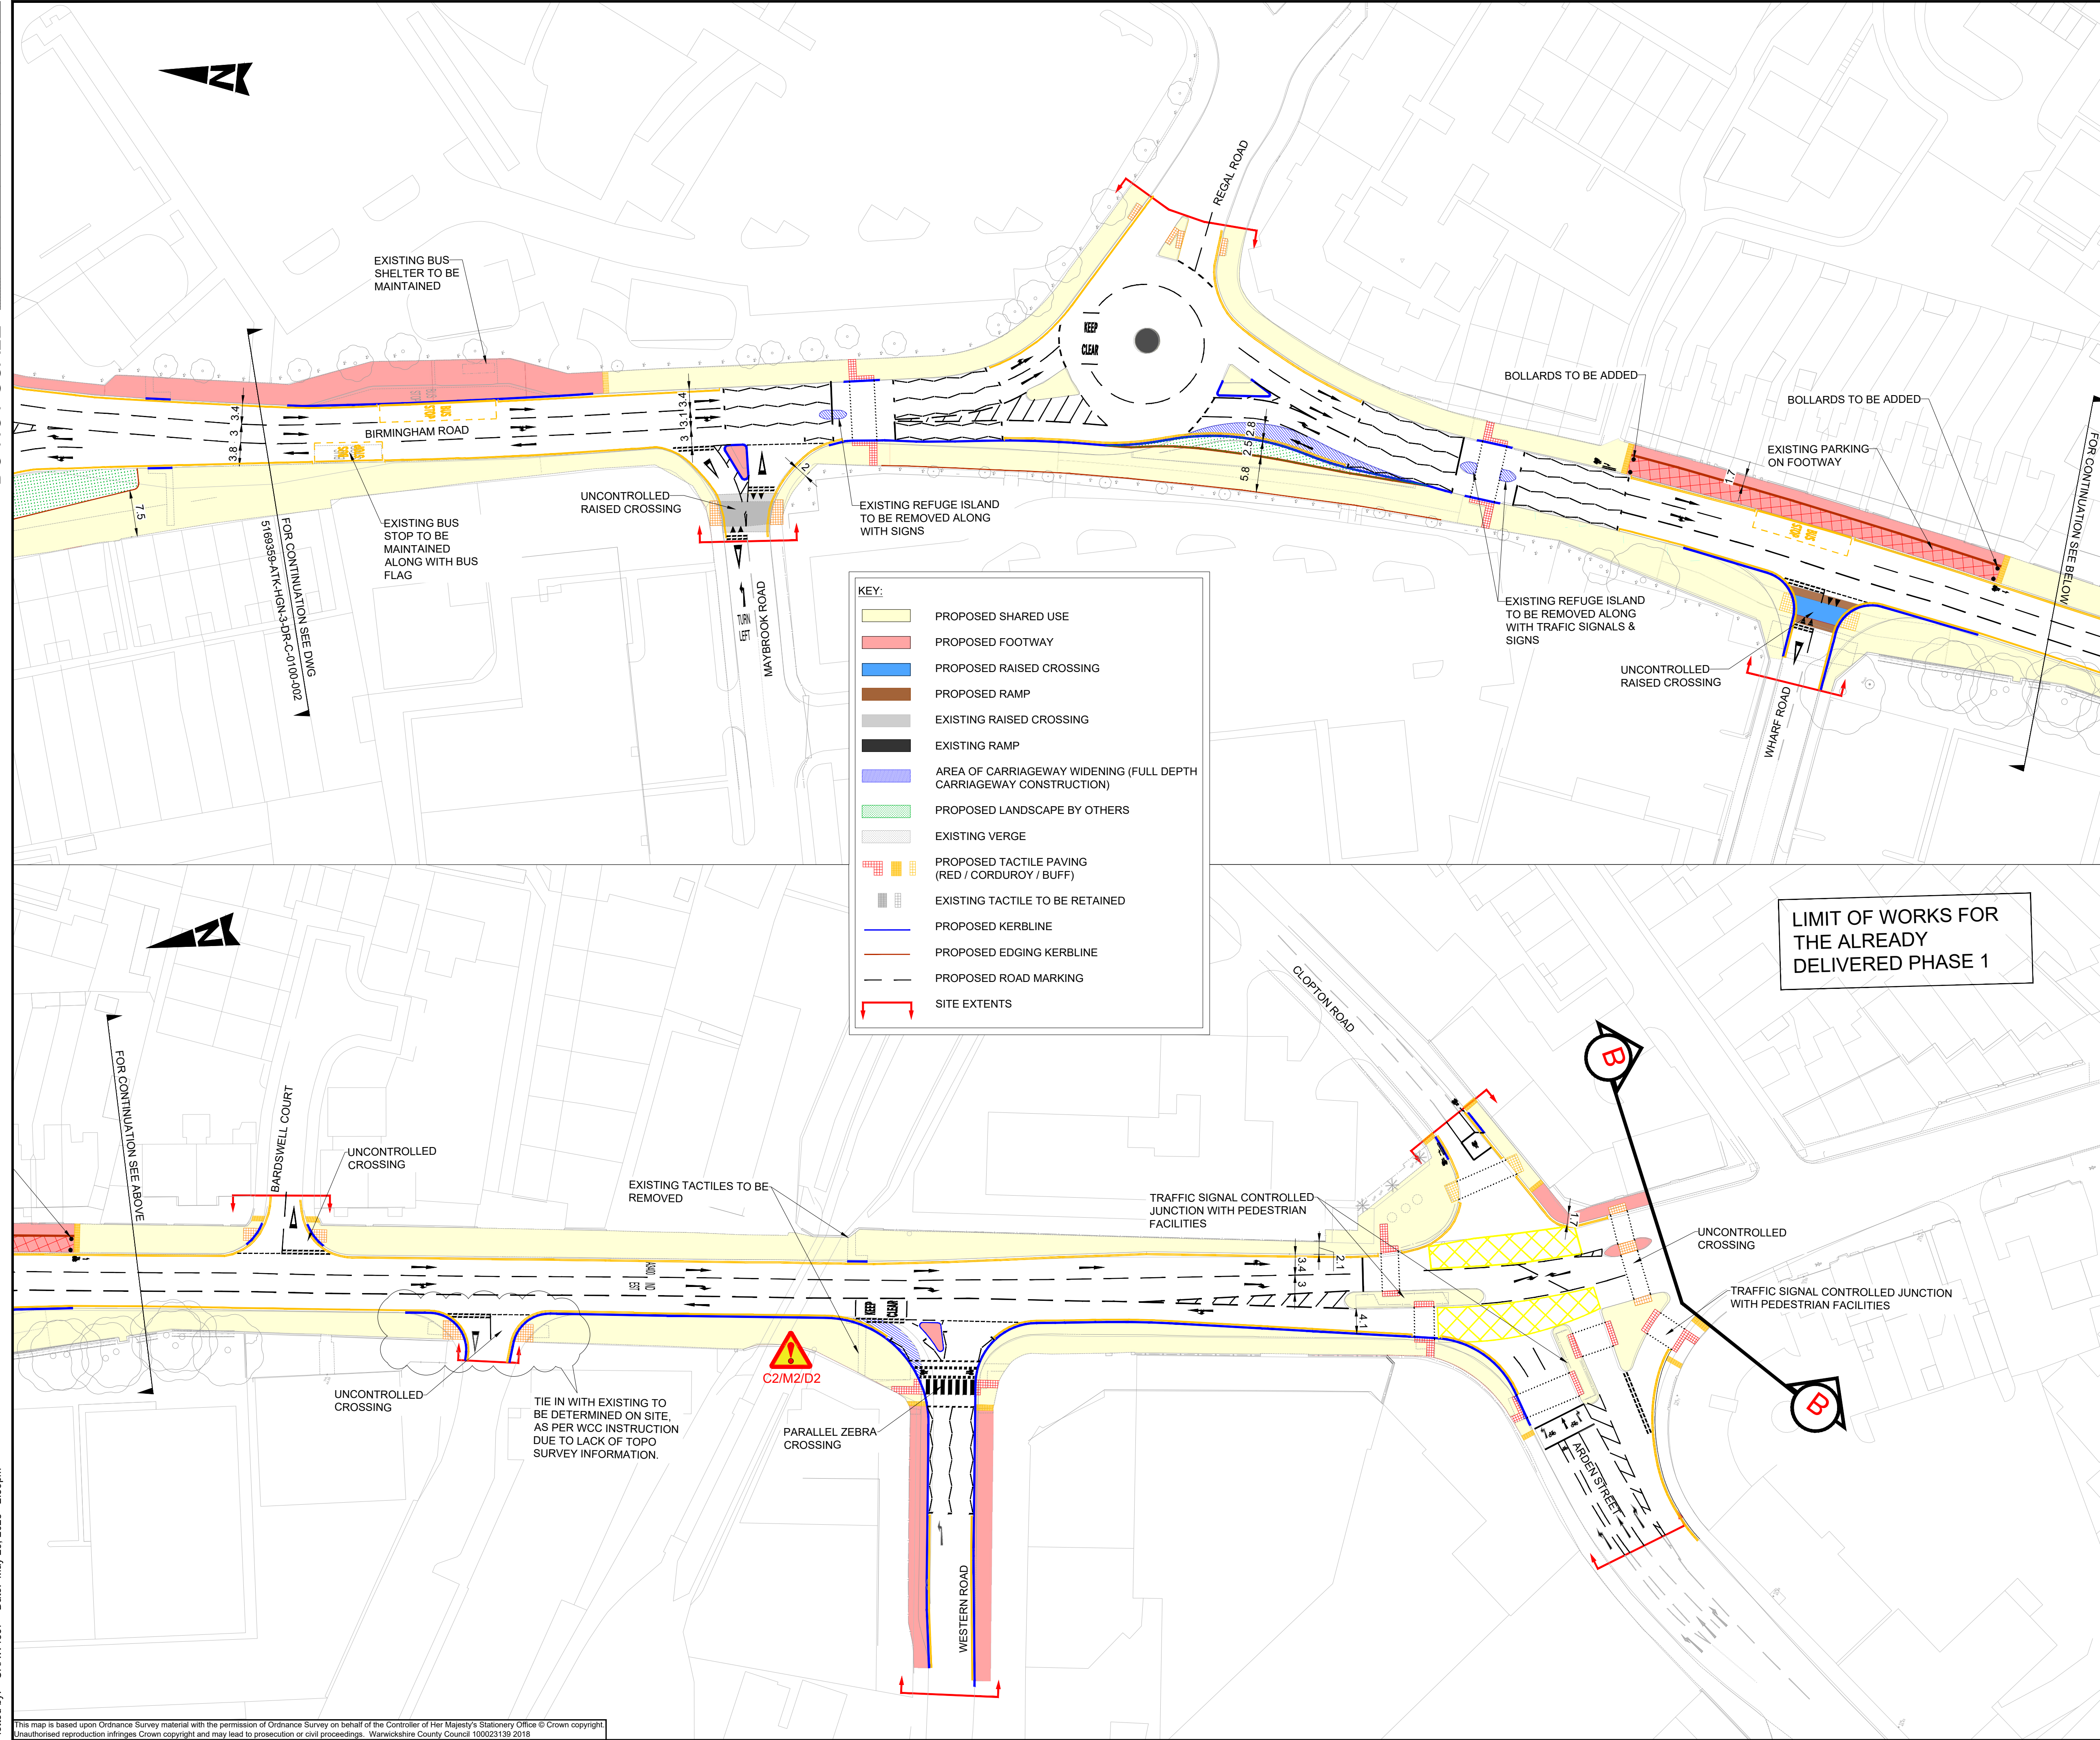

NOTES:

- THIS DRAWING SHOULD BE READ IN CONJUNCTION WITH ALL ATKINSREALIS ENGINEERING DRAWINGS.
- THIS DRAWING IS NOT TO BE SCALED.
- THE CONTRACTOR IS TO VERIFY DIMENSIONS ON SITE AND ADVISE OF ANY INFORMATION DISCREPANCIES. TIE-IN POINTS SHOULD BE VERIFIED ON SITE WITH THE ENGINEER PRIOR TO CONSTRUCTION.
- ALL WORKS SHALL BE IN ACCORDANCE WITH MCHW SPECIFICATION FOR HIGHWAY WORKS (SHW) AND WARWICKSHIRE COUNTY COUNCIL HIGHWAY CONSTRUCTION DETAILS.
- REFERENCE TO WCC HCD REFERS TO WARWICKSHIRE COUNTY COUNCIL HIGHWAY CONSTRUCTION DETAIL SHEETS.
- THE CONTRACTOR IS RESPONSIBLE FOR VERIFYING THE EXACT LOCATION AND EXTENT OF BURIED SERVICES PRIOR TO COMMENCEMENT OF WORKS.
- SELECTED ROAD MARKINGS OMITTED FOR CLARITY PLEASE REFER TO ROAD MARKING DRAWING 5169359-ATK-HSN-3-DR-C-1200-001/002.
- FOR CROSS SECTIONAL INFORMATION AND LEVELS REFER TO 3D MODEL 5169359-ATK-HML-XX-M3-CH-0001.
- ALL OVERGROWN HEDGES OF PRIVATE PROPERTIES TO BE CUT BACK TO THEIR BOUNDARIES.
- ALL NEW KERBS LINES TO TIE INTO EXISTING KERB LINES AND LEVELS.
- ALL DRIVEWAY LEVELS ARE TO BE MAINTAINED AS PER EXISTING.
- LANDSCAPING SCOPE IS BY OTHERS AND WCC WILL PROVIDE LANDSCAPE DETAILS

**SAFETY, HEALTH AND ENVIRONMENTAL INFORMATION**

In addition to the hazards/risks normally associated with the types of work detailed on this drawing, note the following significant residual risks (Reference shall also be made to the design hazard log).

Construction

C1- POTENTIAL EXPOSURE TO TAR OR UNKNOWN GROUND CONDITIONS CAUSING RISK OF HEALTH HAZARD TO WORKFORCE WITHIN THE SITE EXTENTS

C2 - EXISTING BRIDGE STRUCTURE OVER THE CANAL

Maintenance / Cleaning

AS ABOVE

Use

AS ABOVE

Decommissioning / Demolition

AS ABOVE

| Rev. | Date       | Description                            | By | Chk'd | App'd |
|------|------------|--|----|-------|-------|
| C07  | 30/05/2025 | REVERT BACK TO EXISTING ROAD MARKING   | JF | MA    | CT    |
| C06  | 16/05/2025 | REMOVAL OF YELLOW BOXES                | JF | MA    | CT    |
| C05  | 25/04/2025 | LANDSCAPE AREA AS PER WCC INSTRUCTIONS | JF | MA    | CT    |
| C04  | 10/04/2025 | ADDRESSING CLIENT'S COMMENTS.          | JF | MA    | CT    |
| C03  | 11/03/2025 | ACTIVE TRAVEL COMMENTS                 | NI | MA    | CT    |
| C02  | 07/02/2025 | ADDRESSING CLIENT'S COMMENTS           | NI | MA    | CT    |
| P01  | 05/02/2025 | FOR REVIEW                             | RG | MA    | RG    |

Drawing Status

ISSUE FOR CONSTRUCTION

Suitability

A3

AtkinsRéalis

Two Chamberlin Square  
Birmingham  
West Midlands  
B3 3AX

Tel: +44 (0)1214 835757  
Tel: +44 (0)1214 835252  
www.AtkinsRealis.com

Copyright © AtkinsRéalis (2025)

Client

Coventry City Council

Solihull METROPOLITAN BOROUGH COUNCIL

Warwickshire County Council

WEST MIDLANDS SHARED PROFESSIONAL SERVICES CONTRACT

Project Title

WARWICKSHIRE COUNTY COUNCIL  
A3400 BIRMINGHAM ROAD

Drawing Title

GENERAL ARRANGEMENT  
SHEET 2 OF 2

| Scale                     | Designed / Drawn                              | Checked            | Approved                    | Authorised         |
|---------------------------|---|--------------------|-----------------------------|--------------------|
| 1:500                     | JF  | MA                 | RGH                         | CT                 |
| Original Size<br>A1       | Date<br>27/05/2025                            | Date<br>28/05/2025 | Date<br>29/05/2025          | Date<br>30/05/2025 |
| Drawing Number<br>Project | Originator<br>5169359-ATK-HGN-3-DR-C-0100-002 | Volume             | Project Ref. No.<br>5169359 | Revision<br>C07    |
| Location                  | Type  | Role               | Number                      |                    |

This map is based upon Ordnance Survey material with the permission of Ordnance Survey on behalf of the Controller of Her Majesty's Stationery Office © Crown copyright. Unauthorised reproduction infringes Crown copyright and may lead to prosecution or civil proceedings. Warwickshire County Council 100023139 2018