



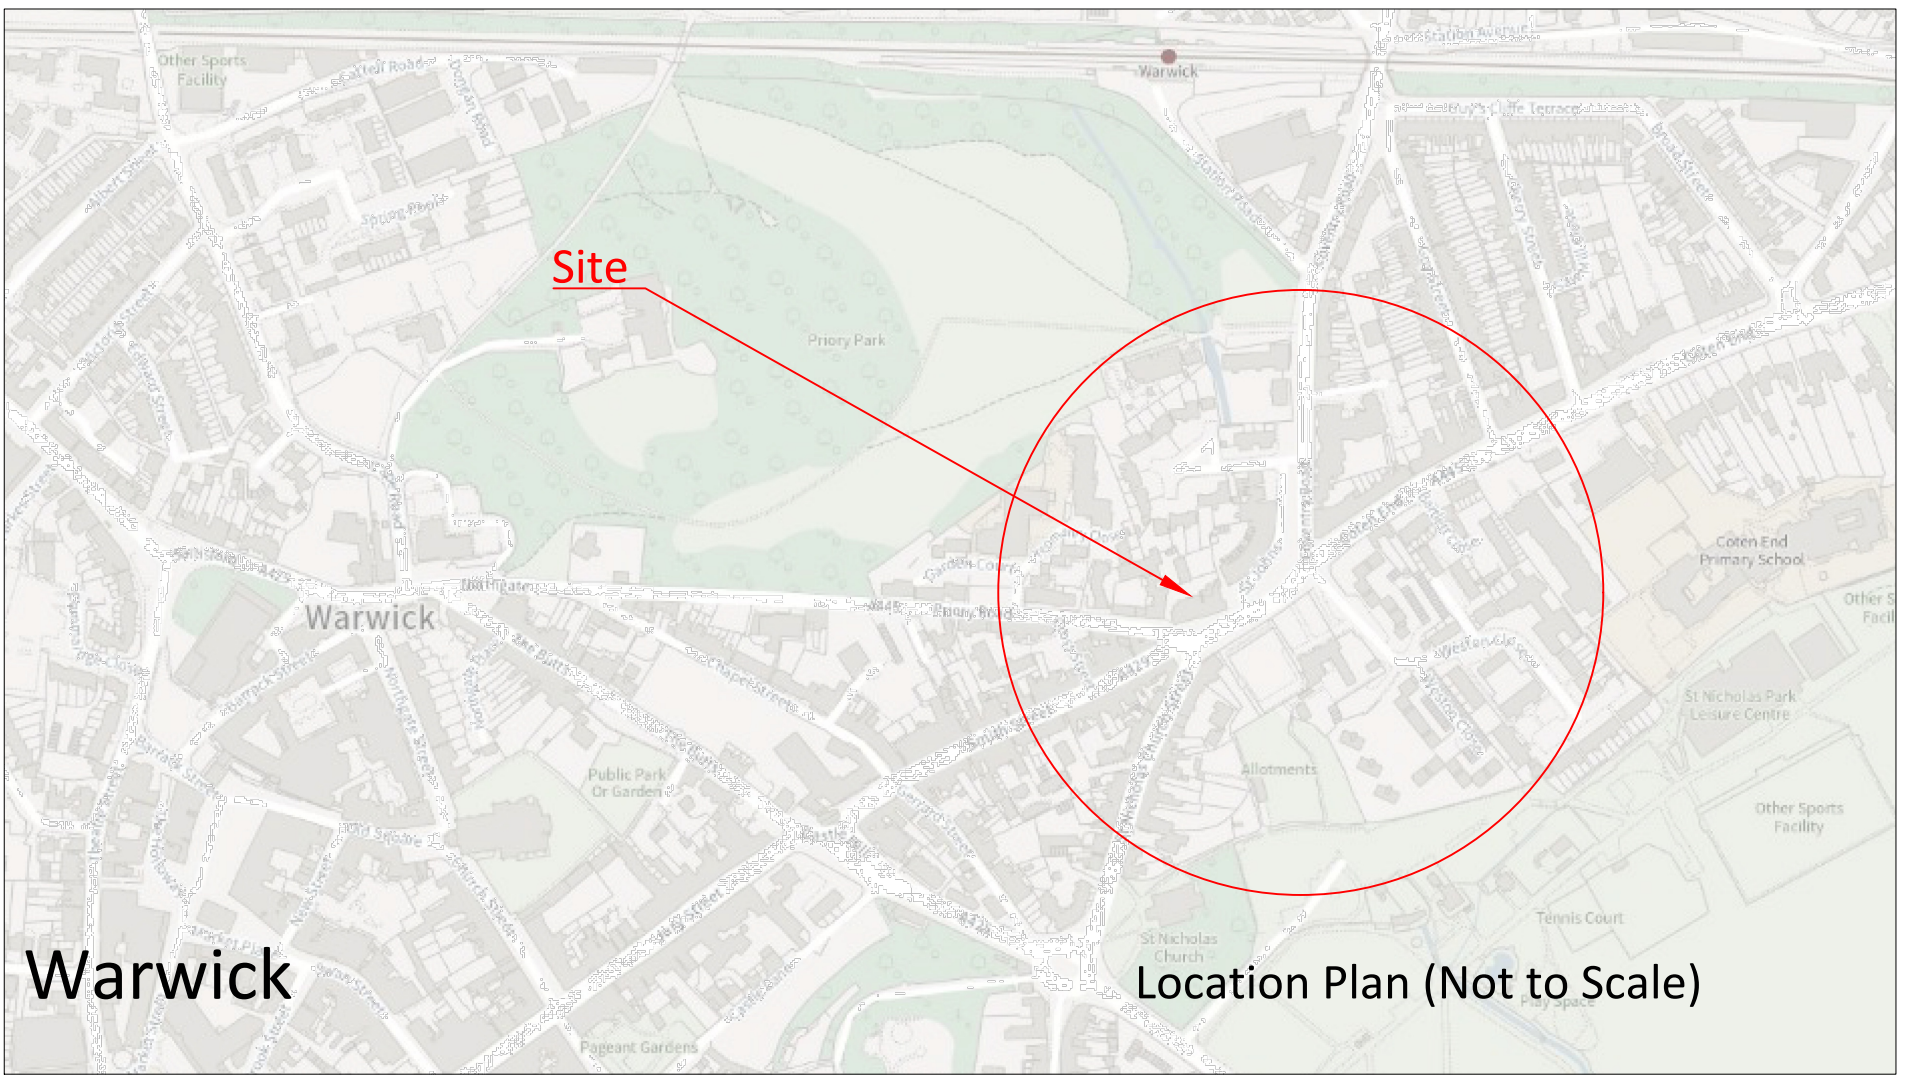

Warwick

Location Plan (Not to Scale)

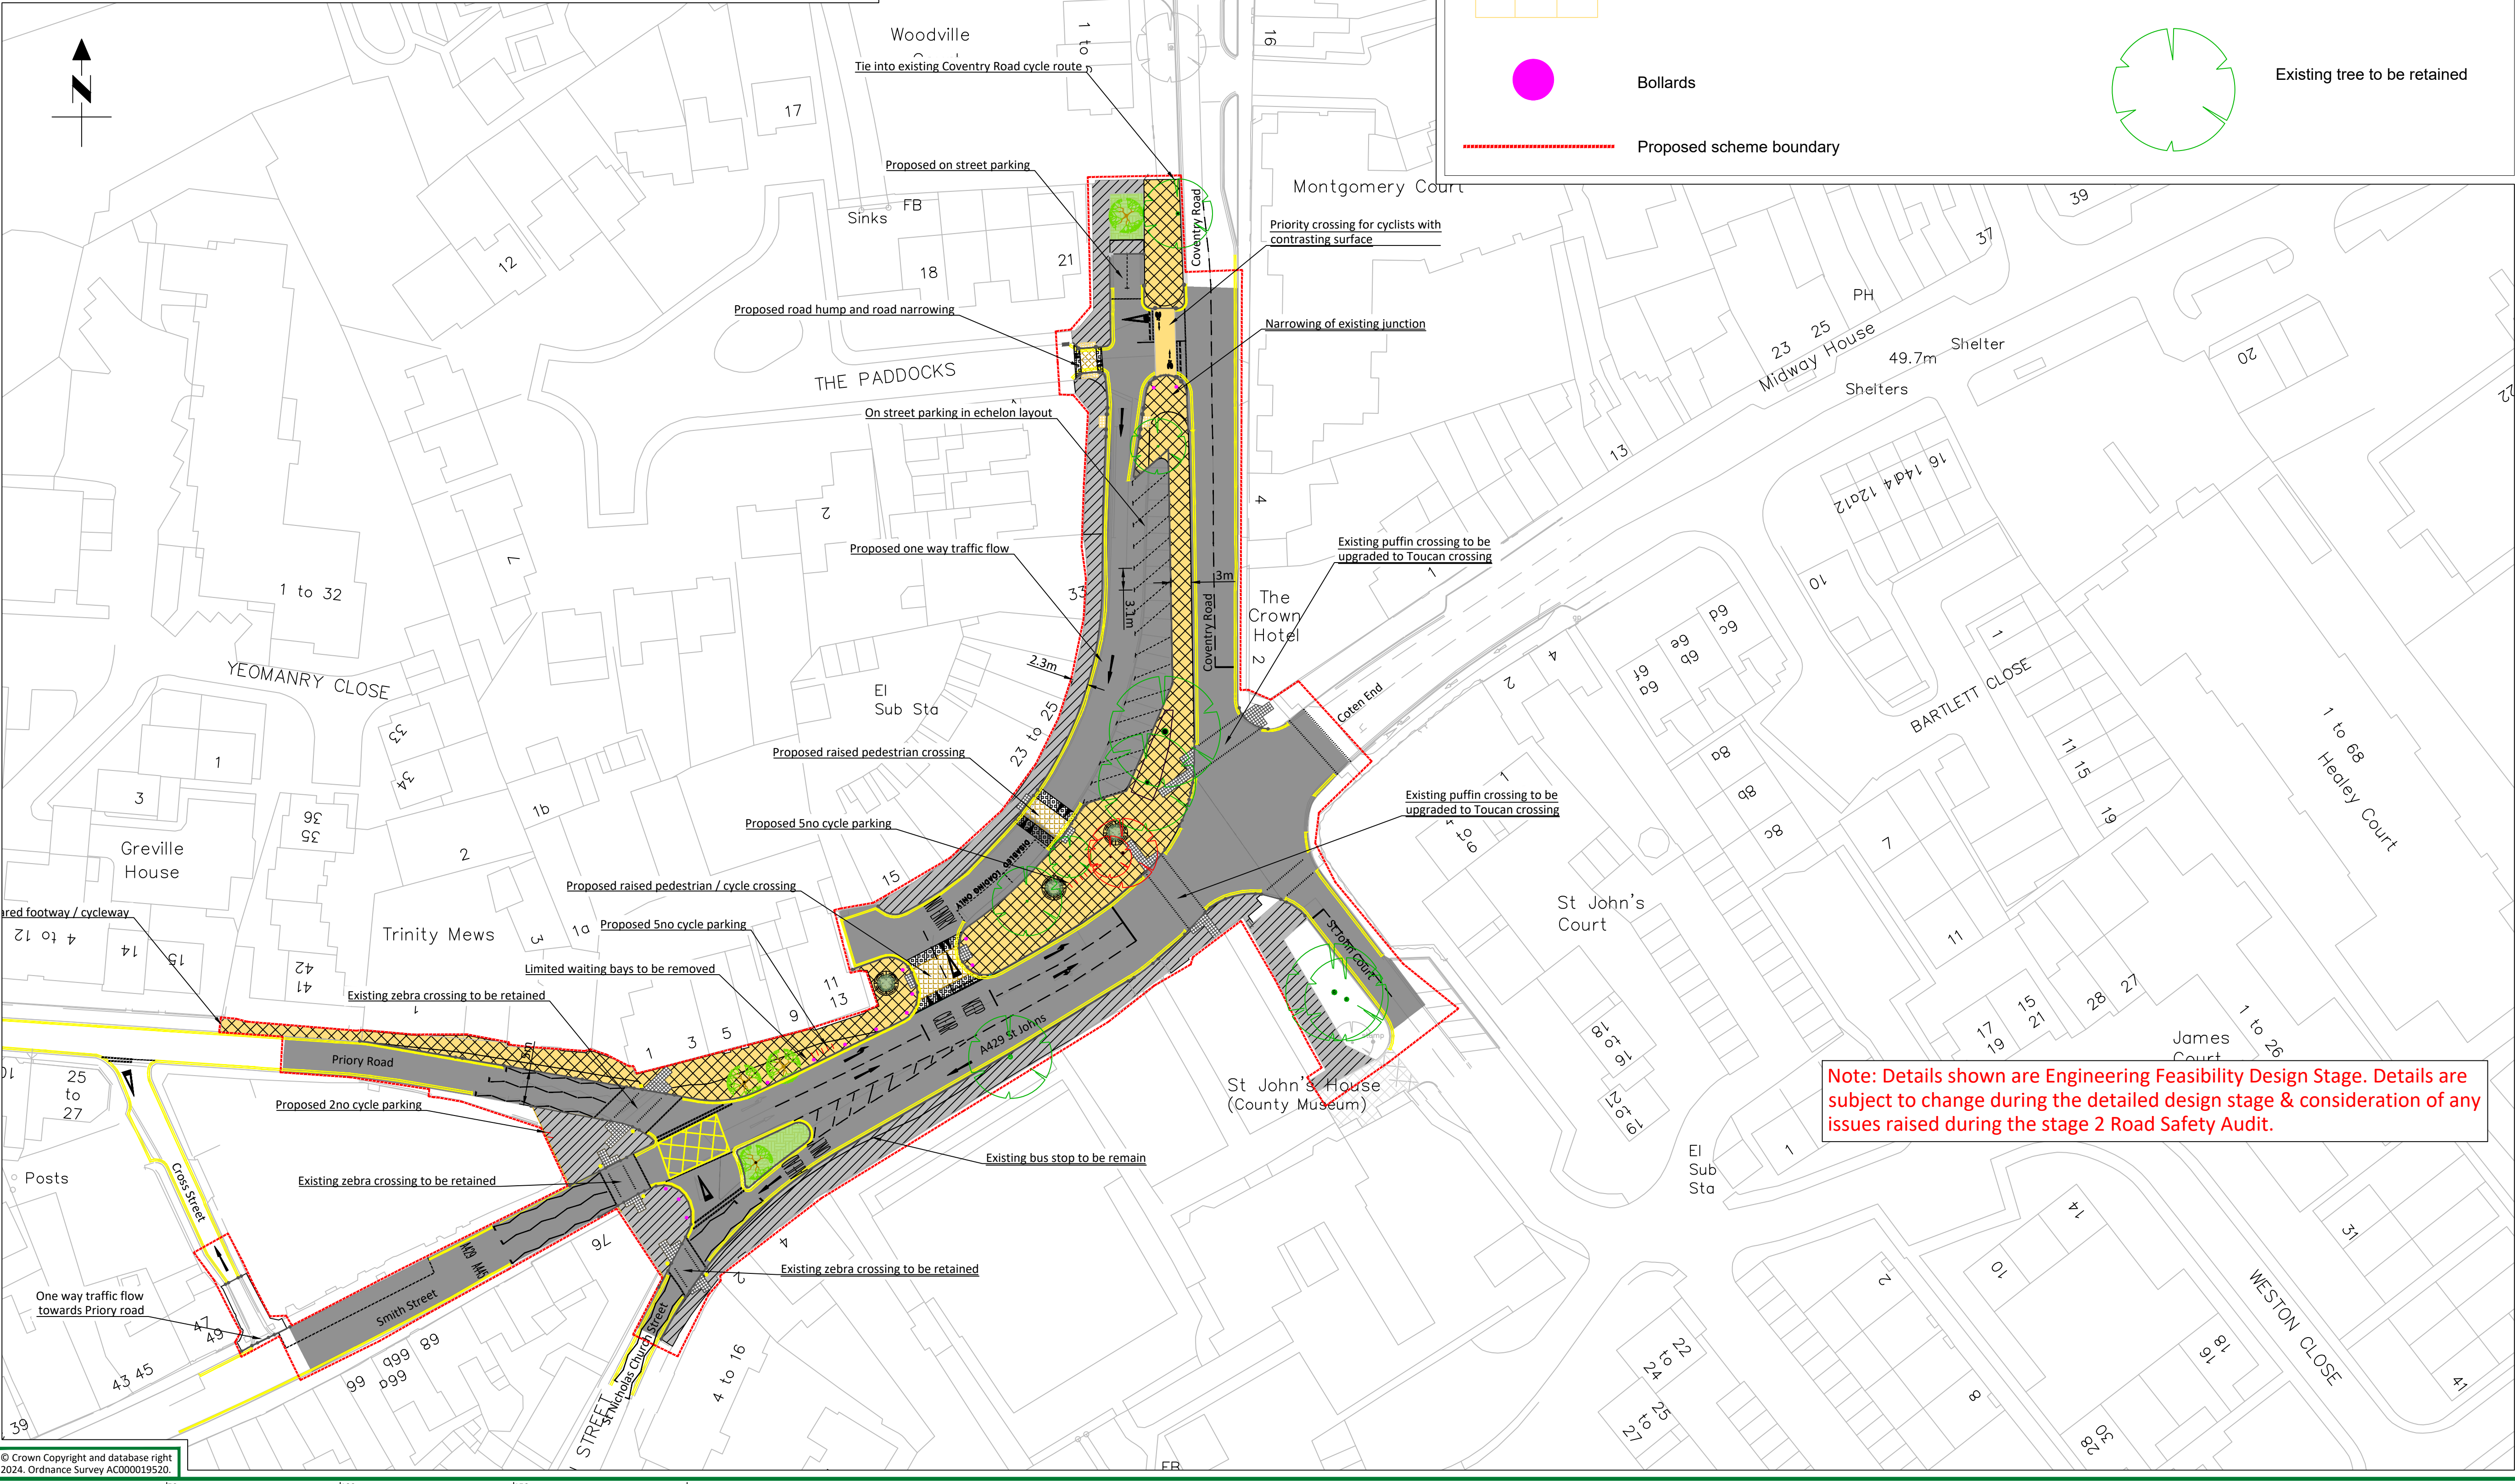

KEY:

Proposed shared cycleway / footways

Footway

Area of Landscape planting

Tactile paving (dark grey)

Tactile paving (buff)

Bollards

Proposed scheme boundary

Proposed Tree

Proposed planter / seating area

Existing tree to be removed

Existing tree to be retained

Note: Details shown are Engineering Feasibility Design Stage. Details are subject to change during the detailed design stage & consideration of any issues raised during the stage 2 Road Safety Audit.

PROJECT PHASE STATUS: ENGINEERING FEASIBILITY DESIGN COMPLETE

Drawing Content Status:
DELIVERABLE SOLUTION

Suitable For:
DEPARTURES FROM STANDARDS PROCESS, ROAD SAFETY AUDIT R&A-1B,
TECHNICAL APPROVAL (SOR & AIP), PROJECT FUNDING BIDS, STATUTORY
UNDERTAKER CA ESTIMATES

PROJECT PROGRESS:

ENGINEERING
DESIGN SERVICES

Engineering Design Services
Strategic Infrastructure & Climate Change
Communities Directorate
Shire Hall
Warwick
CV34 4RL
Tel : 01926 410410
Web : www.warwickshire.gov.uk

FS 26655

16/07/2025 17:14:59, a3x1, ISO full bleed A1 (841.00 x 594.00 MM)

PROJECT			
A429 St Johns - Warwick Town Centre			
TITLE			
General Arrangement St Johns Junction			
SCALE		SIZE	
1 : 500		A1	
ORIGINAL BY	AA	REVISION BY	N/A
DATE	10/07/2025	DATE	N/A
REVIEWER	CL	APPROVER	AF
PROJECT			
9.2-A429-068	-	WCC	- GEN - XX
DR	-	CH	- 0001 - 00
TYPE		REVISION	