


DO NOT SCALE

Millimetres

0 10

100

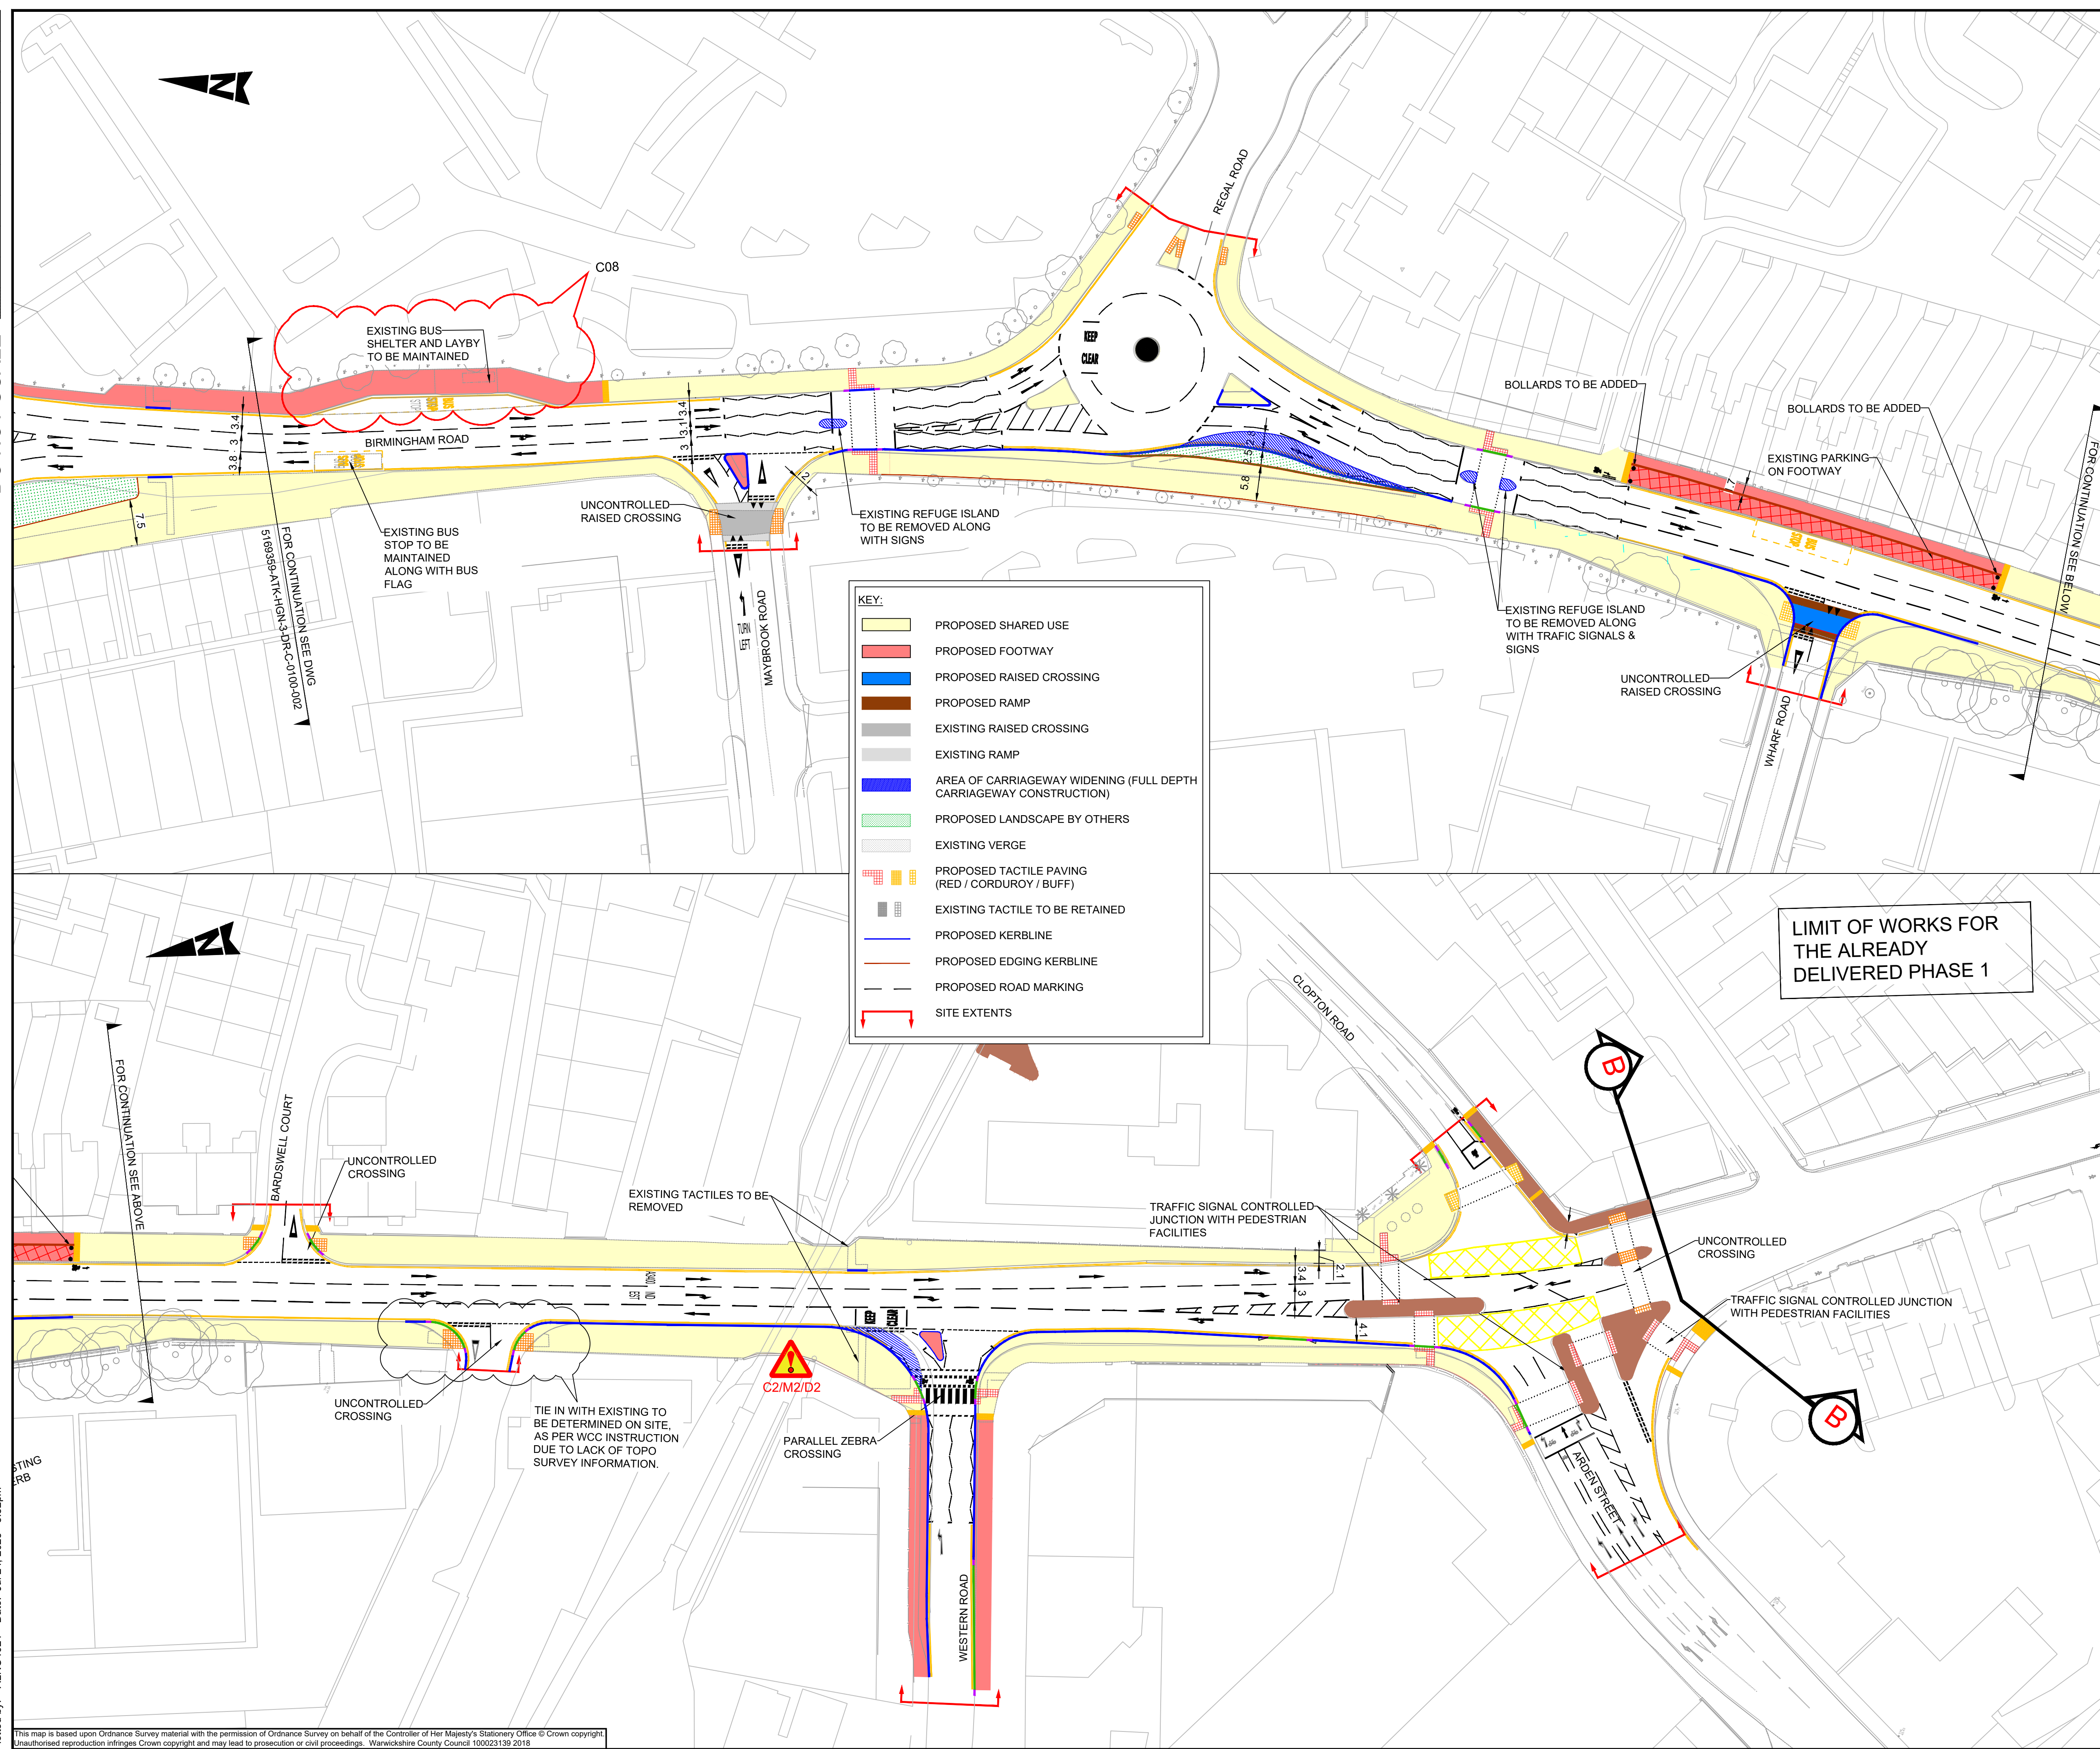

NOTES:

- THIS DRAWING SHOULD BE READ IN CONJUNCTION WITH ALL ATKINSREALIS ENGINEERING DRAWINGS.
- THIS DRAWING IS NOT TO BE SCALED.
- THE CONTRACTOR IS TO VERIFY DIMENSIONS ON SITE AND ADVISE OF ANY INFORMATION DISCREPANCIES. TIE-IN POINTS SHOULD BE VERIFIED ON SITE WITH THE ENGINEER PRIOR TO CONSTRUCTION.
- ALL WORKS SHALL BE IN ACCORDANCE WITH MCHW SPECIFICATION FOR HIGHWAY WORKS (SHW) AND WARWICKSHIRE COUNTY COUNCIL HIGHWAY CONSTRUCTION DETAILS.
- REFERENCE TO WCC HCD REFERS TO WARWICKSHIRE COUNTY COUNCIL HIGHWAY CONSTRUCTION DETAIL SHEETS.
- THE CONTRACTOR IS RESPONSIBLE FOR VERIFYING THE EXACT LOCATION AND EXTENT OF BURIED SERVICES PRIOR TO COMMENCEMENT OF WORKS.
- SELECTED ROAD MARKINGS OMITTED FOR CLARITY PLEASE REFER TO ROAD MARKING DRAWING 5169359-ATK-HSN-3-DR-C-1200-001/002.
- FOR CROSS SECTIONAL INFORMATION AND LEVELS REFER TO 3D MODEL 5169359-ATK-HML-XX-M3-CH-0001.
- ALL OVERGROWN HEDGES OF PRIVATE PROPERTIES TO BE CUT BACK TO THEIR BOUNDARIES.
- ALL NEW KERBS LINES TO TIE INTO EXISTING KERB LINES AND LEVELS.
- ALL DRIVEWAY LEVELS ARE TO BE MAINTAINED AS PER EXISTING.
- LANDSCAPING SCOPE IS BY OTHERS AND WCC WILL PROVIDE LANDSCAPE DETAILS

SAFETY, HEALTH AND ENVIRONMENTAL INFORMATION

In addition to the hazards/risks normally associated with the types of work detailed on this drawing, note the following significant residual risks (Reference shall also be made to the design hazard log).

Construction	C1- POTENTIAL EXPOSURE TO TAR OR UNKNOWN GROUND CONDITIONS CAUSING RISK OF HEALTH HAZARD TO WORKFORCE WITHIN THE SITE EXTENTS
	C2 - EXISTING BRIDGE STRUCTURE OVER THE CANAL

Maintenance / Cleaning	AS ABOVE
Use	AS ABOVE
Decommissioning / Demolition	AS ABOVE

C08	25/07/2025	EXISTING BUS LAYBY RETAINED	AC	MA	CT
C07	30/05/2025	REVERT BACK TO EXISTING ROAD MARKING	JF	MA	CT
C06	16/05/2025	REMOVAL OF YELLOW BOXES	JF	MA	CT
C05	25/04/2025	LANDSCAPE AREA AS PER WCC INSTRUCTIONS	JF	MA	CT
C04	10/04/2025	ADDRESSING CLIENT'S COMMENTS.	JF	MA	CT
C03	11/03/2025	ACTIVE TRAVEL COMMENTS	NI	MA	CT
C02	07/02/2025	ADDRESSING CLIENT'S COMMENTS	NI	MA	CT
P01	05/02/2025	FOR REVIEW	RG	MA	RG

Rev.	Date	Description	By	Chk'd	App'd
------	------	-------------	----	-------	-------

Drawing Status	ISSUE FOR CONSTRUCTION	Suitability	A3
----------------	------------------------	-------------	----

AtkinsRéalis

Two Chamberlin Square
Birmingham
West Midlands
B3 3AX

Tel: +44 (0)1214 835757
Tel: +44 (0)1214 835252
www.AtkinsRealis.com

Copyright © AtkinsRéalis (2025)

Client

Coventry City Council **Solihull METROPOLITAN BOROUGH COUNCIL** **Warwickshire County Council**

WEST MIDLANDS SHARED PROFESSIONAL SERVICES CONTRACT

Project Title	WARWICKSHIRE COUNTY COUNCIL A3400 BIRMINGHAM ROAD
Drawing Title	GENERAL ARRANGEMENT SHEET 2 OF 2

Scale	1:500	Designed / Drawn	AC	Checked	MA	Approved	RGH	Authorised	CT
Original Size	A1	Date	23/07/2025	Date	24/07/2025	Date	25/07/2025	Date	25/07/2025
Drawing Number	Project	Originator	5169359-ATK-HGN-3-DR-C-0100-002	Volume		Project Ref. No.	5169359	Revision	C08
Location	Type	Role		Number					

Plotted by: ALNO4024 Date: Jul 24, 2025 - 3:52pm

This map is based upon Ordnance Survey material with the permission of Ordnance Survey on behalf of the Controller of Her Majesty's Stationery Office © Crown copyright. Unauthorised reproduction infringes Crown copyright and may lead to prosecution or civil proceedings. Warwickshire County Council 100023139 2018