


DO NOT SCALE

Millimetres

0 10

100

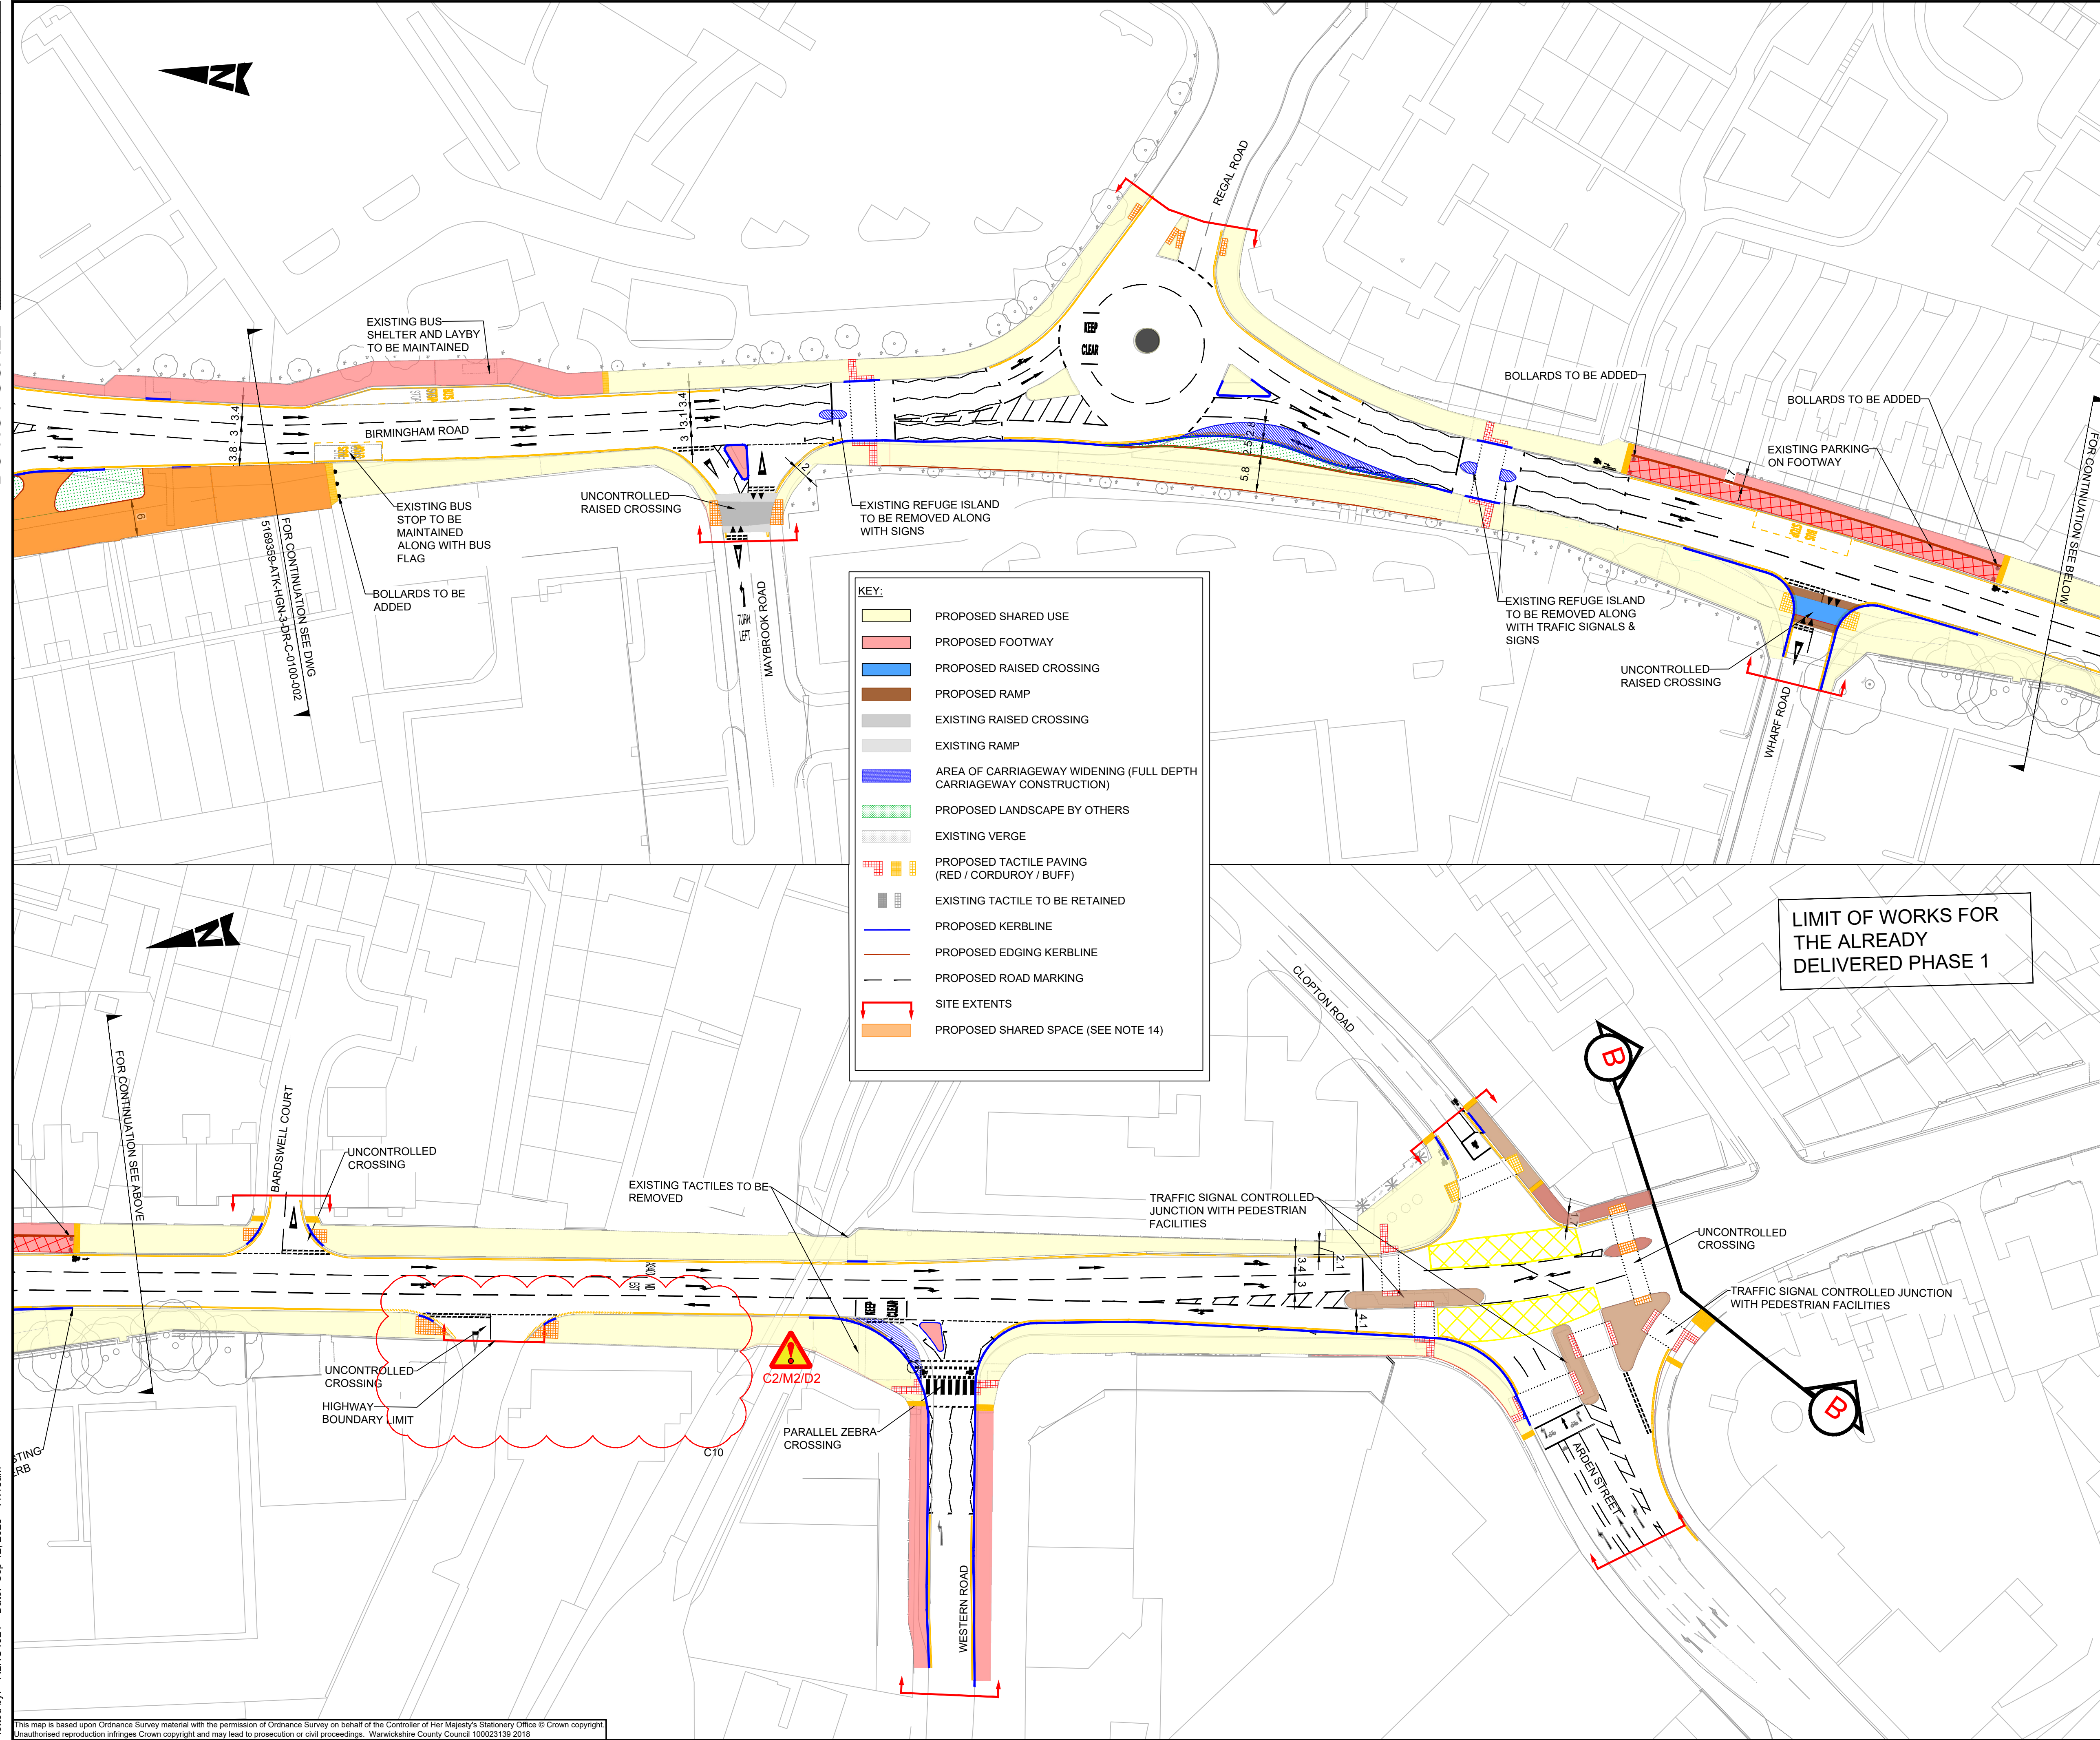

NOTES:

- THIS DRAWING SHOULD BE READ IN CONJUNCTION WITH ALL ATKINSREALIS ENGINEERING DRAWINGS.
- THIS DRAWING IS NOT TO BE SCALED.
- THE CONTRACTOR IS TO VERIFY DIMENSIONS ON SITE AND ADVISE OF ANY INFORMATION DISCREPANCIES. TIE-IN POINTS SHOULD BE VERIFIED ON SITE WITH THE ENGINEER PRIOR TO CONSTRUCTION.
- ALL WORKS SHALL BE IN ACCORDANCE WITH MCHW SPECIFICATION FOR HIGHWAY WORKS (SHW) AND WARWICKSHIRE COUNTY COUNCIL HIGHWAY CONSTRUCTION DETAILS.
- REFERENCE TO WCC HCD REFERS TO WARWICKSHIRE COUNTY COUNCIL HIGHWAY CONSTRUCTION DETAIL SHEETS.
- THE CONTRACTOR IS RESPONSIBLE FOR VERIFYING THE EXACT LOCATION AND EXTENT OF BURIED SERVICES PRIOR TO COMMENCEMENT OF WORKS.
- SELECTED ROAD MARKINGS OMITTED FOR CLARITY PLEASE REFER TO ROAD MARKING DRAWING 5169359-ATK-HSN-3-DR-C-1200-001/002.
- FOR CROSS SECTIONAL INFORMATION AND LEVELS REFER TO 3D MODEL 5169359-ATK-HML-XX-M3-CH-0001.
- ALL OVERGROWN HEDGES OF PRIVATE PROPERTIES TO BE CUT BACK TO THEIR BOUNDARIES.
- ALL NEW KERBS LINES TO TIE INTO EXISTING KERB LINES AND LEVELS.
- ALL DRIVEWAY LEVELS ARE TO BE MAINTAINED AS PER EXISTING.
- LANDSCAPING SCOPE IS BY OTHERS AND WCC WILL PROVIDE LANDSCAPE DETAILS.
- FOR ADO DRAINAGE LOCATION AND DETAILS PLEASE REFER TO DRAINAGE DRAWINGS 5169359-ATK-HDG-3-DR-C-0500-002_C02, 5169359-ATK-HDG-3-DR-C-0500-003_C02
- FOR SHARED SPACE FOOTWAY FULL DEPTH FOOTWAY CONSTRUCTION DETAILS REFER TO KERBS DRAWING 5169359-ATK-HKF-3-DR-C-1100-001/002

SAFETY, HEALTH AND ENVIRONMENTAL INFORMATION

In addition to the hazards/risks normally associated with the types of work detailed on this drawing, note the following significant residual risks (Reference shall also be made to the design hazard log).

Construction
C1- POTENTIAL EXPOSURE TO TAR OR UNKNOWN GROUND CONDITIONS CAUSING RISK OF HEALTH HAZARD TO WORKFORCE WITHIN THE SITE EXTENTS
C2 - EXISTING BRIDGE STRUCTURE OVER THE CANAL

Maintenance / Cleaning
AS ABOVE

Use
AS ABOVE

Decommissioning / Demolition
AS ABOVE

C10	11/09/2025	RAIN GARDEN REMOVAL	AC	MA	CT
C09	15/08/2025	RAIN GARDEN DESIGN INCLUSION	AC	MA	CT
C08	25/07/2025	EXISTING BUS LAYBY RETAINED	AC	MA	CT
C07	30/05/2025	REVERT BACK TO EXISTING ROAD MARKING	JF	MA	CT
C06	16/05/2025	REMOVAL OF YELLOW BOXES	JF	MA	CT
C05	25/04/2025	LANDSCAPE AREA AS PER WCC INSTRUCTIONS	JF	MA	CT
C04	10/04/2025	ADDRESSING CLIENT'S COMMENTS.	JF	MA	CT
C03	11/03/2025	ACTIVE TRAVEL COMMENTS	NI	MA	CT
C02	07/02/2025	ADDRESSING CLIENT'S COMMENTS	NI	MA	CT
P01	05/02/2025	FOR REVIEW	RG	MA	RG
Rev.	Date	Description	By	Chk'd	App'd

Drawing Status	Suitability
ISSUE FOR CONSTRUCTION	A3

AtkinsRéalis

Two Chamberlin Square
Birmingham
West Midlands
B3 3AX

Tel: +44 (0)1214 835757
Tel: +44 (0)1214 835252
www.AtkinsRealis.com

Copyright © AtkinsRéalis (2025)

Client

Coventry City Council **Solihull METROPOLITAN BOROUGH COUNCIL** **Warwickshire County Council**

WEST MIDLANDS SHARED PROFESSIONAL SERVICES CONTRACT

Project Title
**WARWICKSHIRE COUNTY COUNCIL
A3400 BIRMINGHAM ROAD**

Drawing Title
**GENERAL ARRANGEMENT
SHEET 2 OF 2**

Scale	Designed / Drawn	Checked	Approved	Authorised
1:500	AC	MA	AS	CT
Original Size A1	Date 09/09/2025	Date 09/09/2025	Date 10/09/2025	Date 11/09/2025
Drawing Number Project	Originator 5169359-ATK-HGN-3-DR-C-0100-002	Volume	Project Ref. No. 5169359	Revision C10
Location	Type	Role	Number	

This map is based upon Ordnance Survey material with the permission of Ordnance Survey on behalf of the Controller of Her Majesty's Stationery Office © Crown copyright. Unauthorised reproduction infringes Crown copyright and may lead to prosecution or civil proceedings. Warwickshire County Council 100023139 2018