


DO NOT SCALE

Millimetres

0 10

100

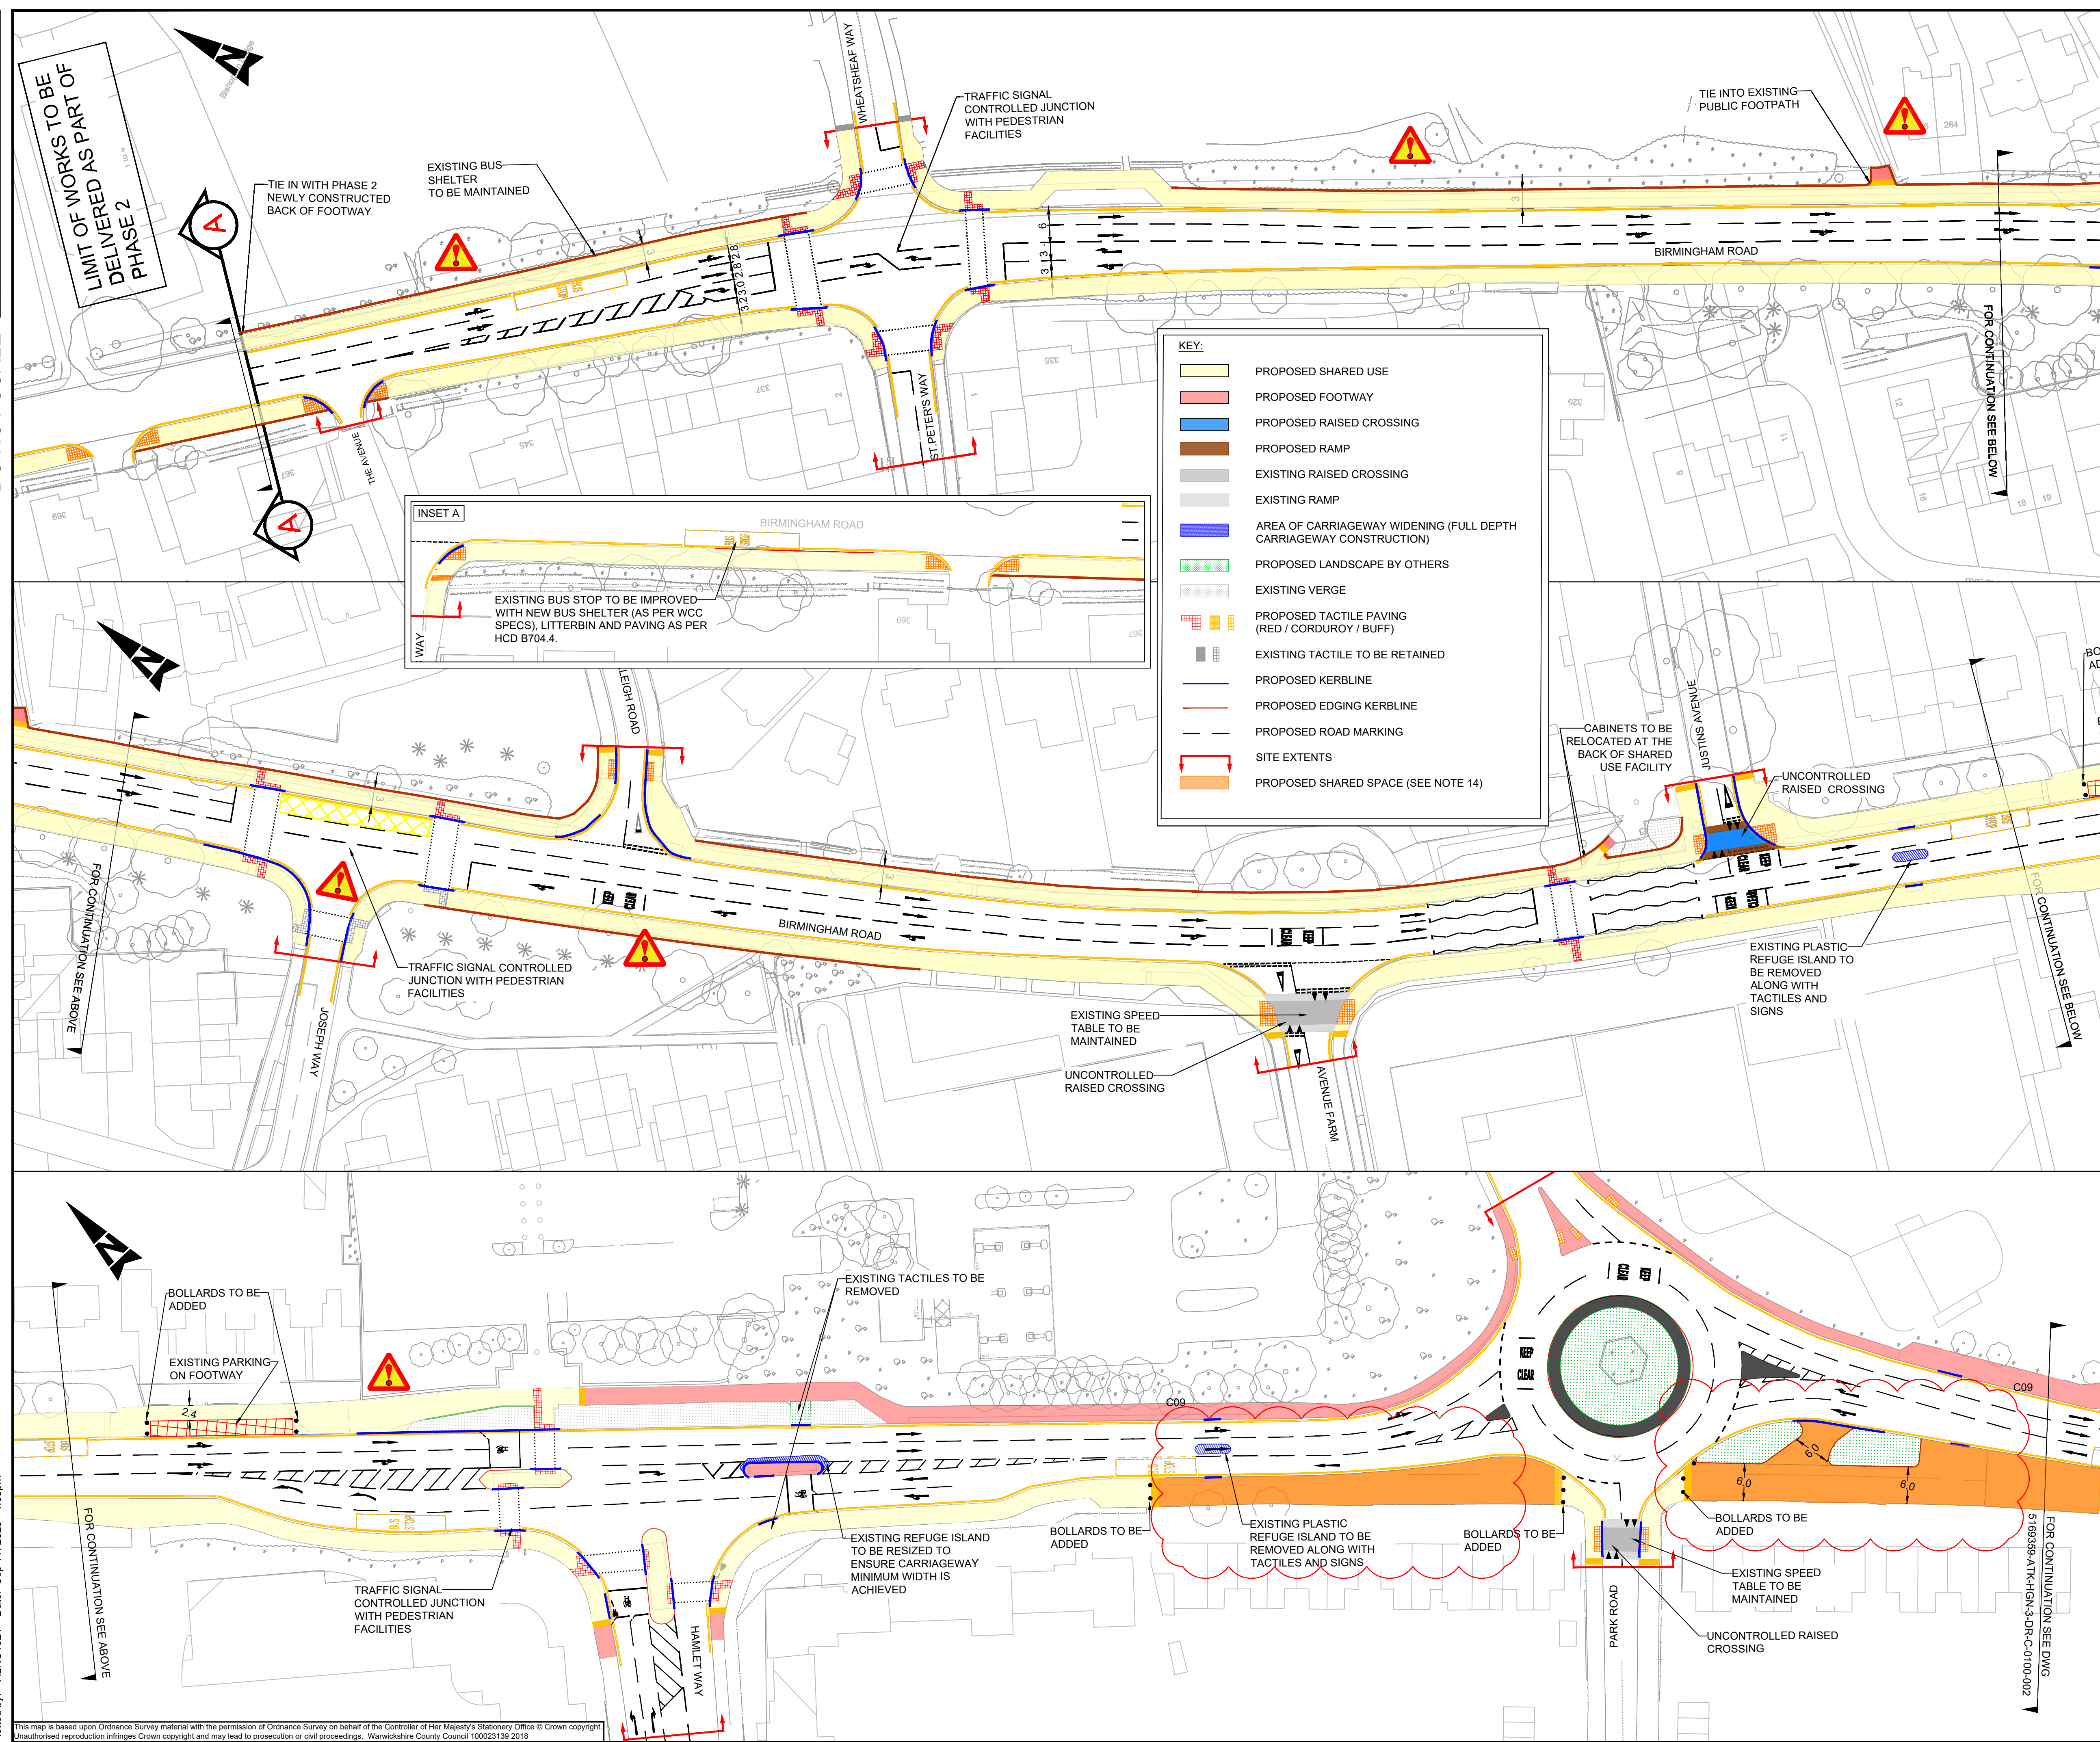

**NOTES:**

- THIS DRAWING SHOULD BE READ IN CONJUNCTION WITH ALL ATKINSREALIS ENGINEERING DRAWINGS.
- THIS DRAWING IS NOT TO BE SCALED.
- THE CONTRACTOR IS TO VERIFY DIMENSIONS ON SITE AND ADVISE OF ANY INFORMATION DISCREPANCIES. TIE-IN POINTS SHOULD BE VERIFIED ON SITE WITH THE ENGINEER PRIOR TO CONSTRUCTION.
- ALL WORKS SHALL BE IN ACCORDANCE WITH MCHW SPECIFICATION FOR HIGHWAY WORKS (SHW) AND WARWICKSHIRE COUNTY COUNCIL HIGHWAY CONSTRUCTION DETAILS.
- REFERENCE TO WCC HCD REFERS TO WARWICKSHIRE COUNTY COUNCIL HIGHWAY CONSTRUCTION DETAIL SHEETS.
- THE CONTRACTOR IS RESPONSIBLE FOR VERIFYING THE EXACT LOCATION AND EXTENT OF BURIED SERVICES PRIOR TO COMMENCEMENT OF WORKS.
- SELECTED ROAD MARKINGS OMITTED FOR CLARITY PLEASE REFER TO ROAD MARKING DRAWING 5169359-ATK-HSN-3-DR-C-1200-001/002.
- FOR CROSS SECTIONAL INFORMATION AND LEVELS REFER TO 3D MODEL 5169359-ATK-HML-XX-M3-CH-0001.
- ALL OVERGROWN HEDGES OF PRIVATE PROPERTIES TO BE CUT BACK TO THEIR BOUNDARIES.
- ALL NEW KERBS LINES TO TIE INTO EXISTING KERB LINES AND LEVELS.
- ALL DRIVEWAY LEVELS ARE TO BE MAINTAINED AS PER EXISTING.
- LANDSCAPING SCOPE IS BY OTHERS AND WCC WILL PROVIDE LANDSCAPE DETAILS.
- FOR ACO DRAINERS LOCATION AND DETAILS PLEASE REFER TO DRAINAGE DRAWINGS 5169359-ATK-HDG-3-DR-C-0500-002\_C02, 5169359-ATK-HDG-3-DR-C-0500-003\_C02
- FOR SHARED SPACE FOOTWAY FULL DEPTH CONSTRUCTION DETAILS REFER TO KERBS DRAWING 5169359-ATK-HKF-3-DR-C-1100-001/002

**SAFETY, HEALTH AND ENVIRONMENTAL INFORMATION**

In addition to the hazards/risks normally associated with the types of work detailed on this drawing, note the following significant residual risks (Reference shall also be made to the design hazard log).

**Construction**

- C1 - POTENTIAL EXPOSURE TO TAR.
- C2 - EXISTING BRIDGE STRUCTURE OVER THE WATER CANAL.
- C3 - EXISTING CULVERT STRUCTURE 2M DEEP.
- C4 - EXISTING WATER CULVERT STRUCTURE.
- C5 - TREES WITH TPO.
- C6 - EXISTING SHALLOW GAS PIPES.

**Maintenance / Cleaning**

- AS ABOVE

**Use**

- AS ABOVE

**Decommissioning / Demolition**

- AS ABOVE

Rev.	Date	Description	By	Chk'd	App'd
C09	11/09/2025	RAIN GARDEN REMOVED	AC	MA	CT
C08	15/08/2025	RAIN GARDEN DESIGN INCLUSION	AC	MA	CT
C07	30/05/2025	REVERT BACK TO EXISTING ROAD MARKING	JF	MA	CT
C06	16/05/2025	REMOVAL OF YELLOW BOXES	JF	MA	CT
C05	25/04/2025	LANDSCAPE AREA AS PER WCC INSTRUCTIONS	JF	MA	CT
C04	10/04/2025	ADDRESSING CLIENT'S COMMENTS.	JF	MA	CT
C03	11/03/2025	ACTIVE TRAVEL COMMENTS	NI	MA	CT
C02	07/02/2025	ADDRESSING CLIENT'S COMMENTS.	NI	MA	CT
P01	05/02/2025	FOR REVIEW	RG	MA	RG

**Drawing Status**

**ISSUE FOR CONSTRUCTION**

**Suitability**

**A3**

**AtkinsRéalis**

**Client**

Coventry City Council

Southall METROPOLITAN BOROUGH COUNCIL

Warwickshire County Council

**WEST MIDLANDS SHARED PROFESSIONAL SERVICES CONTRACT**

**Project Title**

WARWICKSHIRE COUNTY COUNCIL  
A3400 BIRMINGHAM ROAD

**Drawing Title**

GENERAL ARRANGEMENT  
SHEET 1 OF 2

Scale	Designed / Drawn	Checked	Approved	Authorised
1:500	AC	MA	AS	CT
Original Size	Date	Date	Date	Date
A1	09/09/2025	09/09/2025	10/09/2025	11/09/2025

Drawing Number	Project	Originator	Volume	Project Ref. No.
		5169359-ATK-HGN-3-DR-C-0100-001		5169359
				Revision
				C09

**Location**

**Type**

**Role**

**Number**

Plotted by: ALN04024 Date: Sep 11, 2025 - 10:09pm

This map is based upon Ordnance Survey material with the permission of Ordnance Survey on behalf of the Controller of Her Majesty's Stationery Office © Crown copyright. Unauthorised reproduction infringes Crown copyright and may lead to prosecution or civil proceedings. Warwickshire County Council 100023139 2018