




A429 High Street/ Jury Street, Warwick – Patching Site Plan 13th July – 15th July 09.30 – 15.30

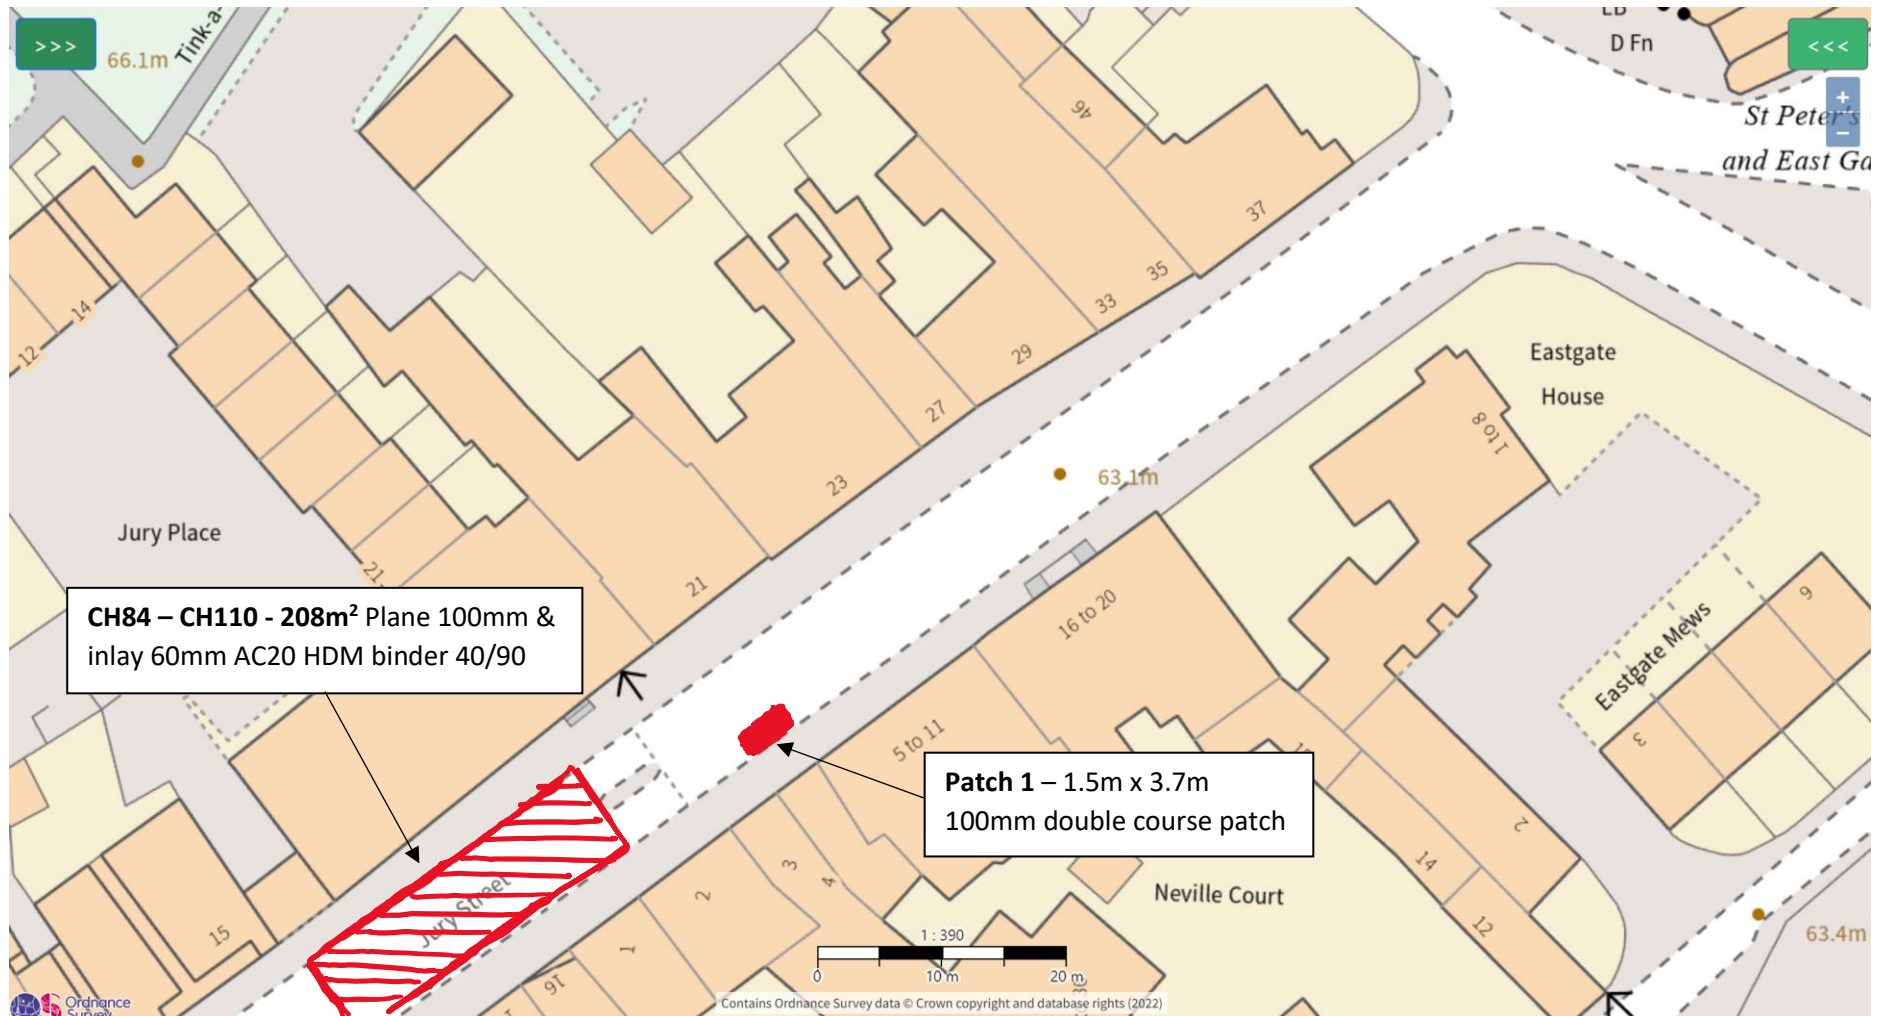

A429 High Street/ Jury Street, Warwick – Patching Site Plan 13th July – 15th July 09.30 – 15.30

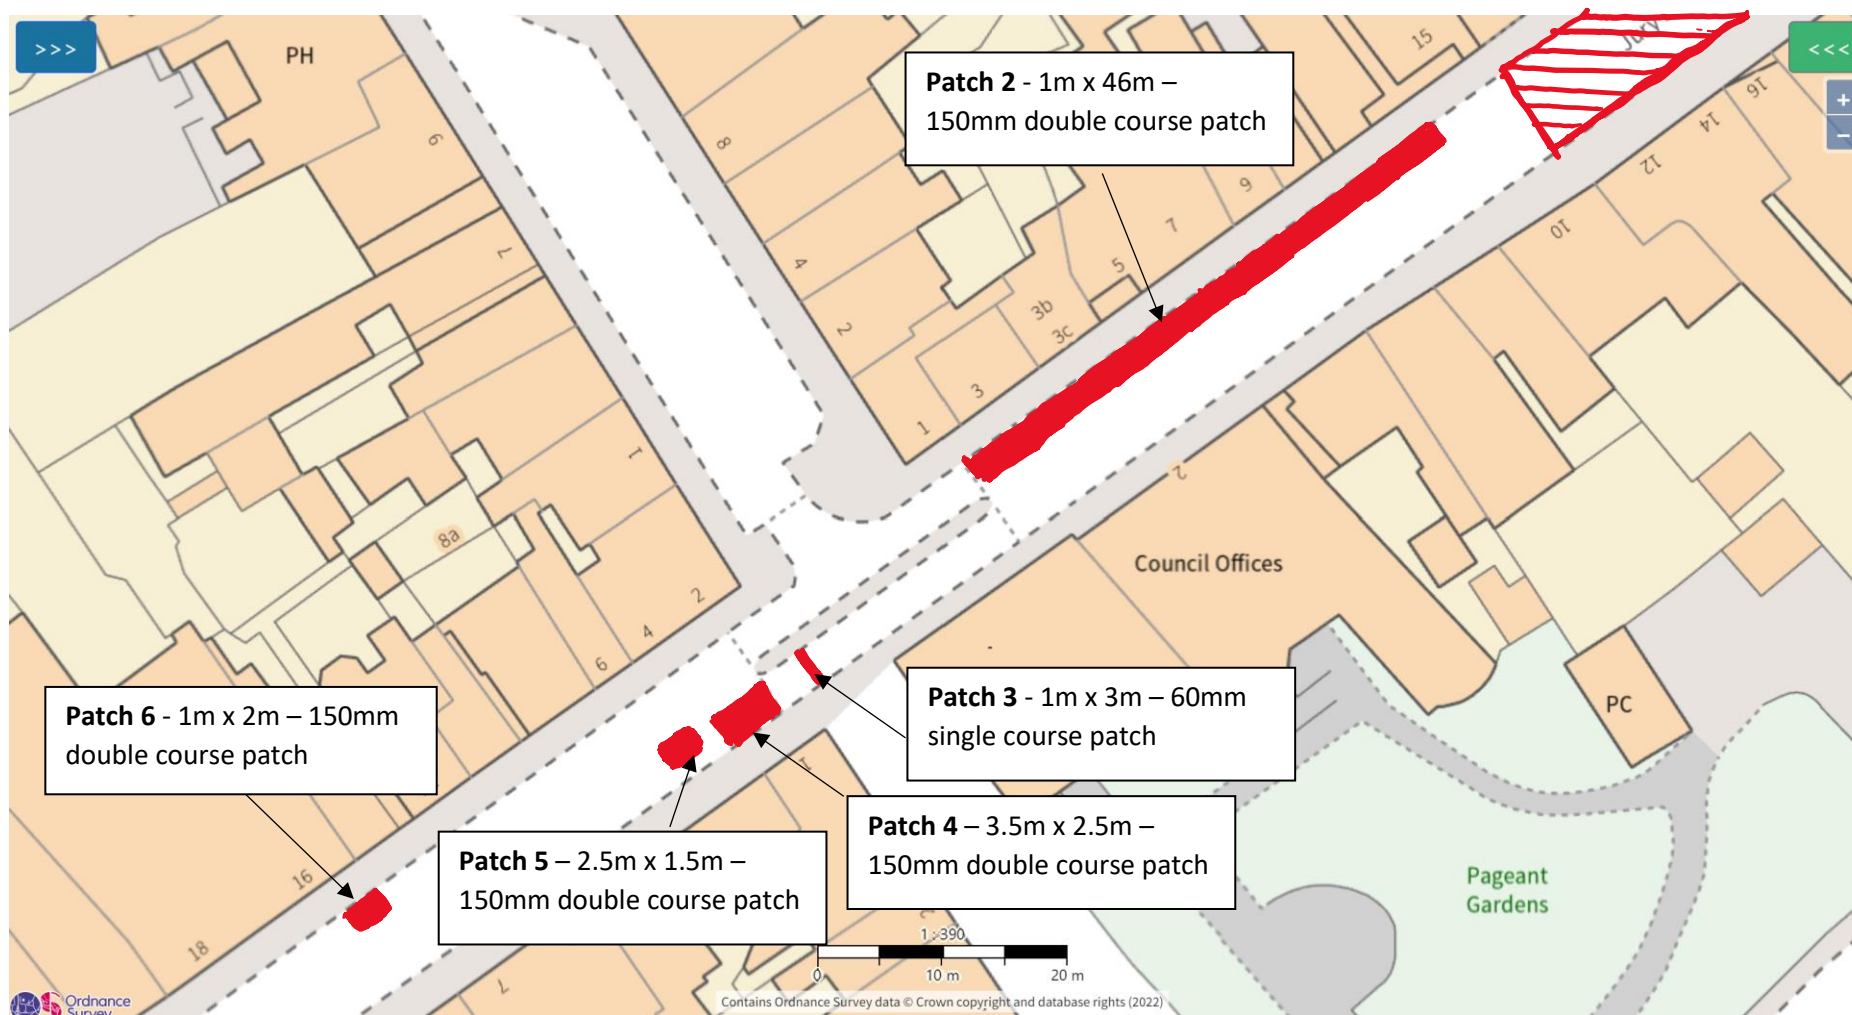

A429 High Street/ Jury Street, Warwick – Patching Site Plan 13th July – 15th July 09.30 – 15.30

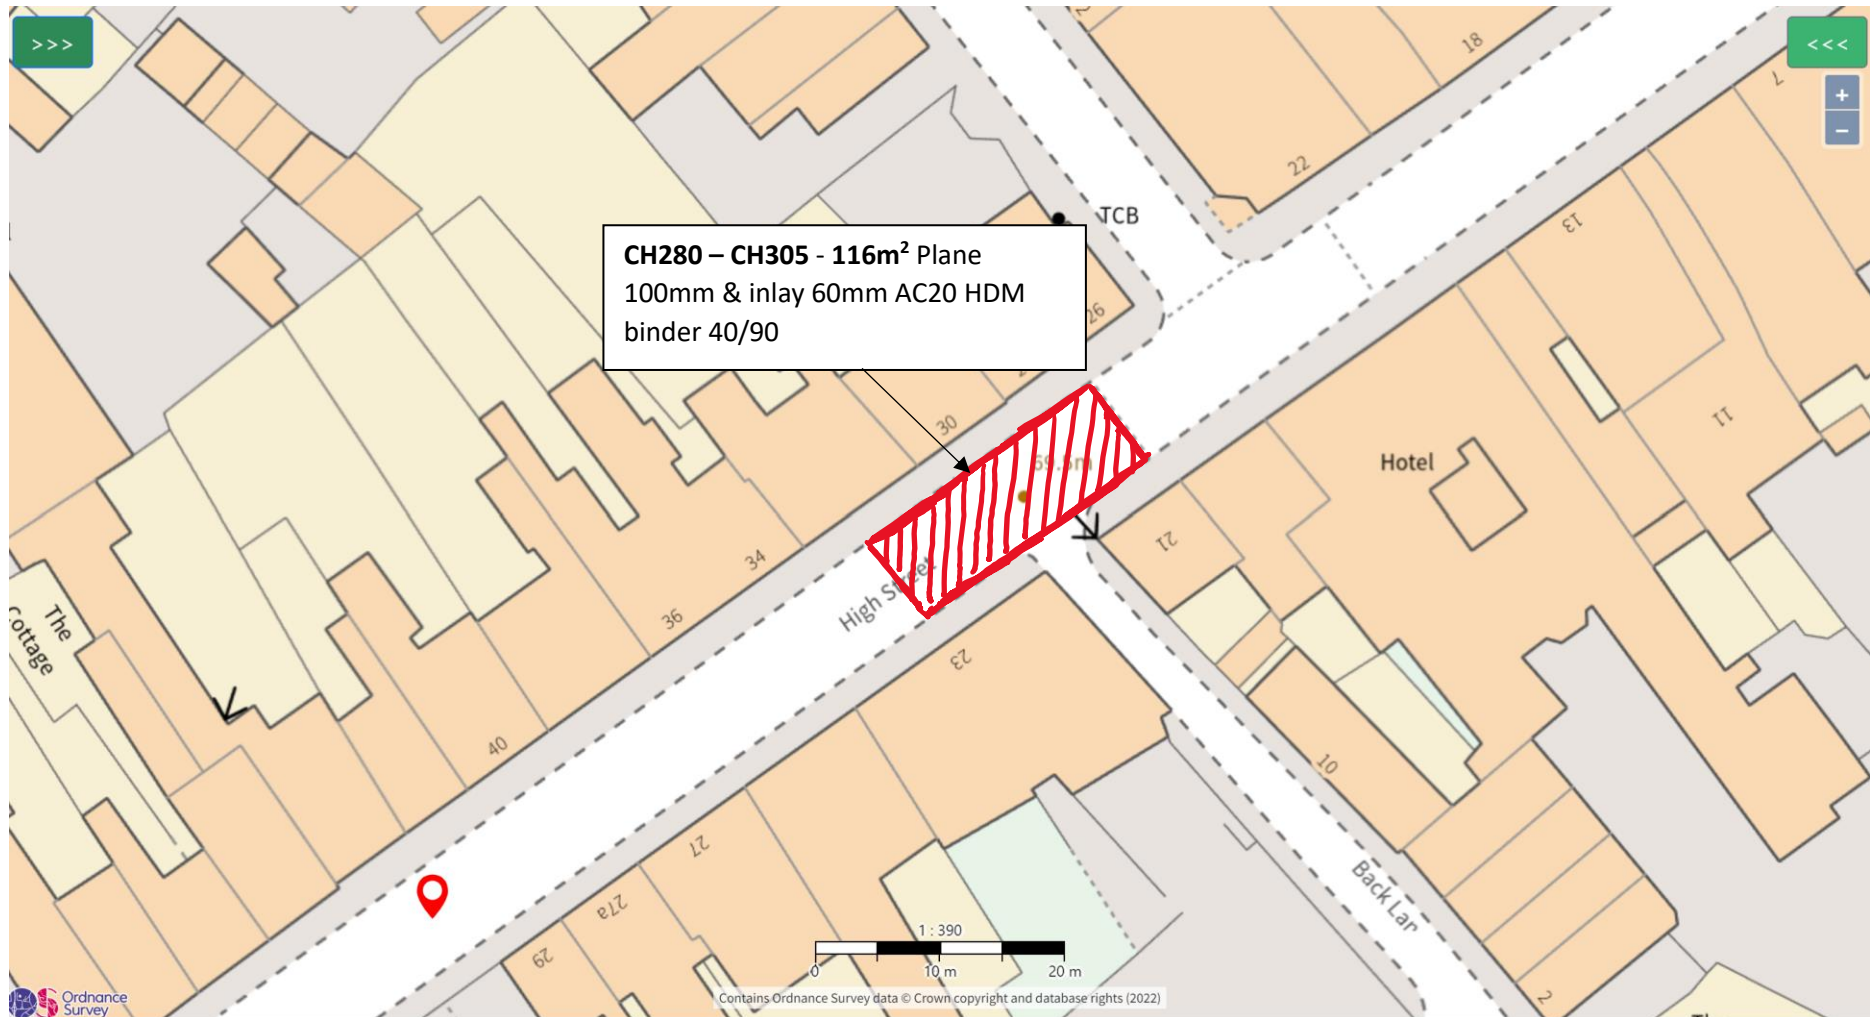

A429 High Street/ Jury Street, Warwick – Patching Site Plan 13th July – 15th July 09.30 – 15.30

