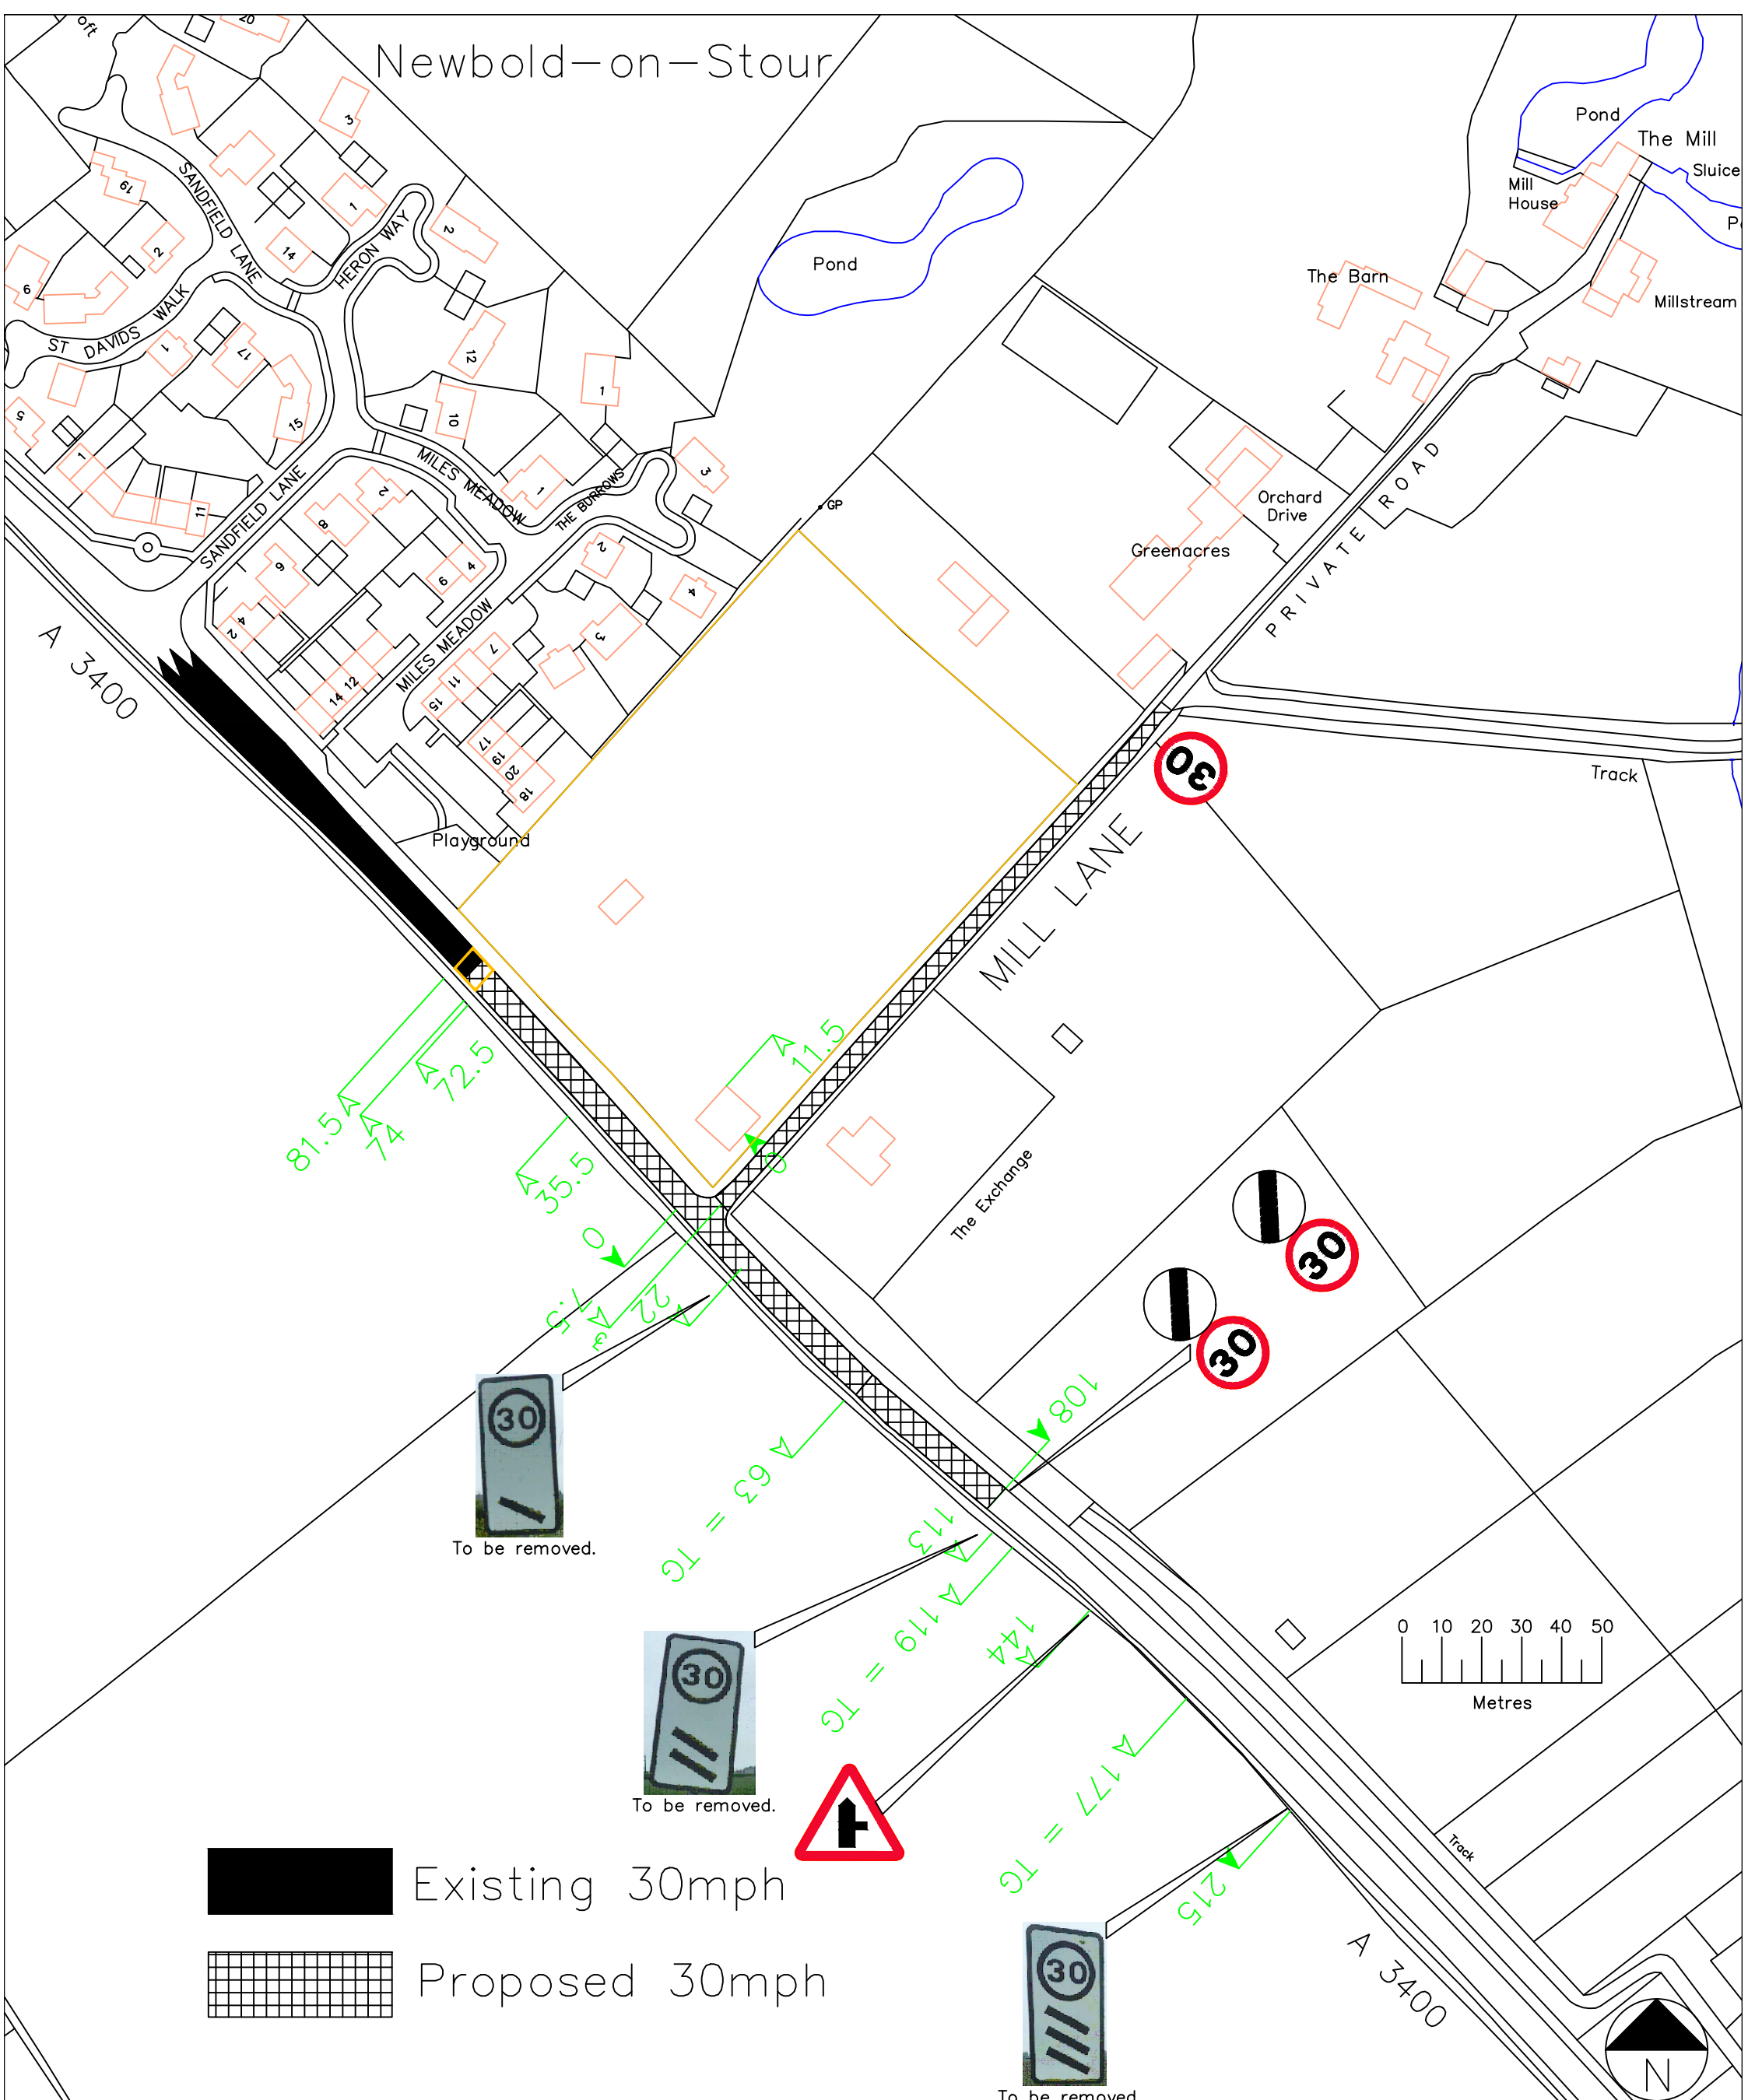

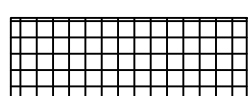


Newbold-on-Stour



 Existing 30mph
 Proposed 30mph

REV	DATE	BY	CHK	AMENDMENT	REV	DATE	BY	CHK	AMENDMENT	REV	DATE	BY	CHK	AMENDMENT
-	--/--	-	-	-	-	--/--	-	-	-	-	--/--	-	-	-
-	--/--	-	-	-	-	--/--	-	-	-	-	--/--	-	-	-


Warwickshire County Council
TRANSPORT AND ECONOMY
www.warwickshire.gov.uk
<mailto:communities@warwickshire.gov.uk>

Minor Works Team
 Communities,
 Shire Hall Post Room
 Warwick, CV34 4SP
 Tel : 01926 410410

NOTES
 Based on Ordnance Survey mapping with the permission of the Controller of HMSO
 © Crown Copyright and database right 2011. Ordnance Survey 100019520.
 All rights reserved.
 Unauthorised reproduction infringes copyright and may lead to prosecution or civil proceedings.
 Warwickshire County Council.

Drawing title
**Proposed Speed Limit Reduction
 Nth & Sth of Mill Lane
 A3400
 Newbold on Stour**

Project title
Delegated Budget for Cllr I. Secombe

Drawn by **MMcD** Checked by **G.S.**
 Date **12.05.22**
 Scale **See Scale Bar**
 Drawing number **PTRO22 001 01**