




Site Location 1

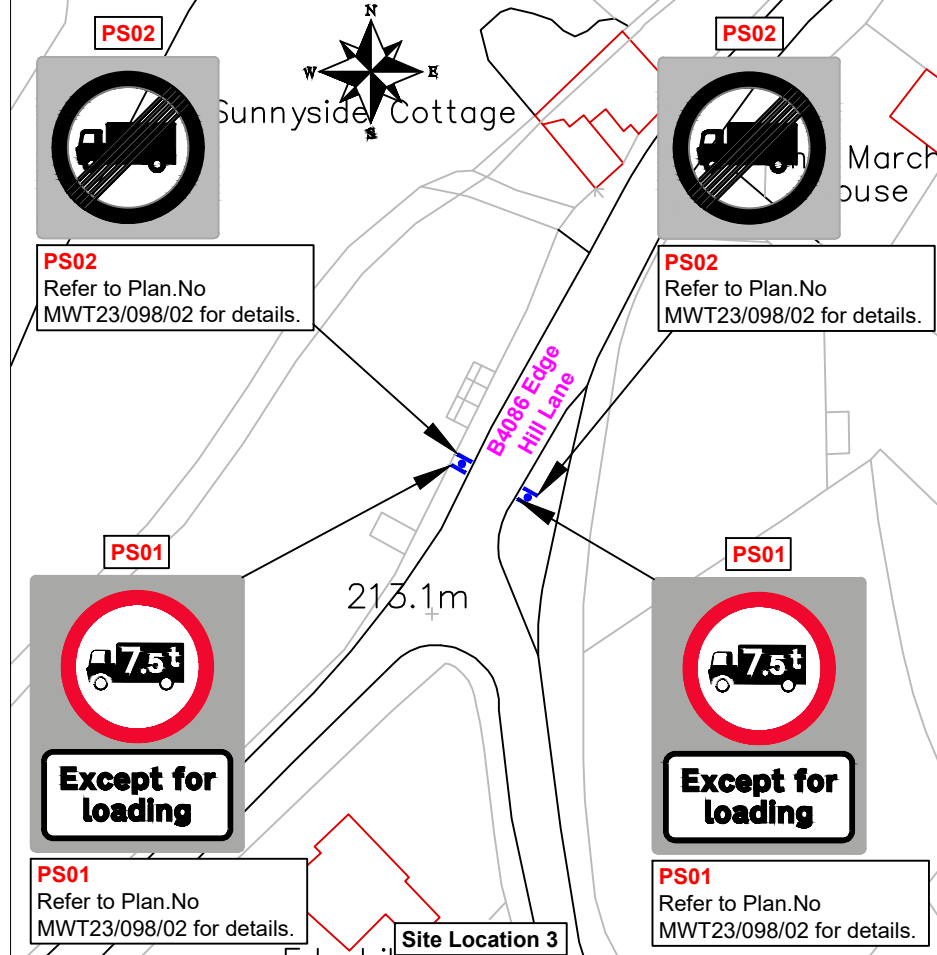


Site Location 3

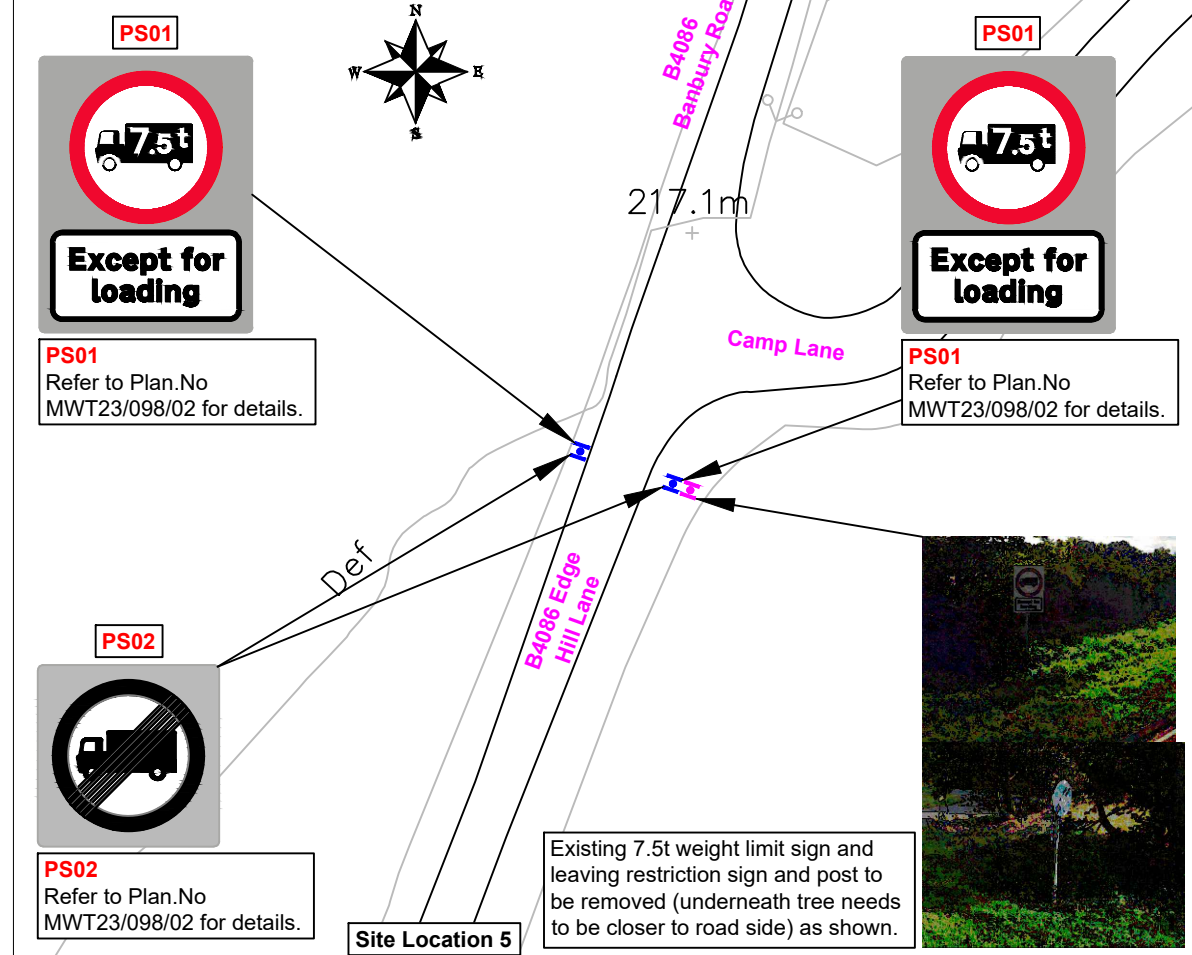


Site Location 5

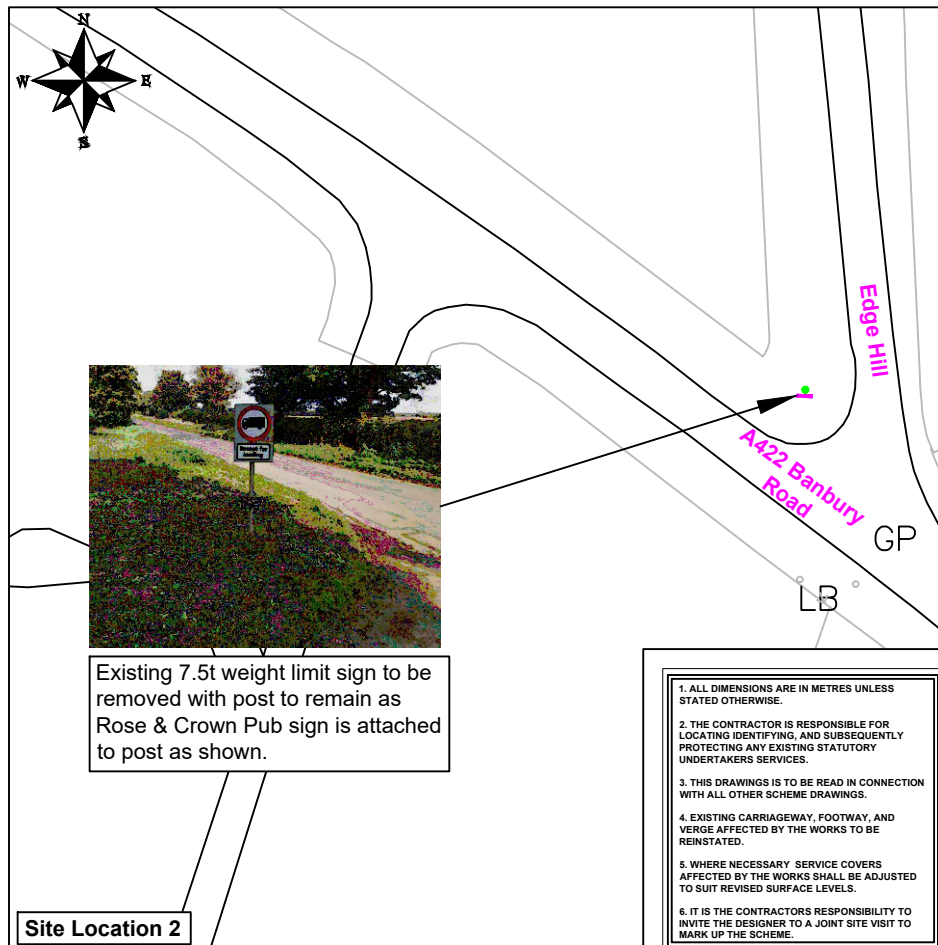

Site Location 2

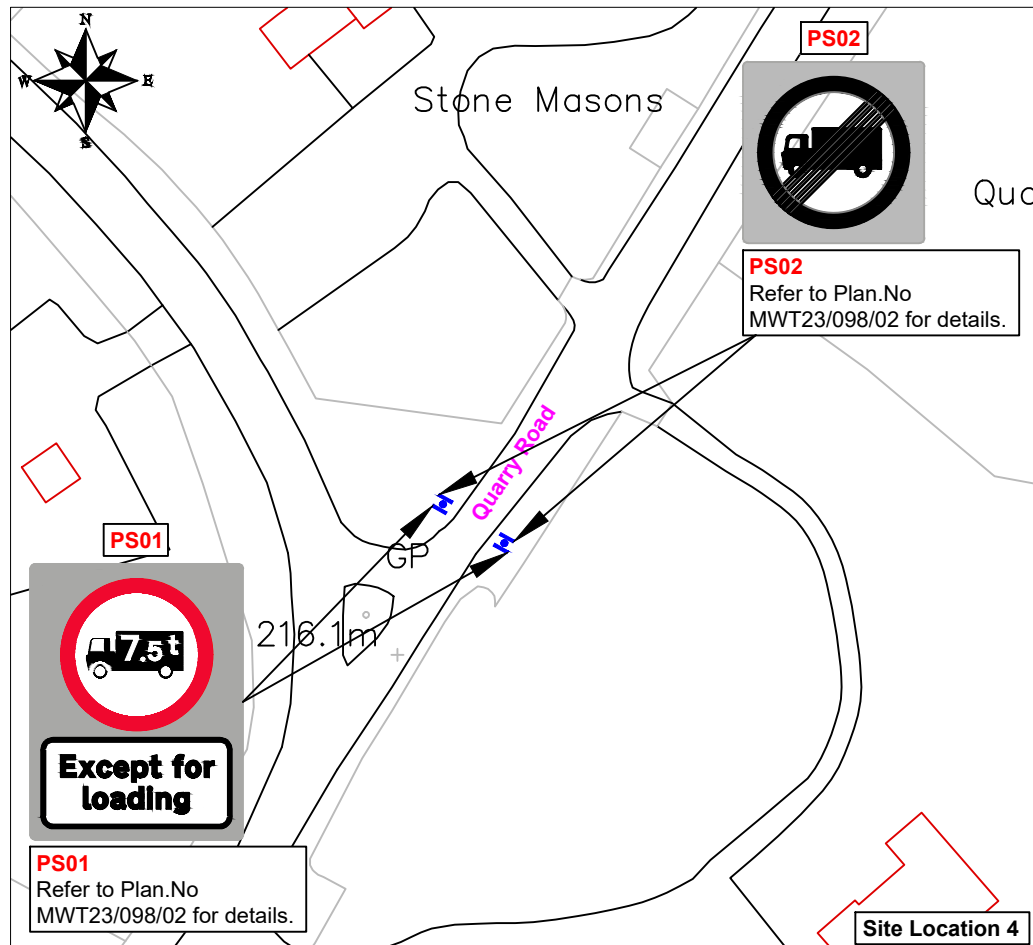

Site Location 4

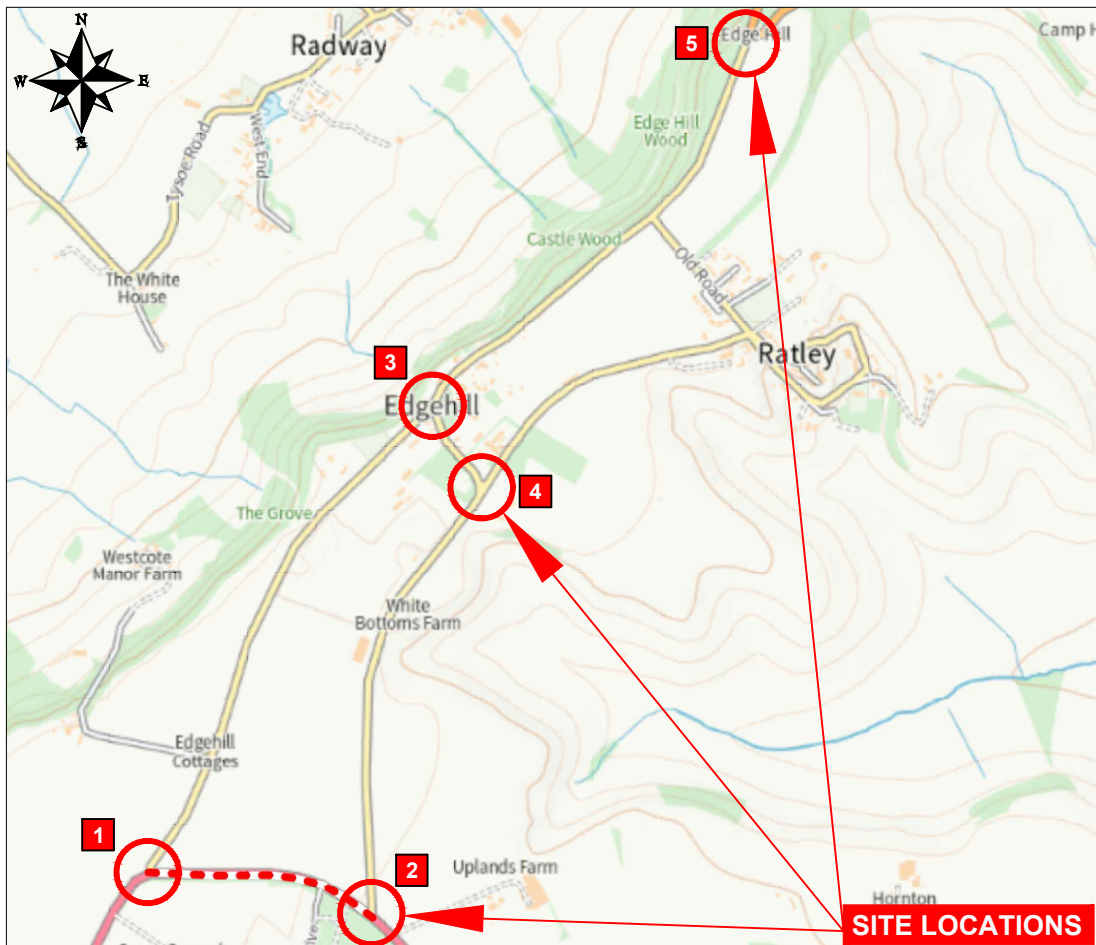

- NOTES
1. ALL DIMENSIONS ARE IN METRES UNLESS STATED OTHERWISE.
 2. THE CONTRACTOR IS RESPONSIBLE FOR LOCATING, IDENTIFYING, AND SUBSEQUENTLY PROTECTING ANY EXISTING STATUTORY UNDERTAKERS SERVICES.
 3. THIS DRAWING IS TO BE READ IN CONNECTION WITH ALL OTHER SCHEME DRAWINGS.
 4. EXISTING CARRIAGEWAY, FOOTWAY, AND VERGE AFFECTED BY THE WORKS TO BE REINSTATED.
 5. WHERE NECESSARY SERVICE COVERS AFFECTED BY THE WORKS SHALL BE ADJUSTED TO SUIT REVISED SURFACE LEVELS.
 6. IT IS THE CONTRACTORS RESPONSIBILITY TO INVITE THE DESIGNER TO A JOINT SITE VISIT TO MARK UP THE SCHEME.

Key :-

- Proposed signs
- Existing signs to be removed.
- PS01** - Reference for new sign details.

REV	DATE	BY	CHK	AMENDMENT
-	--/--	-	-	-
-	--/--	-	-	-
-	--/--	-	-	-
-	--/--	-	-	-
-	--/--	-	-	-

Drawing title
**Edgehill & Ratley
7.5T Weight Limit Restrictions
General Arrangement Plan
WARWICKSHIRE**

Project title
DELEGATED BUDGETS

Drawn by
CR

Checked by
PT

Date
November 2023

Scale
1:1000 @ A3

Drawing number
MWT23/098/01