

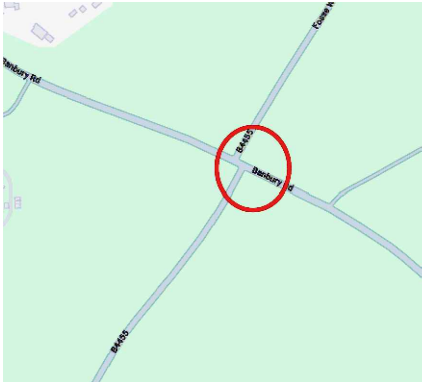



Viewpoint 21 - Banbury Rd Crossroads

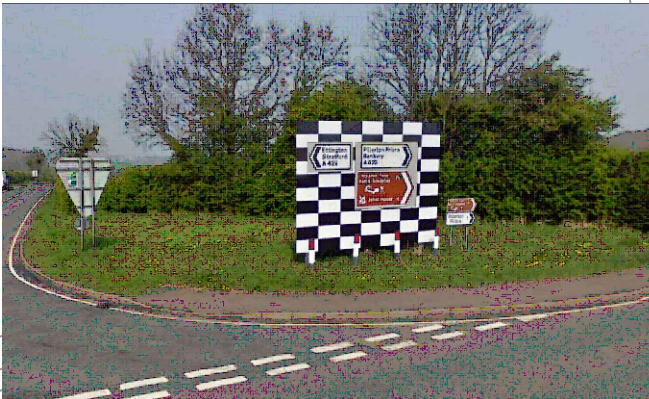

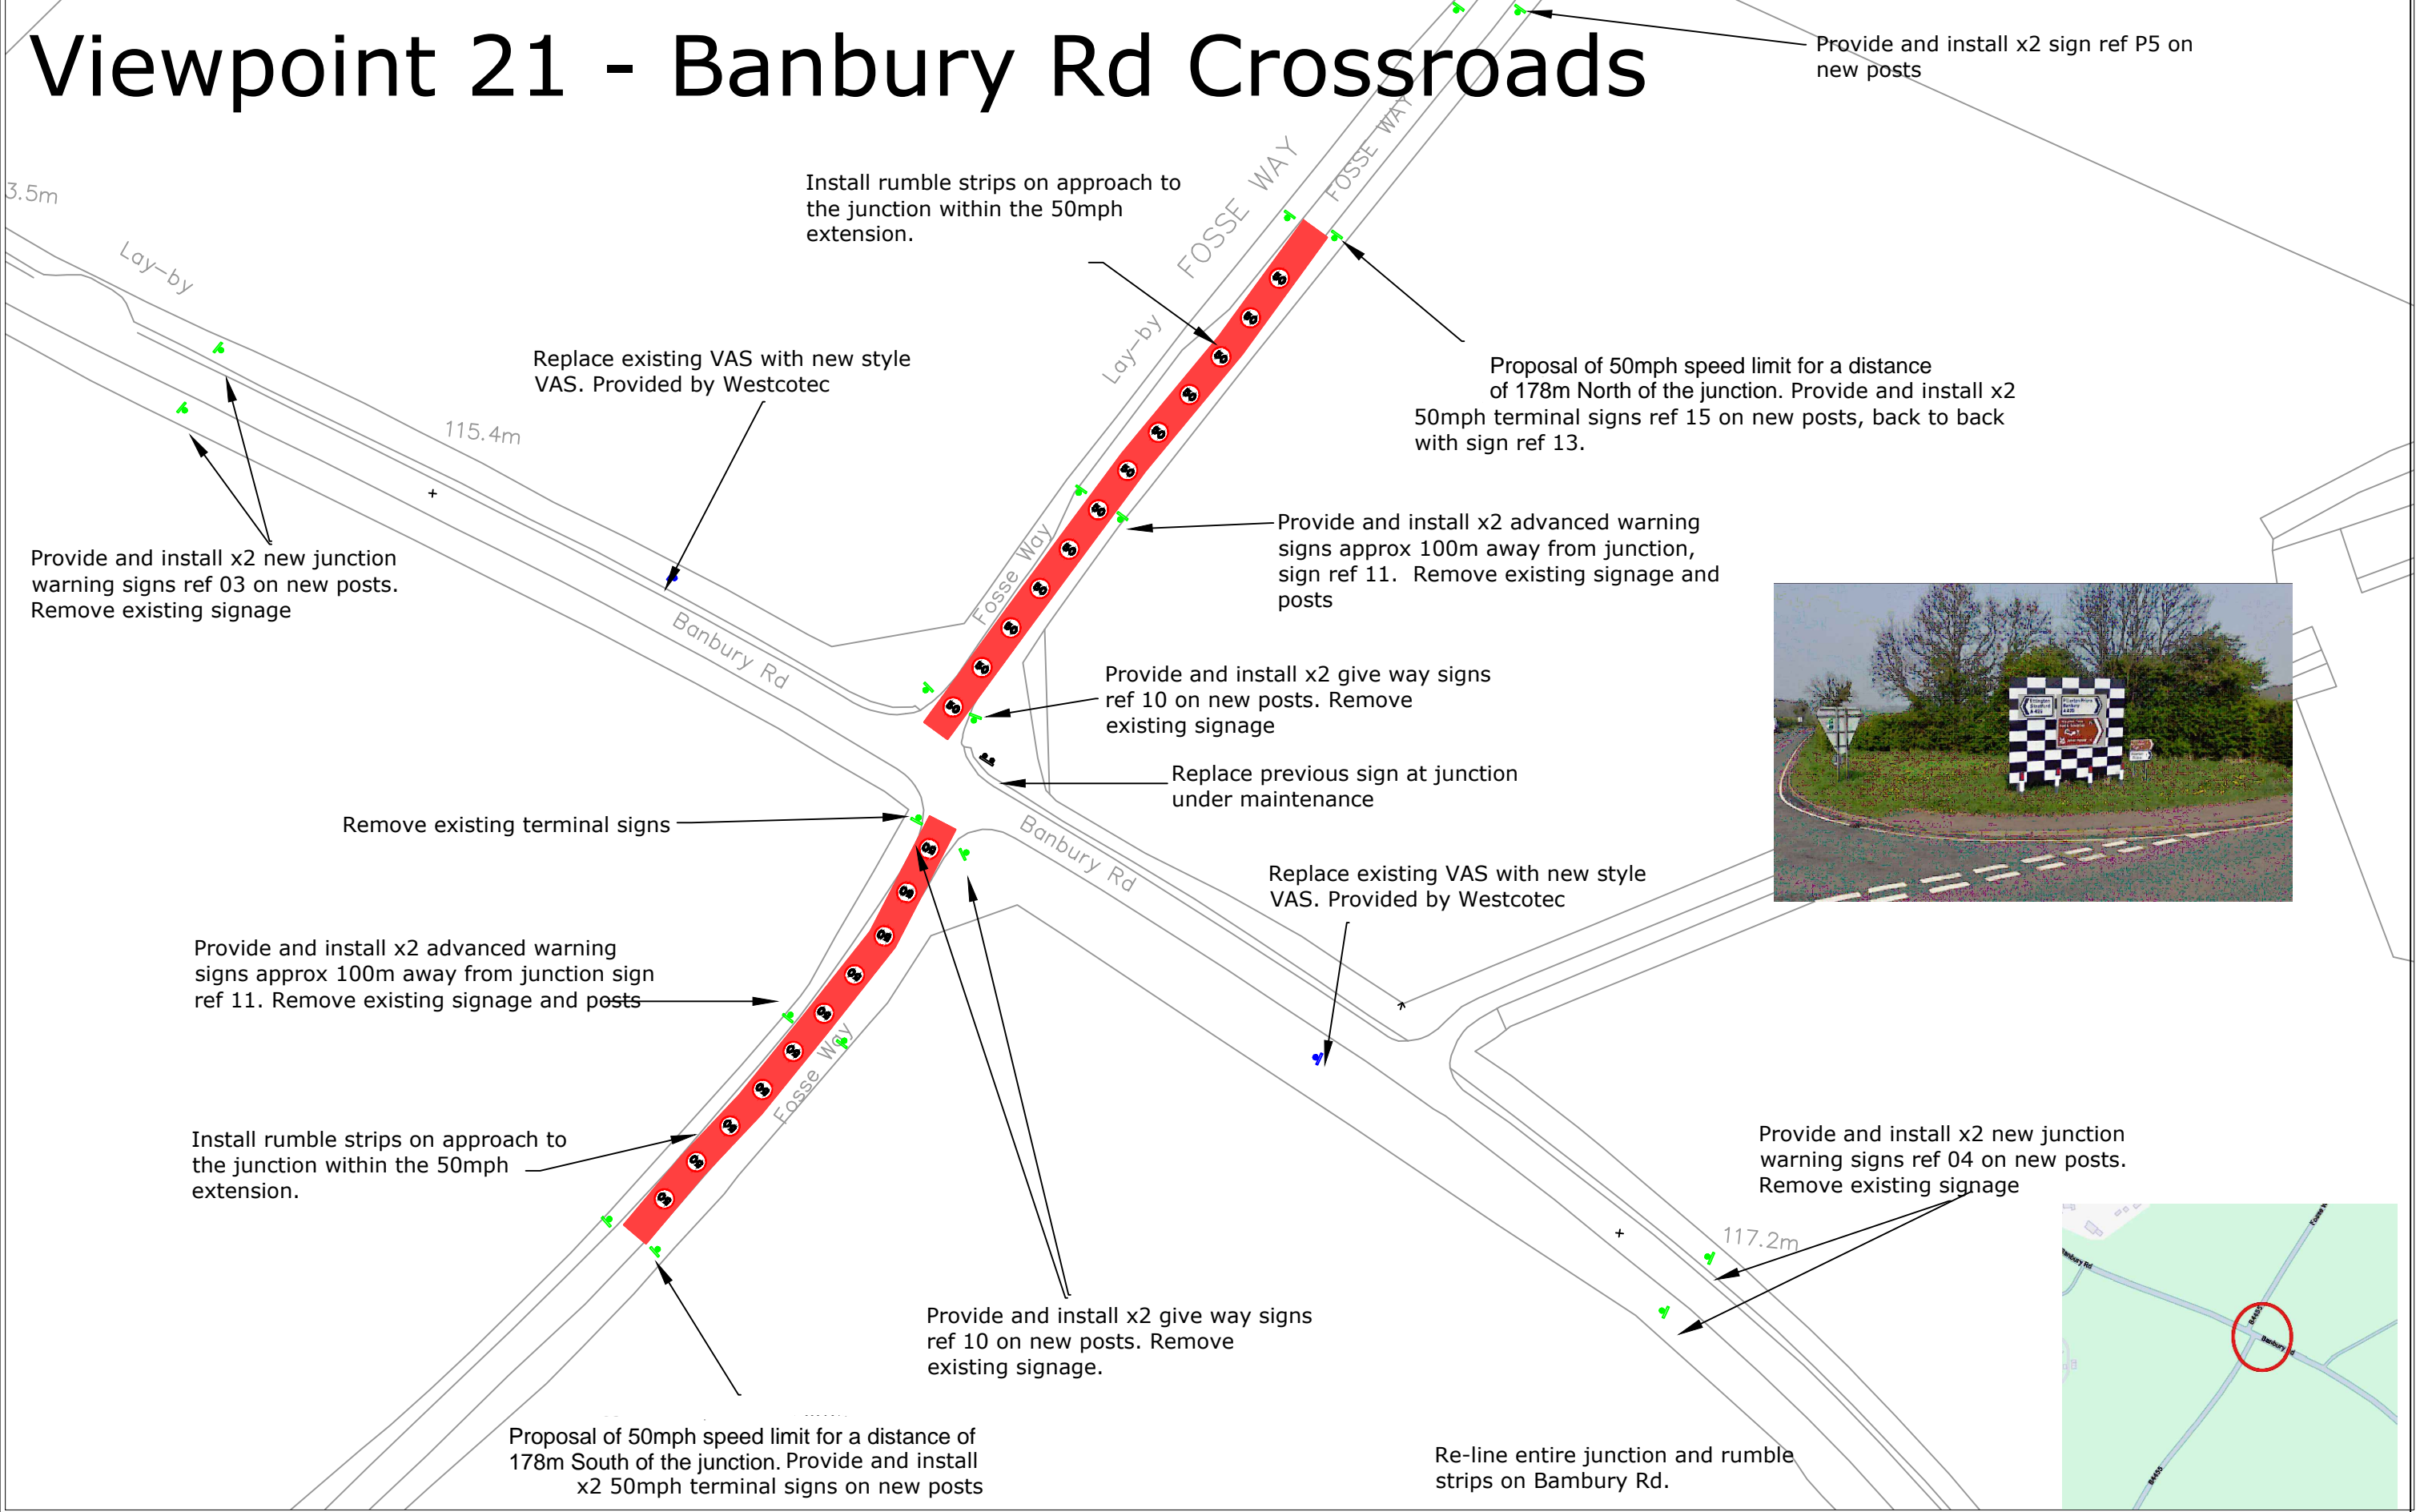

Warwickshire County Council
TRANSPORT AND ECONOMY

www.warwickshire.gov.uk
<mailto:communities@warwickshire.gov.uk>

Traffic & Road Safety
Communities,
Shire Hall Post Room
Warwick, CV34 4SP
Tel : 01926 410410

NOTES
Signs to be installed minimum width of 500mm from edge of sign to edge of carriageway.
Engineer to mark out all signs and markings with delivery team on site
Remove all old High Risk Crash Route Signage
Remove and extensively cut back all vegetation

KEY
➤ New signs to be installed
➤ Signs to be removed
➤ Signs provided by Westcotec - posts provided and installed by WCC

REV	DATE	BY	CHK	AMENDMENT
-	--/--	-	-	-
-	--/--	-	-	-
-	--/--	-	-	-
-	--/--	-	-	-
-	--/--	-	-	-

Drawing title

**Viewpoint 21
Fosse Way
No Need To Speed
Page 6**

Project title

Fosse Way Route Treatment

Drawn by

DL

Date

MAY 2025

Scale

NTS @ A3_L

Drawing number

TR11440/6

Checked by

MAL